


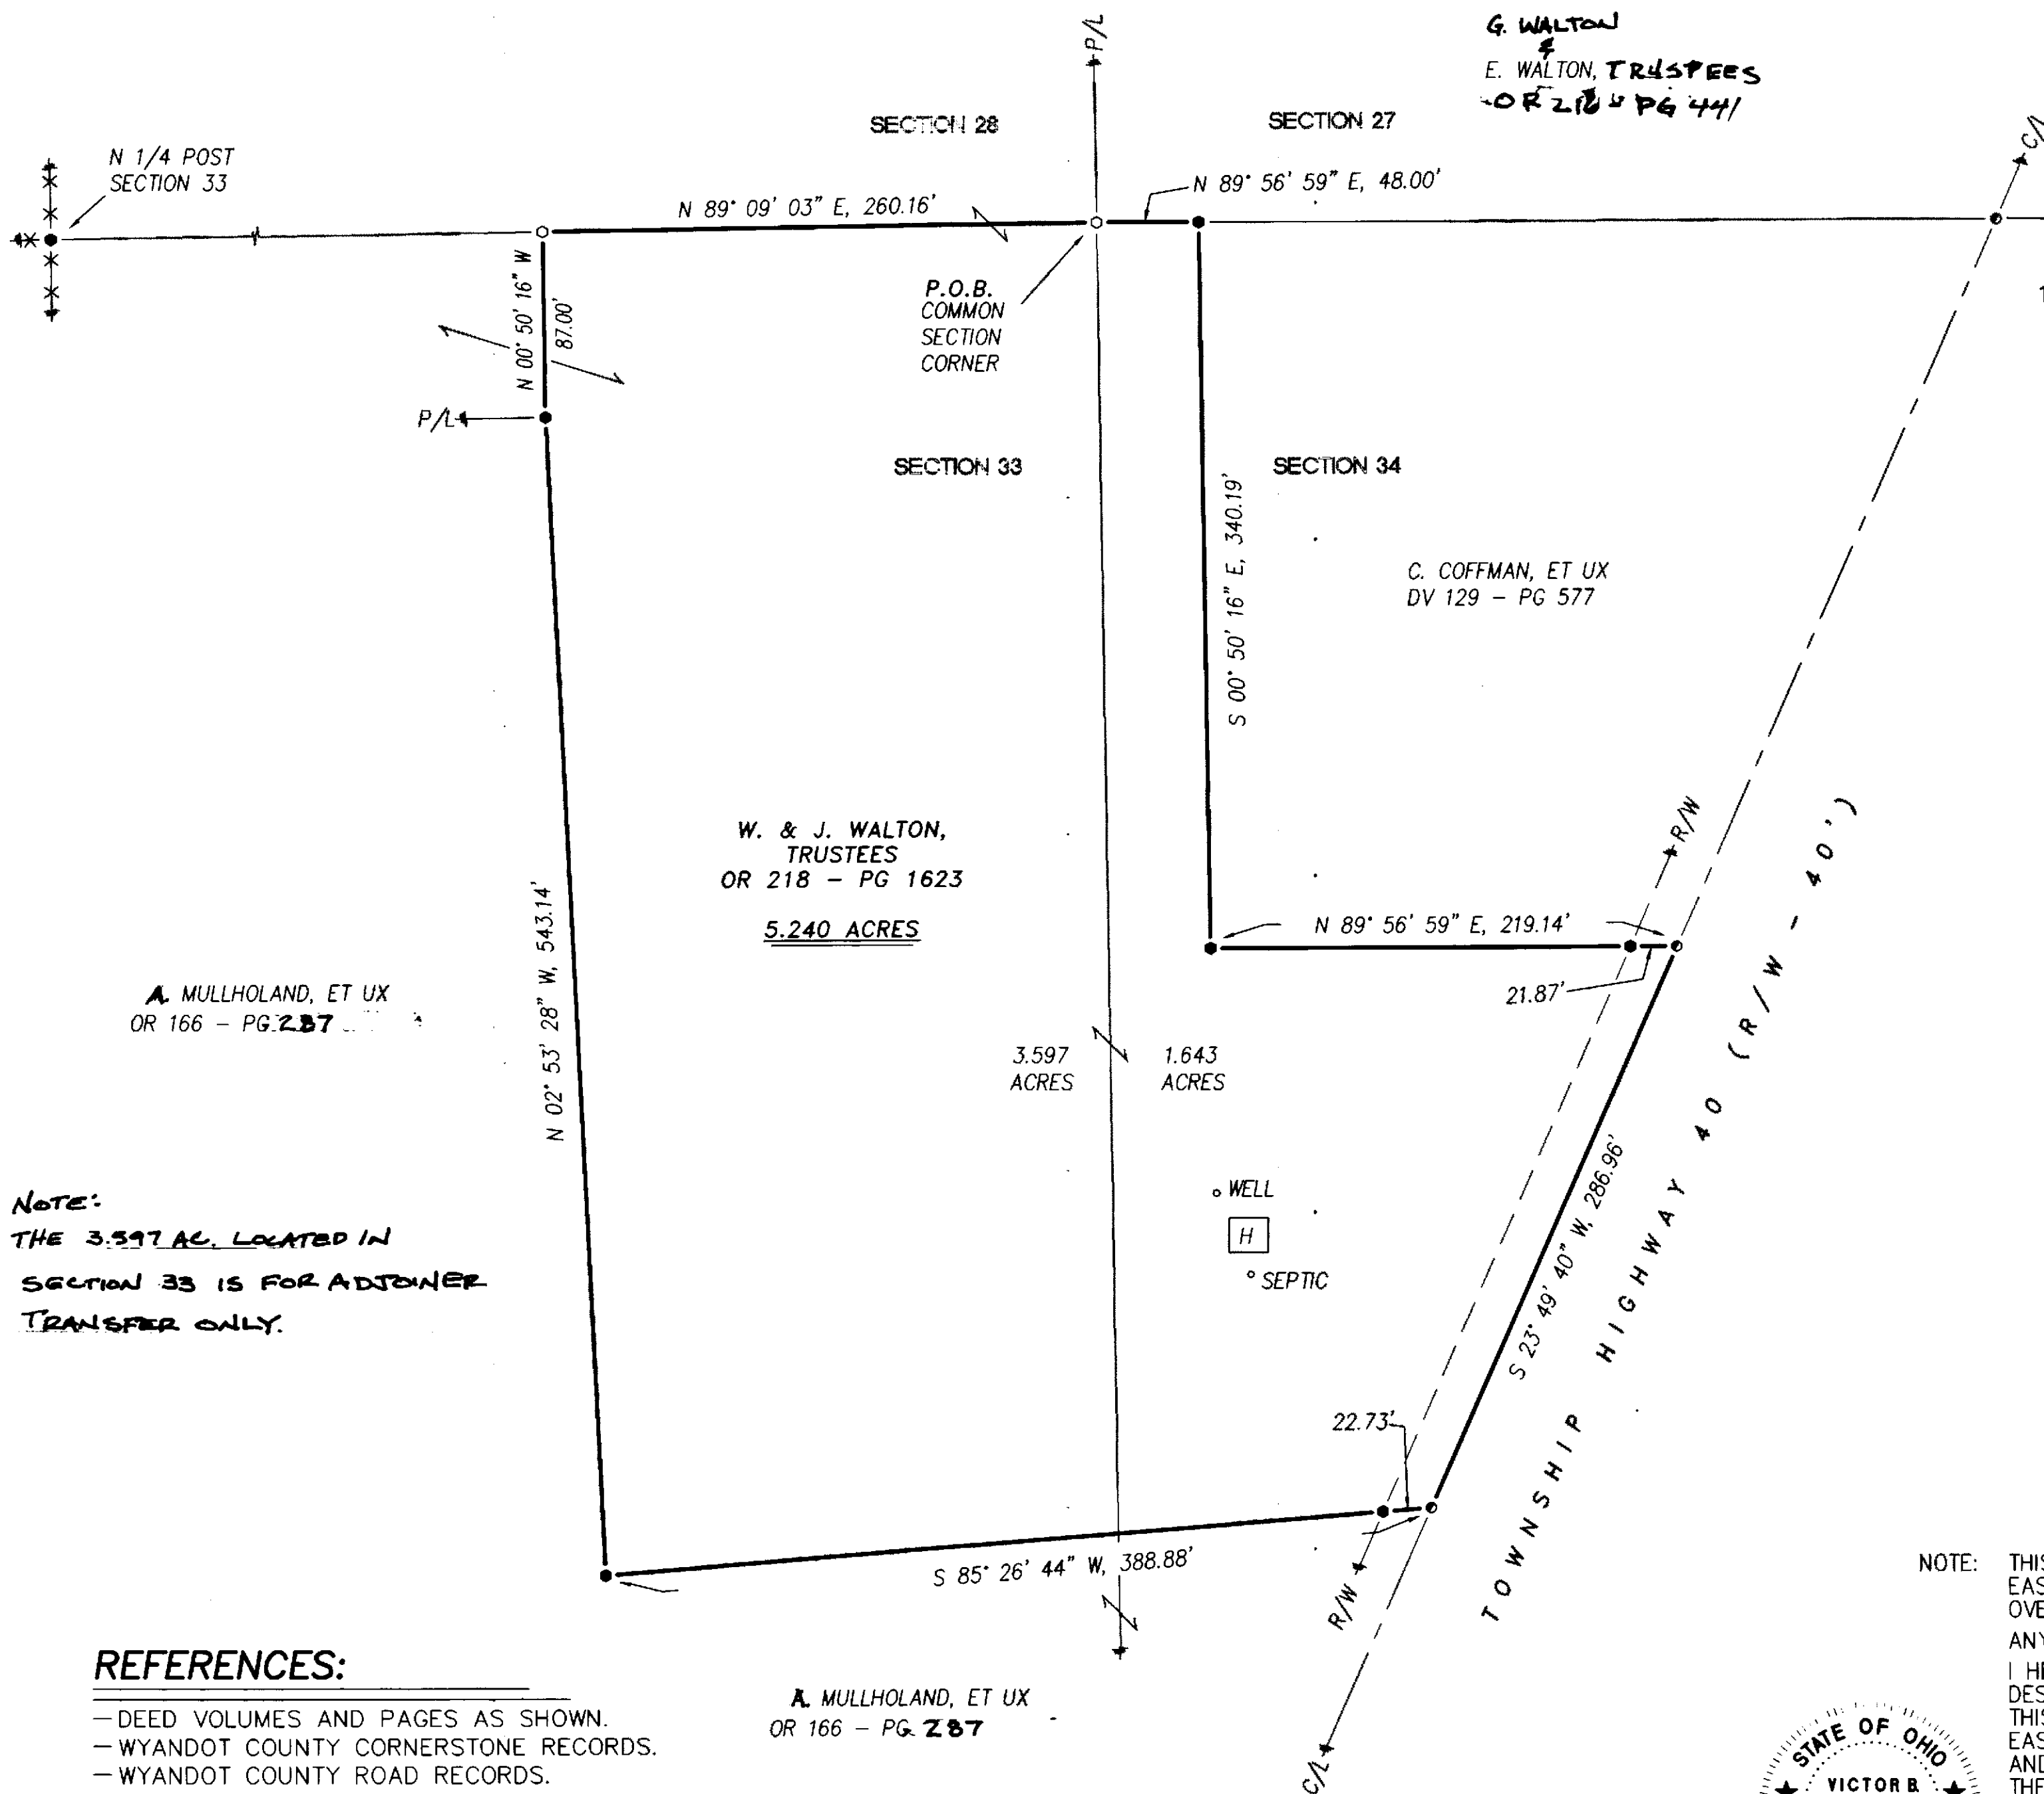

SURVEY NUMBER: 13-11
VOLUME: C PAGE: 1409
DATE FILED: 2-8-13
PARCEL #: 38-0735-0000 & 38-0745-0000

ALL REGIONAL PLANNING
REQUIREMENTS HAVE BEEN
APPROVED FOR THIS SURVEY
APPLICATION # N/A

Victor B. Koehler
DATE: 01-21-13

KOEHLER SURVEYING, INC.
P. O. BOX 28
SANDUSKY, OHIO 43351
419-294-5388

SURVEY FOR: WAYNE WALTON
BEING A PARCEL OF LAND SITUATED IN PART OF
THE NE 1/4 OF SECTION 33 AND NW 1/4 OF SECTION 34,
T-1-S, R-14-E, TYNOCHEE TOWNSHIP, WYANDOT COUNTY, OHIO.

DRAWN:	CHECKED:	REVISIONS:
DAL	VBK	01-15-13
1	1	01-16-13
13001-S		