



- LEGEND**
- ~~5 INCH SQUARE CONCRETE WITH CENTER PIN FOUND~~ 4 INCHES
 - 5 INCH SQUARE CONCRETE WITH CENTER PIN FOUND
 - HALF INCH IRON PIPE SET WITH CAP 5847
 - CONCRETE BLOCK BUILDING

THE BASIS OF BEARING
IS BASED ON THE
ASSUMED
FIRST BEARING
AND ALL
OTHER BEARINGS
ARE FROM ANGLES
AND DISTANCES
MEASURED IN
THE FIELD.

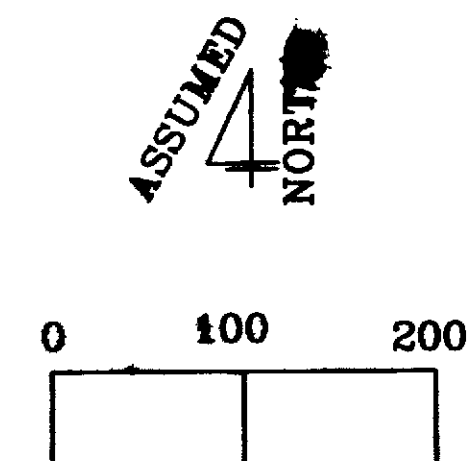

1 INCH = 100 FEET

SURVEY BOOK 5 PAGE 12

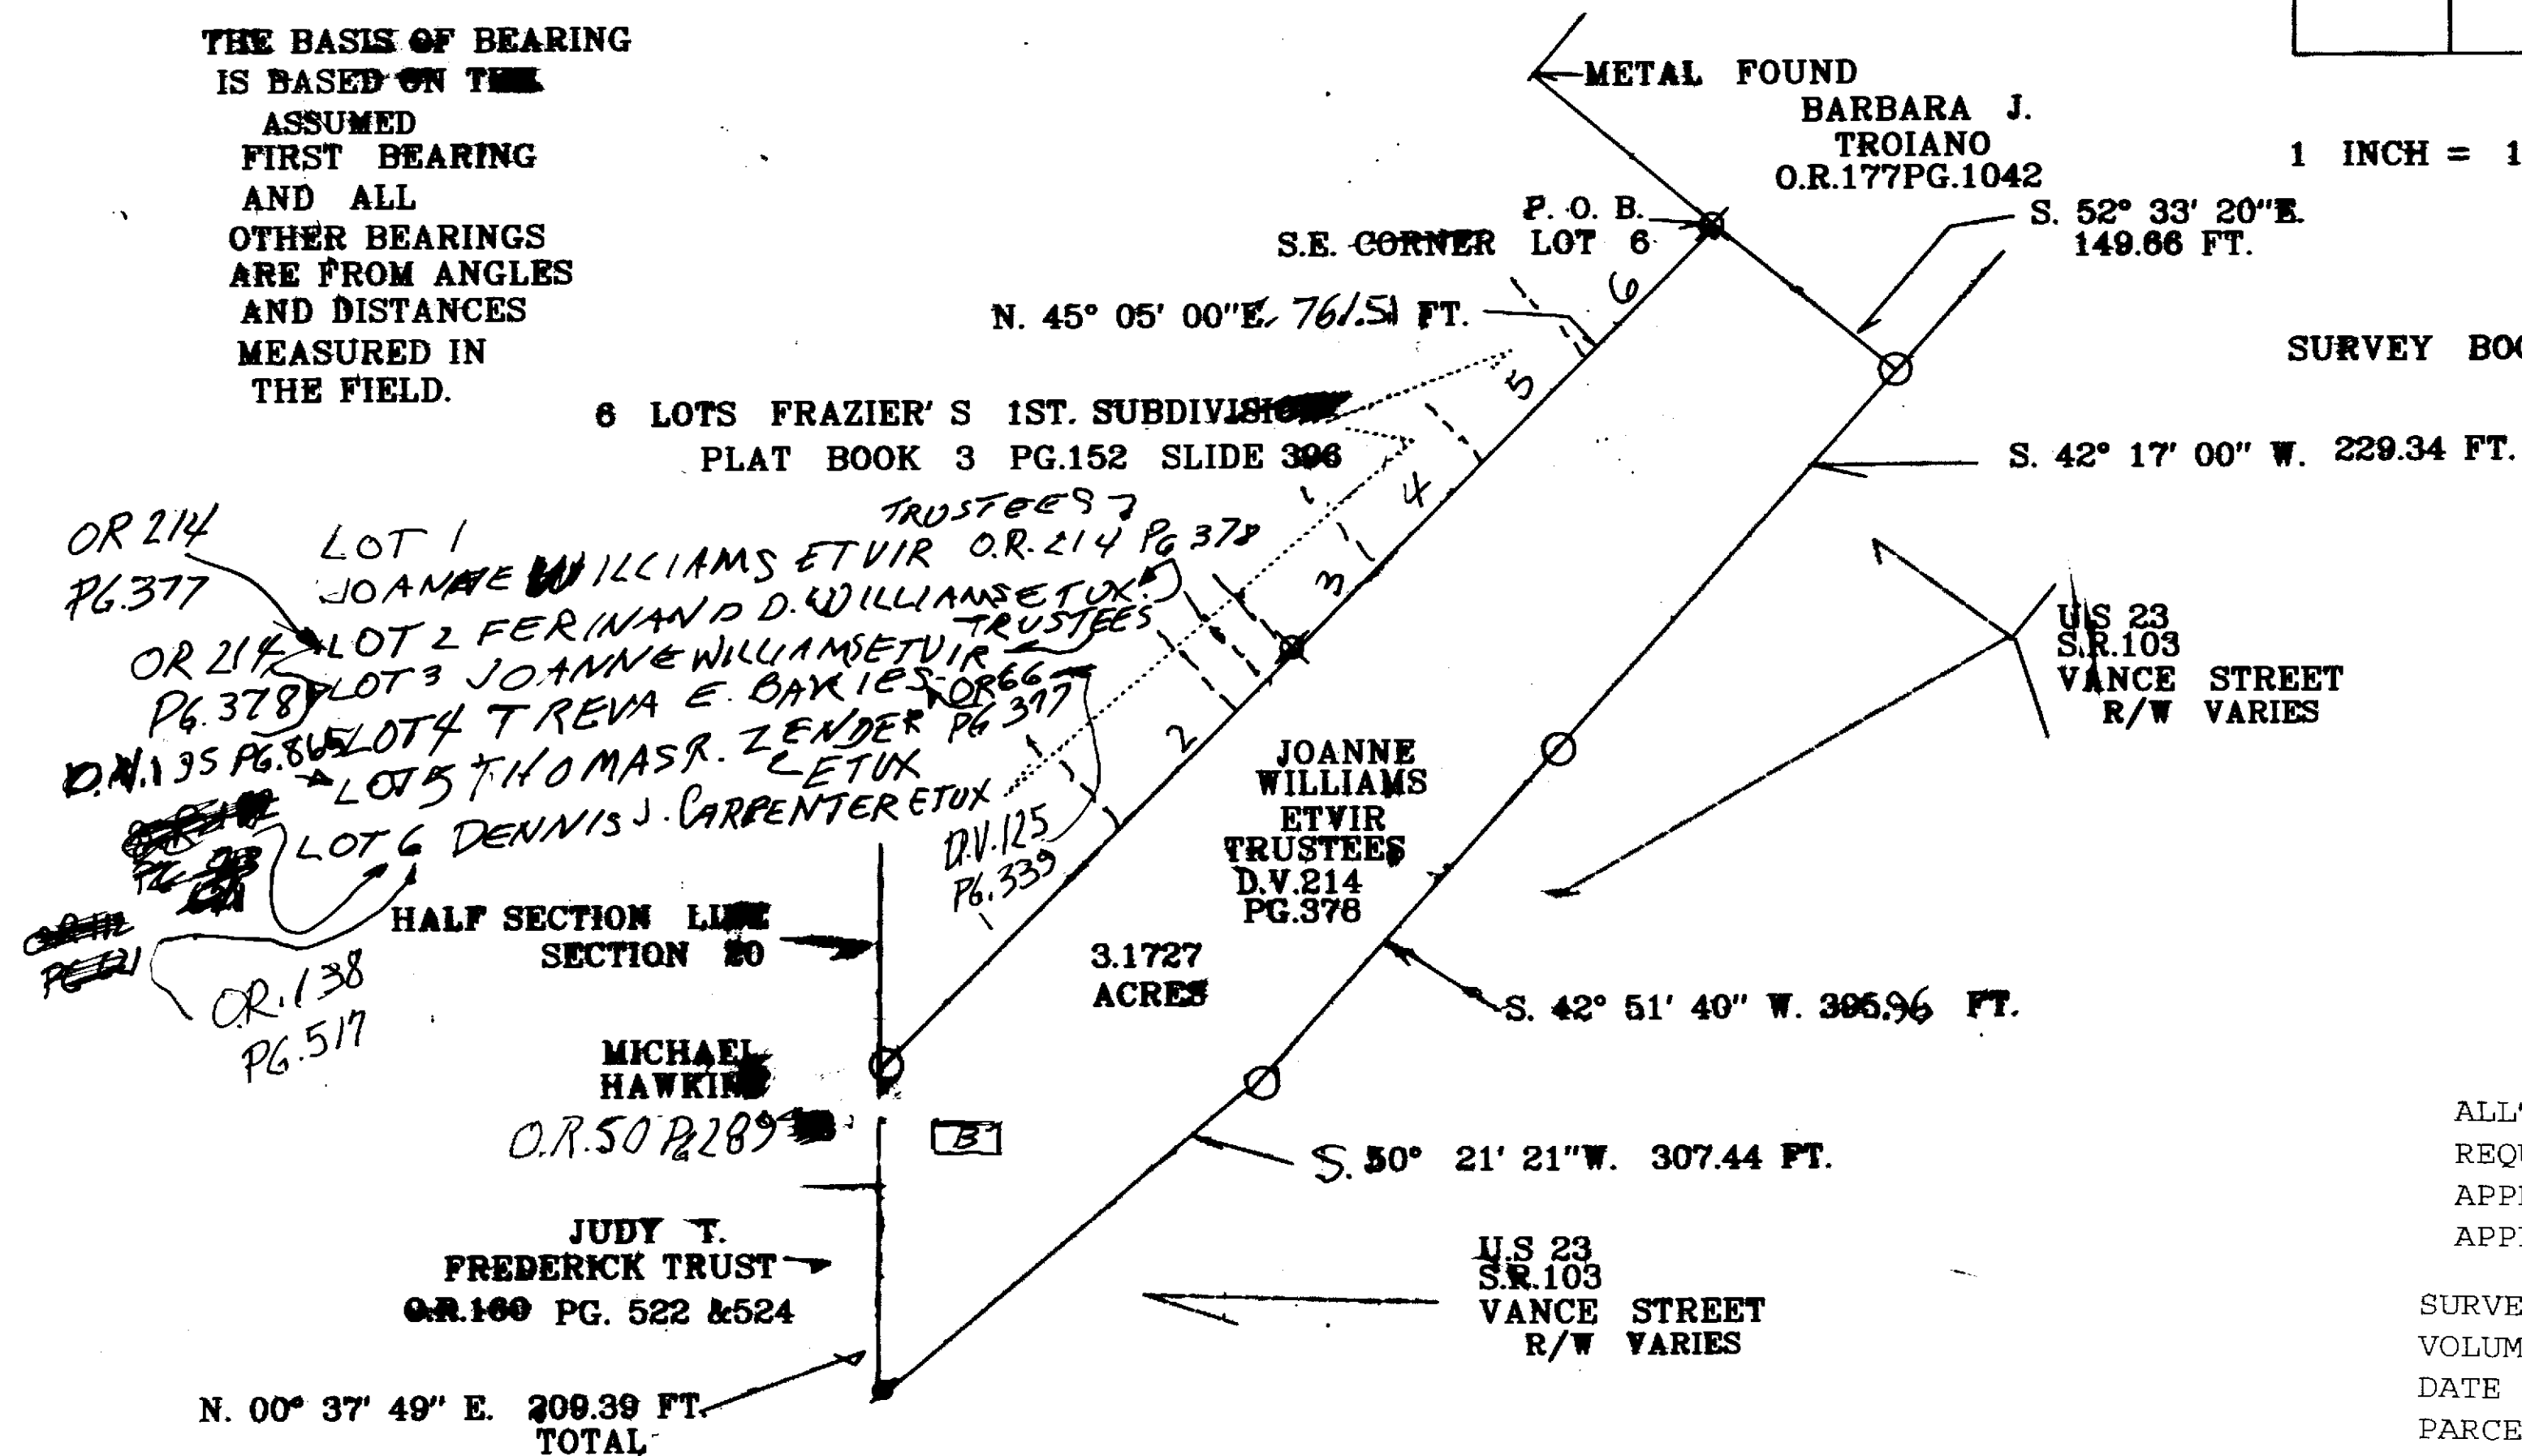

ALL REGIONAL PLANNING
REQUIREMENTS HAVE BEEN
APPROVED FOR THIS SURVEY
APPLICATION # N/A

SURVEY NUMBER: 13-33
VOLUME: C PAGE: 1425
DATE FILED: 4-15-13
PARCEL #: 10-0470-0000 & 10-0475-0000

I HEREBY CERTIFY THE ABOVE PLAT IS TRUE
AND CORRECT ACCORDING TO A SURVEY,
MADE IN MARCH 12, 2013

BY Jerry B. Weininger
~~WEININGER~~ OHIO R.S. 5847.



VILLAGE OF CAREY
PART SECTION 20, T. S. R. 13 E.
CRAWFORD TWP. WYANDOT COUNTY, OHIO
SURVEY FOR: OWNER
J.B.W.
6569 C. H. 2 MCCUTCHENVILLE, OHIO 44844

DATE: MARCH 12, 2013 SCALE: 1 INCH = 100 FEET