

LEGEND

Ø HALF INCH HEAD BOLT SET
 X STONE AND MON. BOX FND.

H HOUSE
 S SHED

○ HALF INCH IRON PIPE SET WITH CAP 5647


ASSUMED
 NORTH

0 100 200



1 INCH = 100 FEET


THE BASIS OF BEARING
 IS BASED ON THE
 ASSUMED
 ROAD C/L BEARING
 AND ALL
 OTHER BEARINGS
 ARE FROM ANGLES
 AND DISTANCES
 MEASURED IN
 THE FIELD.

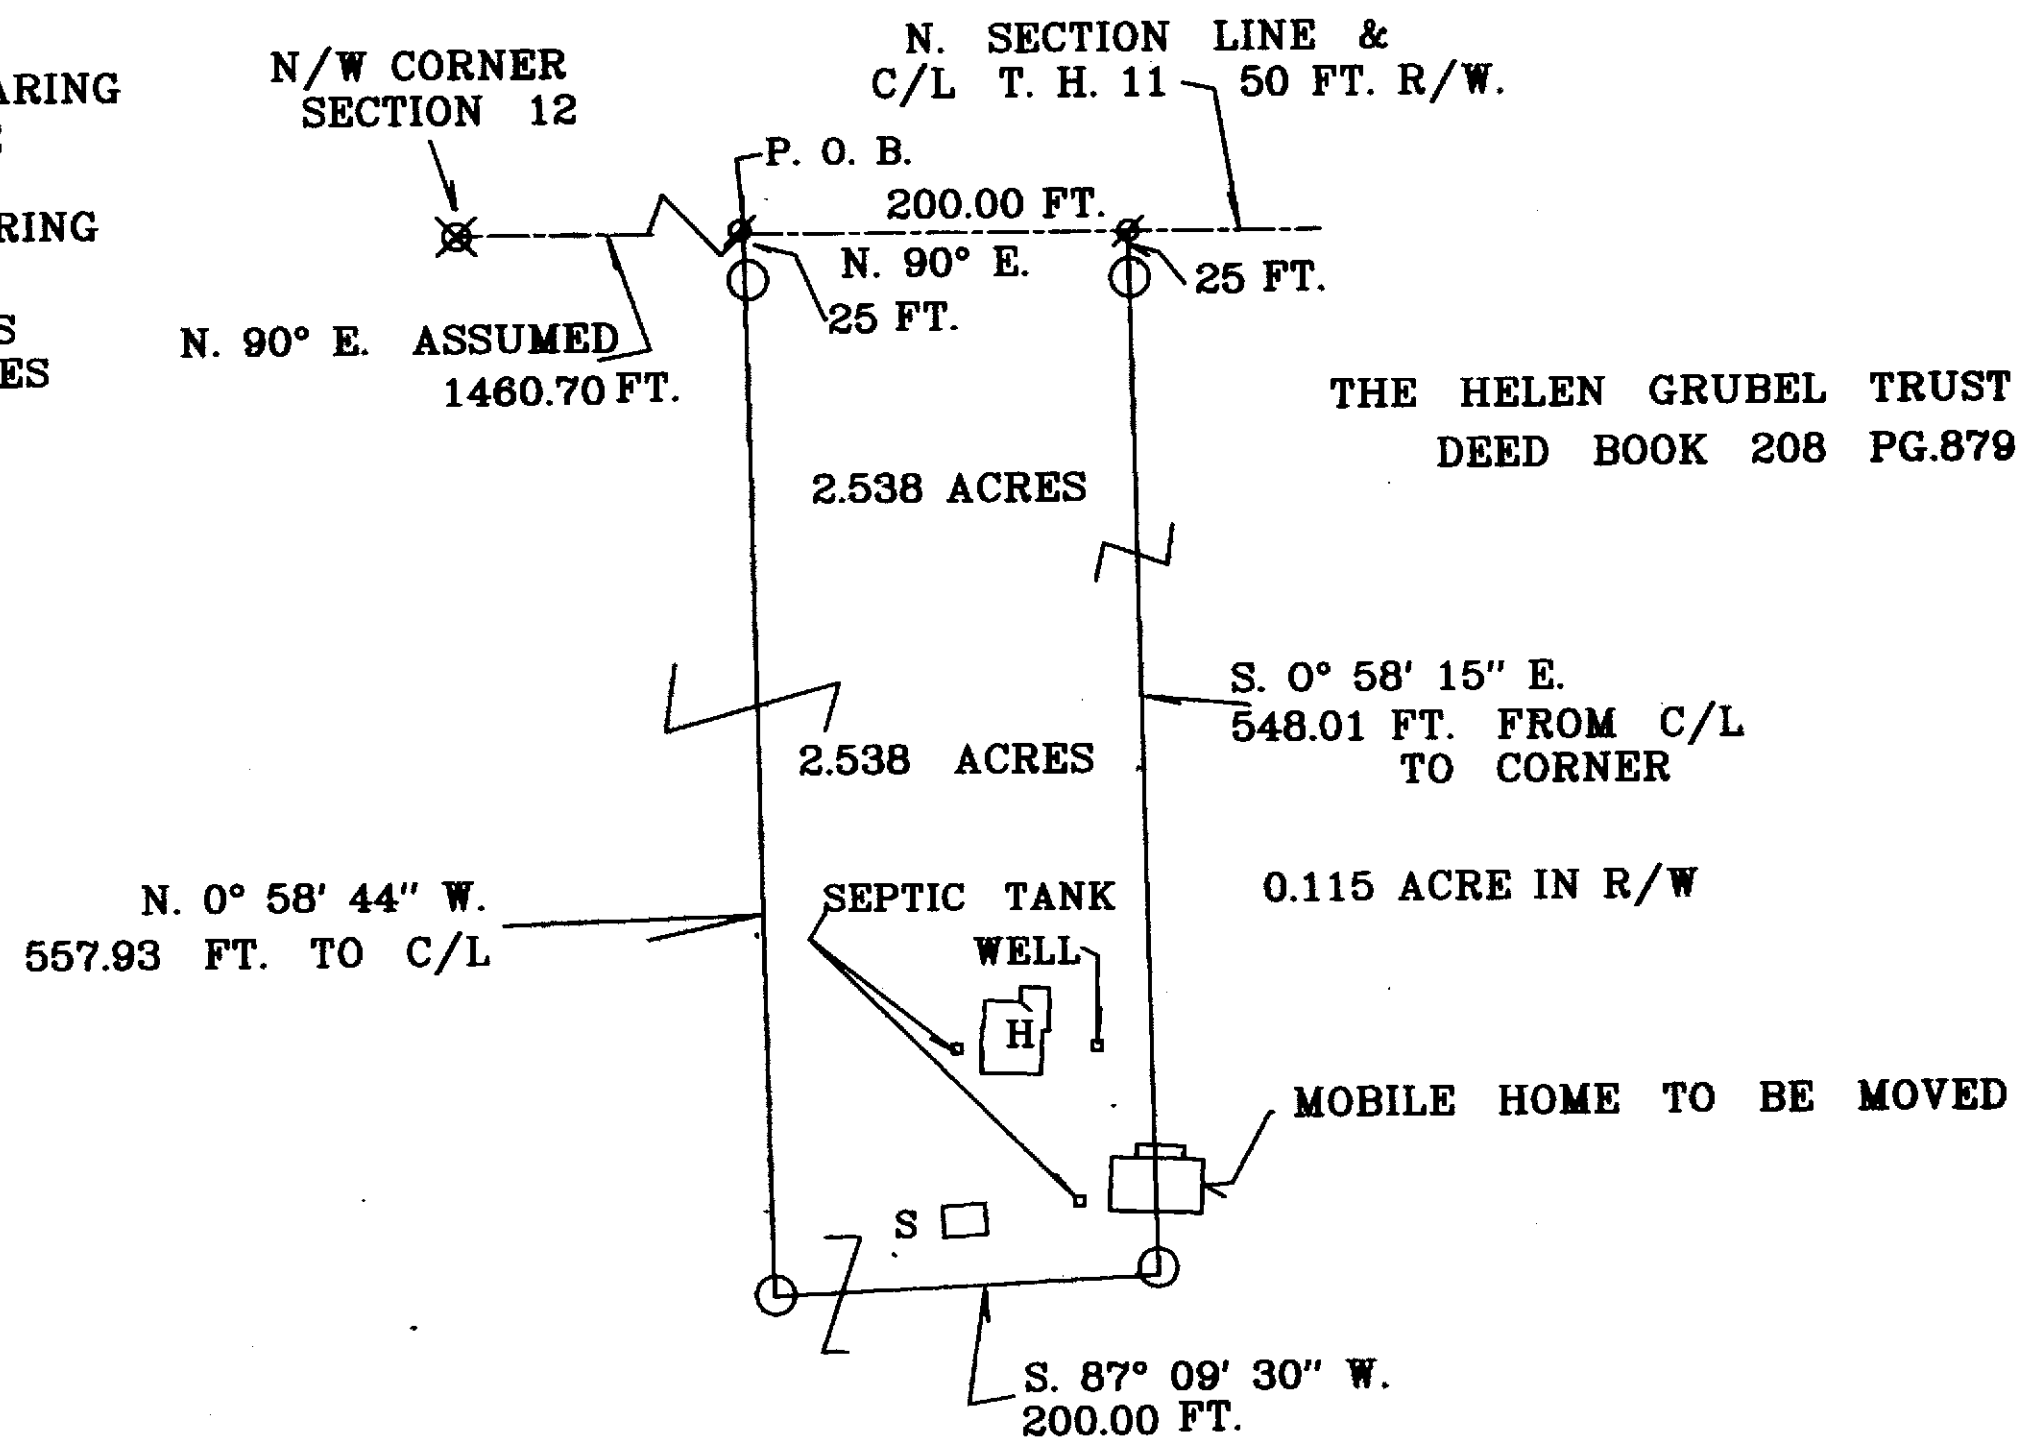

ALL REGIONAL PLANNING
 REQUIREMENTS HAVE BEEN
 APPROVED FOR THIS SURVEY
 APPLICATION # _____

I HEREBY CERTIFY THE ABOVE PLAT IS TRUE
 AND CORRECT ACCORDING TO A SURVEY,
 MADE IN JULY 31, 2013

BY Jerry B. Weininger
 JERRY B. WEININGER OHIO R.S. 5647

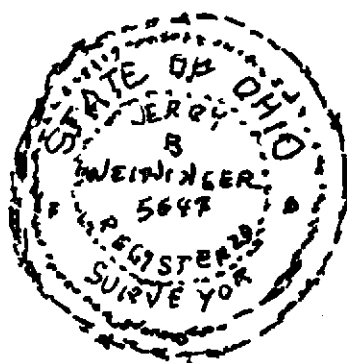

SURVEY NUMBER: 13-64
 VOLUME: C PAGE: 1446
 DATE FILED: 8-30-13
 PARCEL #: 09-015-0000

SEE REVISED
 Vol. C - Pg. 1446

PART NW 1/4 SECTION 12, T. 1 S. R. 13 E.
 CRAWFORD TWP. WYANDOT COUNTY, OHIO

SURVEY FOR: OWNER

J.B.W.
 6569 C. H. 2 MCCUTCHENVILLE, OHIO 44844

DATE: JULY 31, 2013 SCALE: 1 INCH = 100 FEET