


(ASSUMED)

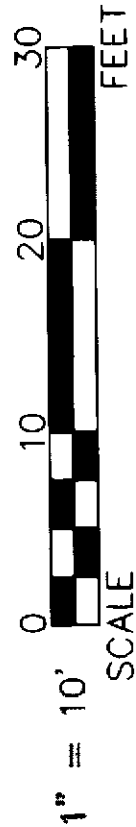

LEGEND:

SET FOUND	DESCRIPTION
⊙	MONUMENT
⊕	RAILROAD SPIKE
⊖	NAIL
⦿	IRON PIPE
⦿	DRILL HOLE
⦿	5/8" IRON ROD WITH PERSONALIZED CAP
⦿	IRON ROD (1-1/4")
●	STONE
▲	MONUMENT BOX
⊠	DIAMETER
⊡	HOUSE
⊢	GARAGE
⊣	BARN
⊤	SHED
⊥	FENCE
⊦	CENTERLINE
⊧	RIGHT-OF-WAY
⊨	PROPERTY LINE
⊩	POST
⊪	C/L
⊫	R/W
⊬	P/L
⊭	POST

SURVEY NUMBER: 13-75
VOLUME: C PAGE: 1457
DATE FILED: 9-24-13
PARCEL #: 10-8270-0000

REFERENCES:


- DEED VOLUMES AND PAGES AS SHOWN.
- SURVEY VOLUME 4, PAGE 81.
- SURVEY VOLUME 4, PAGE 259.
- SURVEY VOLUME 3, PAGE 427.
- DEED VOLUME 2, PAGES 368 & 369.

ALL REGIONAL PLANNING REQUIREMENTS HAVE BEEN APPROVED FOR THIS SURVEY APPLICATION # N/A

NOTE: THIS SURVEY DOES NOT INCLUDE A TITLE SEARCH. EASEMENTS OR OTHER ENCUMBRANCES ON OR OVER THE LAND ARE NOT SHOWN ON THIS SURVEY. ANY BUILDINGS OR OTHER STRUCTURES NOT TO SCALE. I HEREBY DECLARE THAT I HAVE SURVEYED THE ABOVE DESCRIBED PROPERTY DURING AUGUST, 2013. THIS SURVEY IS SUBJECT TO ALL LEGAL HIGHWAYS, EASEMENTS, RESTRICTIONS, LEASES OF RECORD AND OF RECORDS IN RESPECTIVE UTILITY OFFICES. THE BEARINGS REFERRED TO HEREON ARE BASED ON AN ASSUMED MERIDIAN AND ARE ONLY FOR THE PURPOSE OF ANGULAR MEASUREMENT.



Victor B. Koehler 08-20-13
VICTOR B. KOEHLER, P.S. NO. 7457 DATE

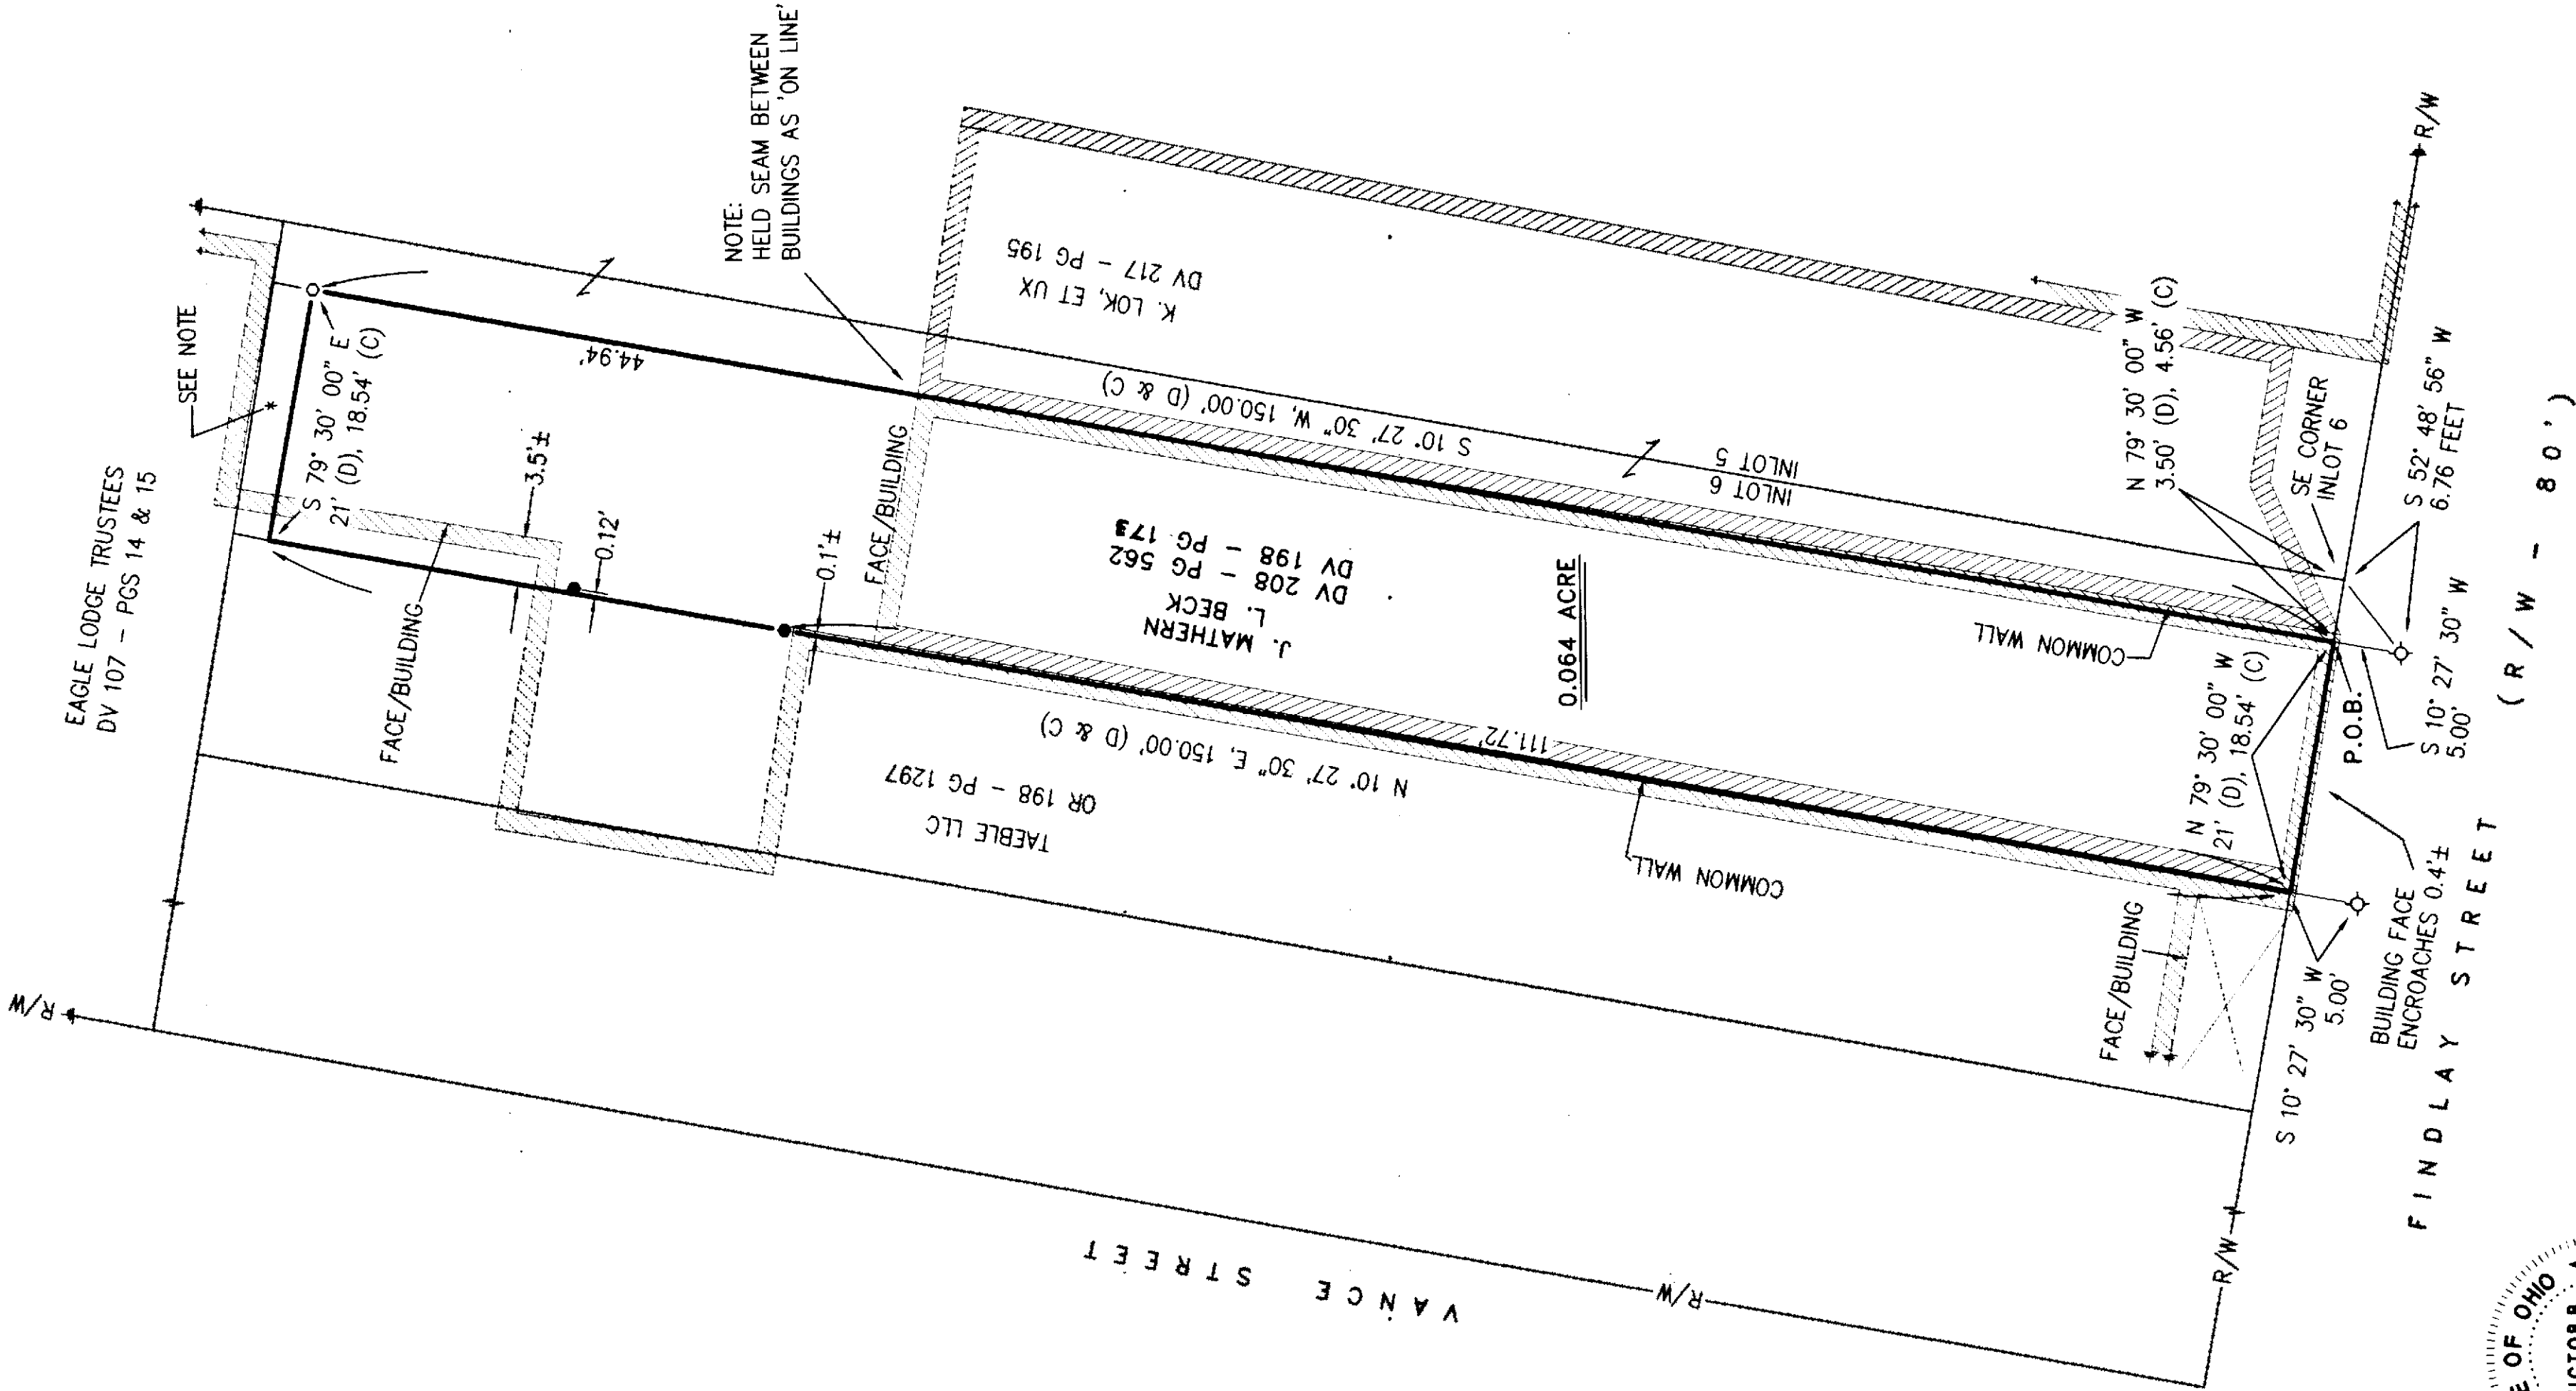

NOTE: AN INITIAL SEARCH SUGGESTS THE CURRENT OWNER(S) OF THIS AREA ARE H. McDowell (DV 18, PG 564) AND/OR D. PARK (DV 10, PG 719). A COMPLETE TITLE SEARCH WOULD BE REQUIRED TO CONFIRM THIS.

DRAWN:	CHECKED:	REVISIONS:
1	DAL	VBK
08-26-13	08-27-13	

SURVEY FOR: MATHER/BECK

BEING A PARCEL OF LAND SITUATED IN PART OF INLOT 6 OF THE ORIGINAL PLAT OF THE VILLAGE OF CAREY, WYANDOT COUNTY, OHIO.

KOEHLER SURVEYING, INC.

P. O. BOX 28 UPPER SANDUSKY, OHIO 43351
419-294-5388