

LEGEND

- Ø 1 INCH SQ. IRON PIN FOUND DOWN 3 INCHES
- ✱ 1 INCH ROUND IRON PIN FOUND 1 INCH DOWN
- HALF INCH IRON PIPE SET WITH CAP 5647

ASSUMED
4
NORTH

0 100 200




1 INCH = 100 FEET

THE BASIS OF BEARING
IS BASED ON THE

ASSUMED
FROM THE MARK ELEY ADDITION
AND ALL
OTHER BEARINGS
ARE FROM ANGLES
AND DISTANCES
MEASURED IN
THE FIELD.

A S. 18° 30' E. 247.40 FT.
B N. 39° 51' W. 265.624 FT.
C N. 71° 30' E. 96.704 FT.
0.2746 ACRE

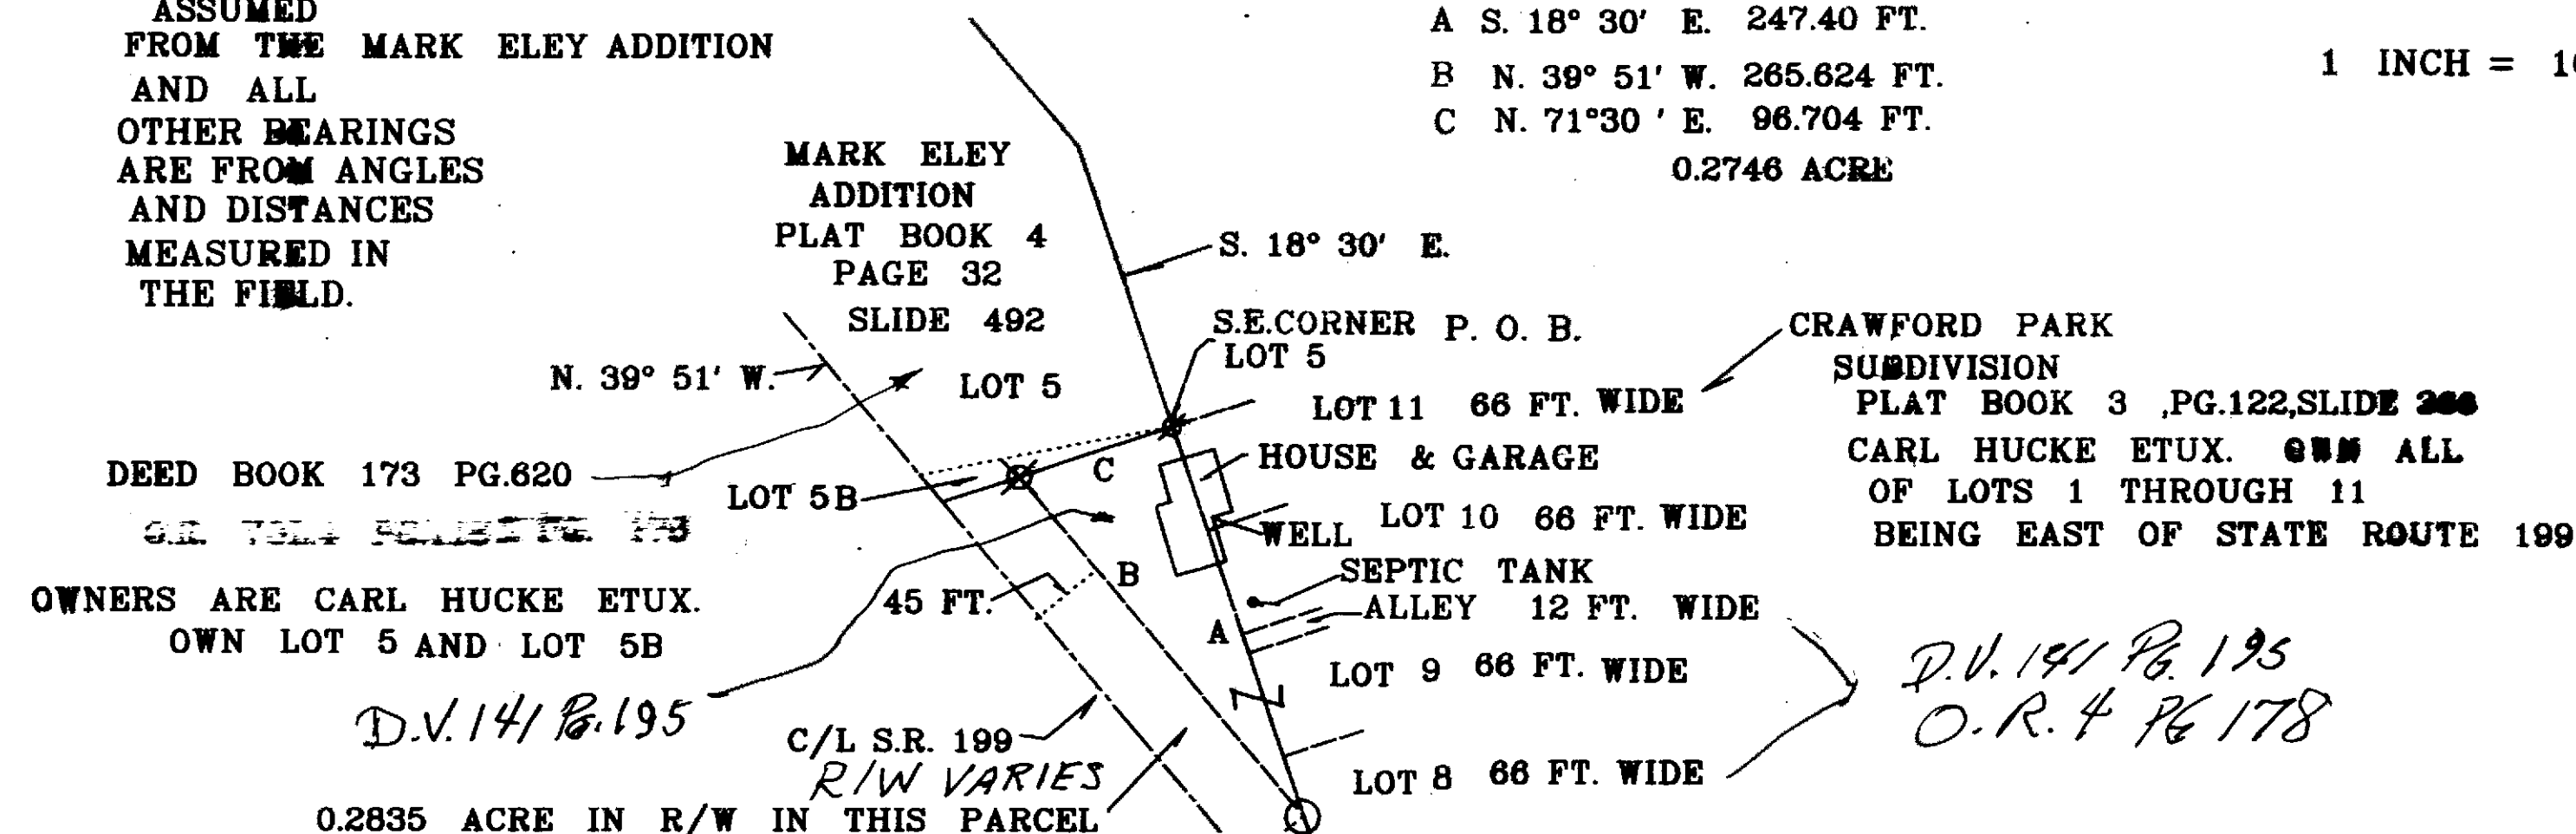

ALL REGIONAL PLANNING
REQUIREMENTS HAVE BEEN
APPROVED FOR THIS SURVEY
APPLICATION # N/A


SURVEY NUMBER: 13-108
VOLUME: C PAGE: 1985
DATE FILED: 12-16-13
PARCEL #: 09-0550-0000

I HEREBY CERTIFY THE ABOVE PLAT IS TRUE
AND CORRECT ACCORDING TO A SURVEY,

MADE IN OCTOBER 23, 2013

BY Jerry B. Weininger

JERRY B. WEININGER OHIO R.S. 5647

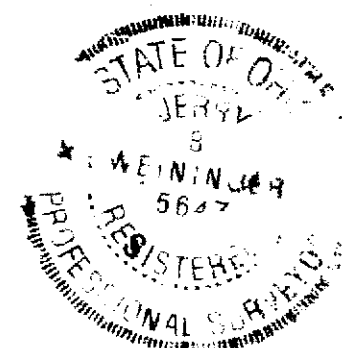

PART NW 1/4 SECTION 35, T.1 S., R.13 E.

CRAWFORD TWP. WYANDOT COUNTY, OHIO

SURVEY FOR: OWNER

J.B.W.

6569 C. H. 2 MCCUTCHENVILLE, OHIO 44844

DATE: OCTOBER 23, 2013 SCALE: 1 INCH = 100 FEET