

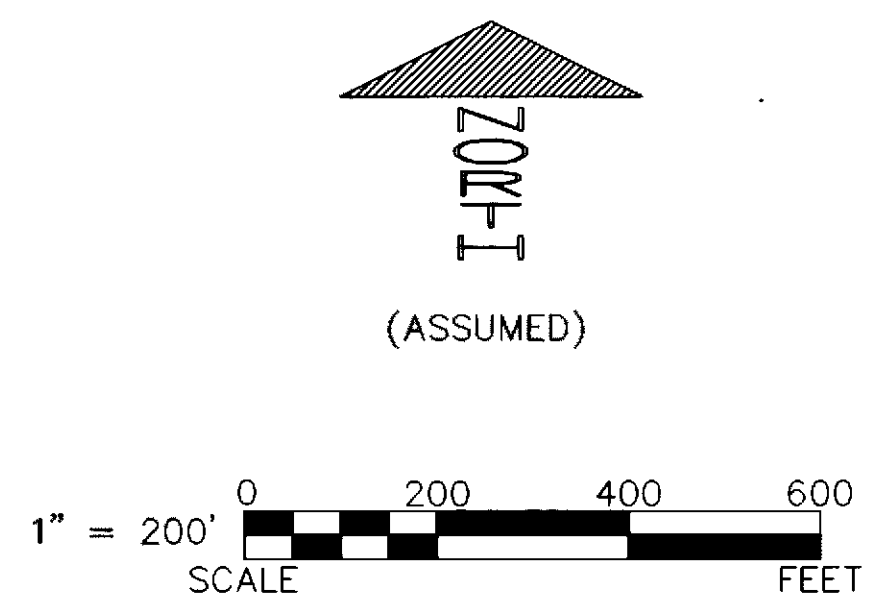


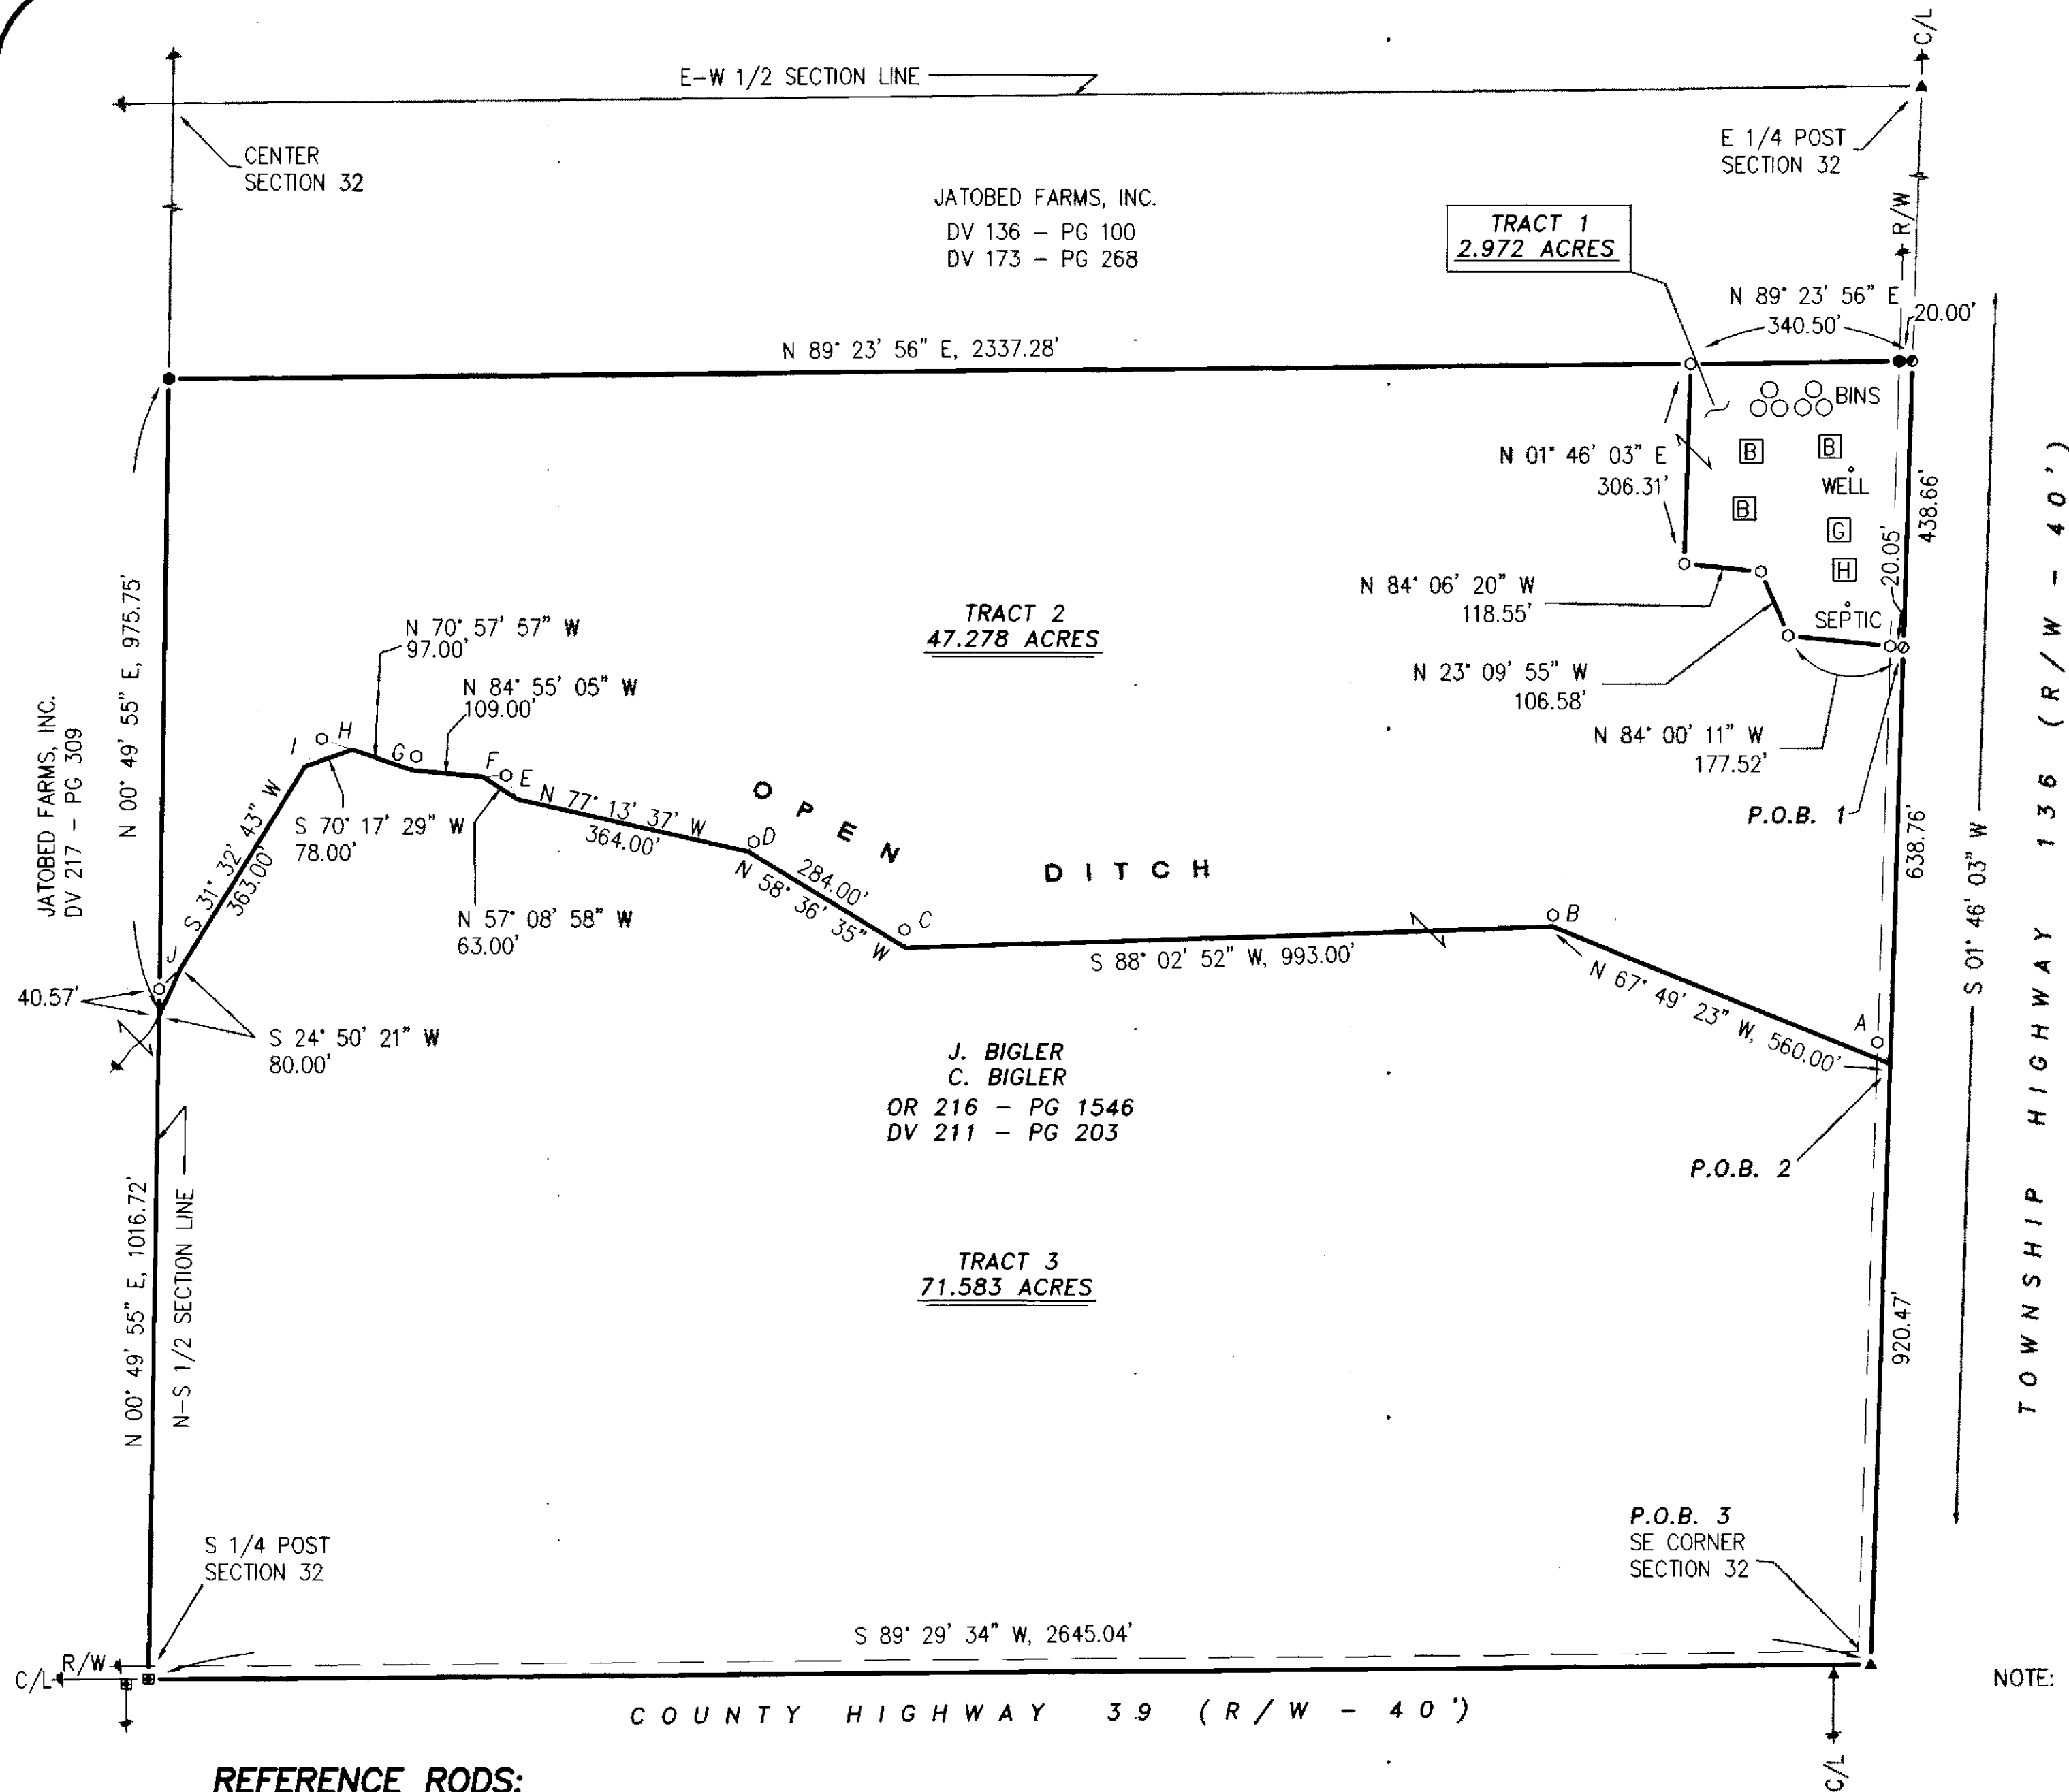

LEGEND:

SET	FOUND	DESCRIPTION
⊙	⊙	MONUMENT
⊕	⊕	RAILROAD SPIKE
⊗	⊗	NAIL
⊙	⊙	IRON PIPE
⊙	⊙	DRILL HOLE
⊙	⊙	5/8" IRON ROD WITH PERSONALIZED CAP
⊙	⊙	IRON ROD (5/8" Ø, 'VBK')
●	●	STONE
⊠	⊠	MONUMENT BOX
⊠	⊠	DEED
⊠	⊠	PLAT
⊠	⊠	MEASURED
⊠	⊠	CALCULATED
⊠	⊠	DIAMETER
⊠	⊠	SURVEY RECORD
⊠	⊠	HOUSE
⊠	⊠	GARAGE
⊠	⊠	BARN
⊠	⊠	SHED
⊠	⊠	FENCE
C/L	C/L	CENTERLINE
R/W	R/W	RIGHT-OF-WAY
P/L	P/L	PROPERTY LINE
■	■	POST

NOTE: THIS SURVEY DOES NOT INCLUDE A TITLE SEARCH. EASEMENTS OR OTHER ENCUMBRANCES ON OR OVER THE LAND ARE NOT SHOWN ON THIS SURVEY. ANY BUILDINGS OR OTHER STRUCTURES NOT TO SCALE. I HEREBY DECLARE THAT I HAVE SURVEYED THE ABOVE DESCRIBED PROPERTY DURING MARCH, 2014. THIS SURVEY IS SUBJECT TO ALL LEGAL HIGHWAYS, EASEMENTS, RESTRICTIONS, LEASES OF RECORD AND OF RECORDS IN RESPECTIVE UTILITY OFFICES. THE BEARINGS REFERRED TO HEREON ARE BASED ON AN ASSUMED MERIDIAN AND ARE ONLY FOR THE PURPOSE OF ANGULAR MEASUREMENT.

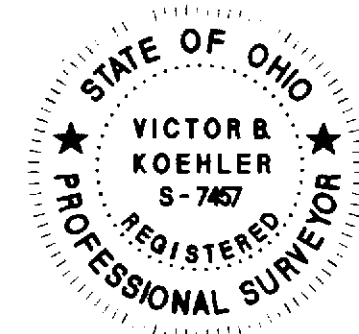

Victor B. Koehler
VICTOR B. KOEHLER, P.S. NO. 7457
03-26-14
DATE

REFERENCE RODS:

A	N 29° 33' 36" W, 38.47'
B	N 00° 18' 20" E, 12.00'
C	N 03° 31' 44" W, 28.00'
D	N 25° 11' 52" E, 12.00'
E	N 25° 07' 29" W, 40.00'
F	N 86° 44' 58" E, 36.00'
G	N 16° 26' 38" E, 18.00'
H	N 70° 57' 57" W, 50.00'
I	N 31° 32' 43" E, 50.00'
J	S 45° 52' 08" W, 46.00'

REFERENCES:

- DEED VOLUMES AND PAGES AS SHOWN.
- WYANDOT COUNTY CORNERSTONE RECORDS.
- WYANDOT COUNTY ROAD RECORDS.
- SURVEY VOLUME D, PAGE 449.
- ORIGINAL U. S. GOVERNMENT FIELD NOTES.

ALL REGIONAL PLANNING REQUIREMENTS HAVE BEEN APPROVED FOR THIS SURVEY APPLICATION # TRACT 1-1501/R

SURVEY NUMBER: 14-17
VOLUME: C PAGE: 1500
DATE FILED: 7-11-14
PARCEL #: 36-0570-0000

KOEHLER SURVEYING, INC.
P. O. BOX 28 UPPER SANDUSKY, OHIO 43351
419-294-5388

SURVEY FOR: JOHN & CHARLES BIGLER
BEING PARCELS OF LAND SITUATED IN PART OF THE SOUTHEAST QUARTER OF SECTION 32, T-1-S, R-15-E, SYCAMORE TOWNSHIP, WYANDOT COUNTY, OHIO.

DRAWN:	CHECKED:	REVISIONS:
DAL	VBK	
03-24-14	03-25-14	
1	1	
14007-S		