


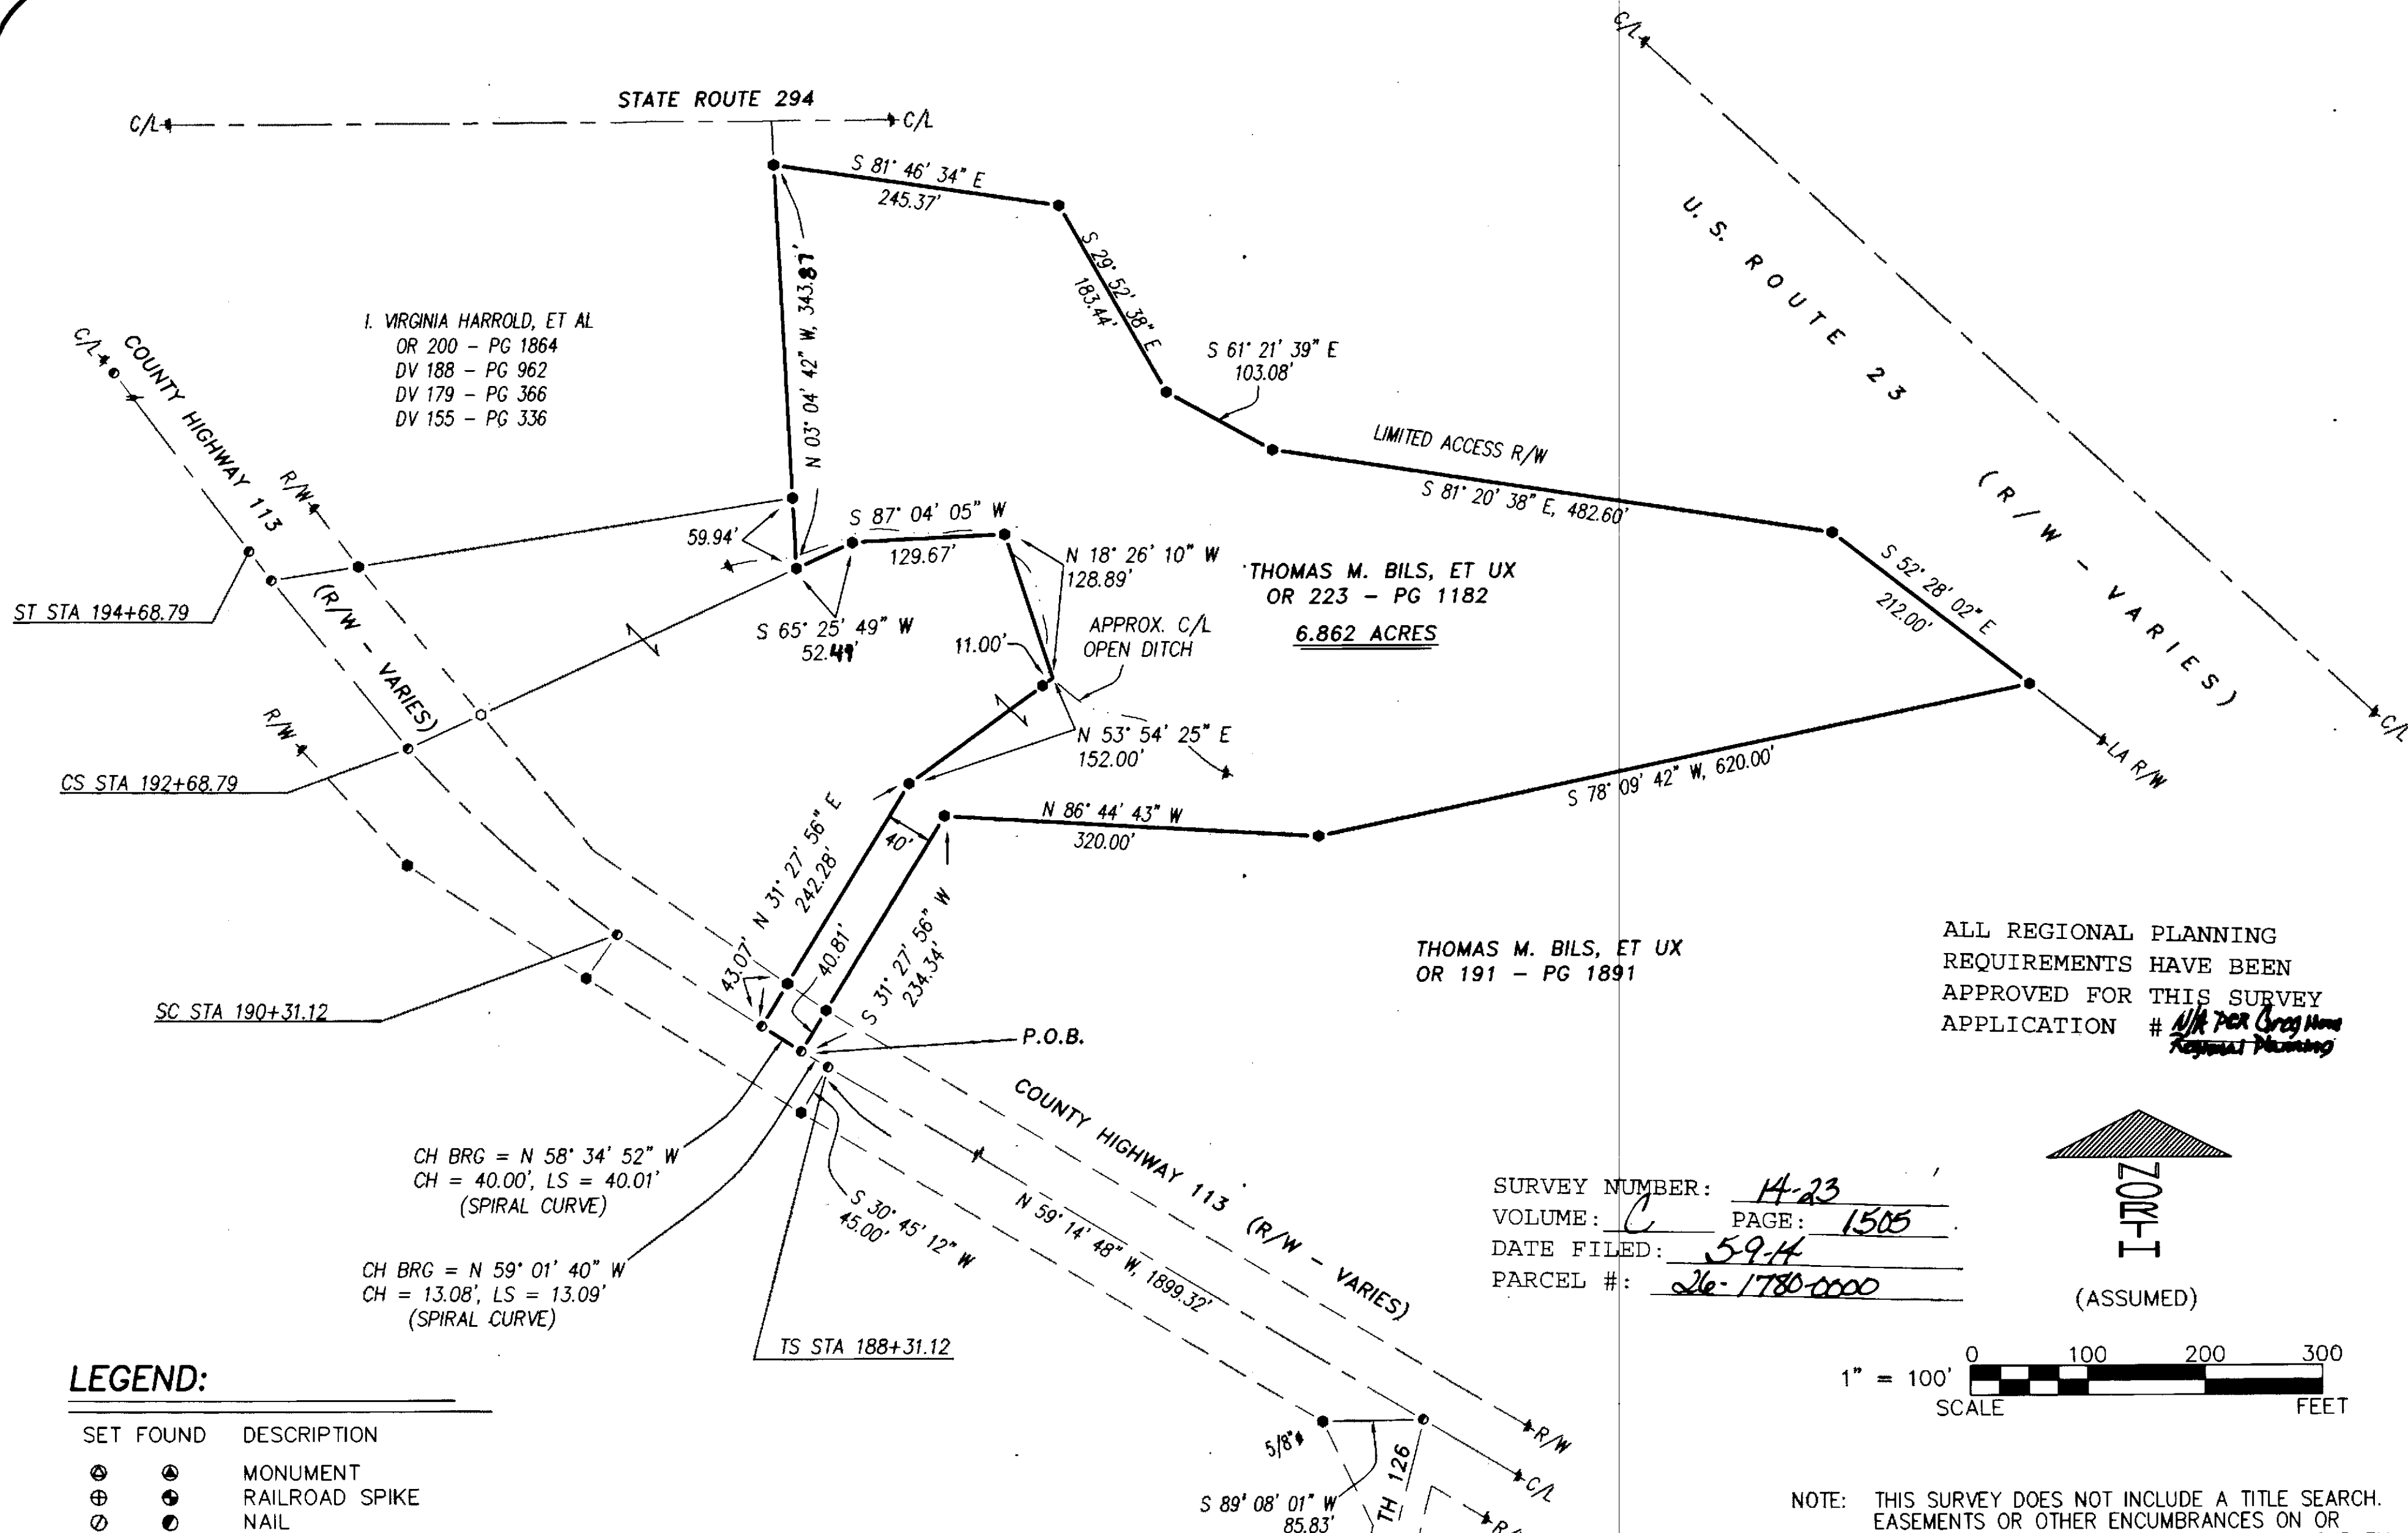



I. VIRGINIA HARROLD, ET AL
 OR 200 - PG 1864
 DV 188 - PG 962
 DV 179 - PG 366
 DV 155 - PG 336

THOMAS M. BILS, ET UX
 OR 223 - PG 1182
6.862 ACRES

THOMAS M. BILS, ET UX
 OR 191 - PG 1891

ALL REGIONAL PLANNING
 REQUIREMENTS HAVE BEEN
 APPROVED FOR THIS SURVEY
 APPLICATION # *N/A per Regional Planning*

SURVEY NUMBER: 14-23
 VOLUME: C PAGE: 1505
 DATE FILED: 5-9-14
 PARCEL #: 26-1780-0000

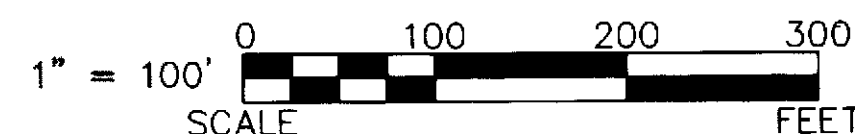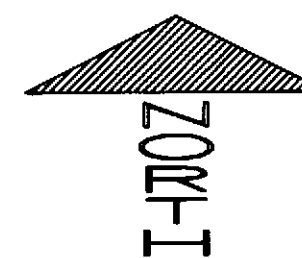


LEGEND:

SET FOUND	DESCRIPTION
⊗	MONUMENT
⊕	RAILROAD SPIKE
⊙	NAIL
●	IRON PIPE
○	5/8"Ø IRON ROD WITH PERSONALIZED CAP
●	IRON ROD (5/8"Ø, 'VBK')
▲	STONE
▣	MONUMENT BOX
M	MEASURED
C	CALCULATED
Ø	DIAMETER
C/L	CENTERLINE
R/W	RIGHT-OF-WAY
P/L	PROPERTY LINE
■	POST

REFERENCES:

- DEED VOLUMES AND PAGES AS SHOWN.
- SURVEY VOLUME D, PAGE 243.
- SURVEY VOLUME D, PAGE 011.
- SURVEY VOLUME D, PAGE 102.
- SURVEY VOLUME D, PAGE 354.
- SURVEY VOLUME C, PAGE 1503.
- WYANDOT COUNTY CORNERSTONE RECORDS.
- WYANDOT COUNTY ROAD RECORDS.
- ODOT R/W PLANS- CH 113 - (WYA.23-0.00), DATED 03-15-56

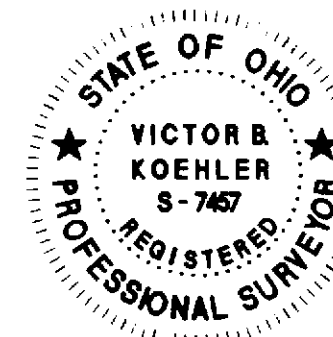

NOTE: THIS SURVEY DOES NOT INCLUDE A TITLE SEARCH. EASEMENTS OR OTHER ENCUMBRANCES ON OR OVER THE LAND ARE NOT SHOWN ON THIS SURVEY. ANY BUILDINGS OR OTHER STRUCTURES NOT TO SCALE. I HEREBY DECLARE THAT I HAVE SURVEYED THE ABOVE DESCRIBED PROPERTY DURING MARCH, 2014. THIS SURVEY IS SUBJECT TO ALL LEGAL HIGHWAYS, EASEMENTS, RESTRICTIONS, LEASES OF RECORD AND OF RECORDS IN RESPECTIVE UTILITY OFFICES. THE BEARINGS REFERRED TO HEREON ARE BASED ON AN ASSUMED MERIDIAN AND ARE ONLY FOR THE PURPOSE OF ANGULAR MEASUREMENT.

Victor B. Koehler 04-28-14
 VICTOR B. KOEHLER, P.S. NO. 7457 DATE

SURVEY FOR: TOM BILS

BEING A PARCEL OF LAND SITUATED IN PART OF
 THE SOUTHEAST QUARTER OF SECTION 35, T-3-S, R-14-E,
 PITT TOWNSHIP, WYANDOT COUNTY, OHIO

REVISIONS:

DRAWN:	CHECKED:	REVISIONS:
DAL	VBK	
04-23-14	04-24-14	

1 / 1
 14024-S

KOEHLER SURVEYING, INC.

P. O. BOX 28 UPPER SANDUSKY, OHIO 43351
 419-294-5388