



(ASSUMED)

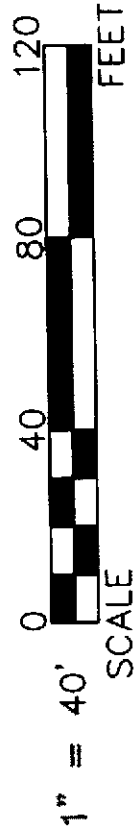

THE DEANNA PHILLIPS REVOCABLE TRUST
DEANNA M. PHILLIPS, TRUSTEE
RICHARD E. PHILLIPS, TRUSTEE
OR 177 - PG 821

THE MADELINE M. PHILLIPS LIVING TRUST
MADELINE M. PHILLIPS, TRUSTEE
RODNEY E. PHILLIPS, TRUSTEE
OR 215 - PG 2441

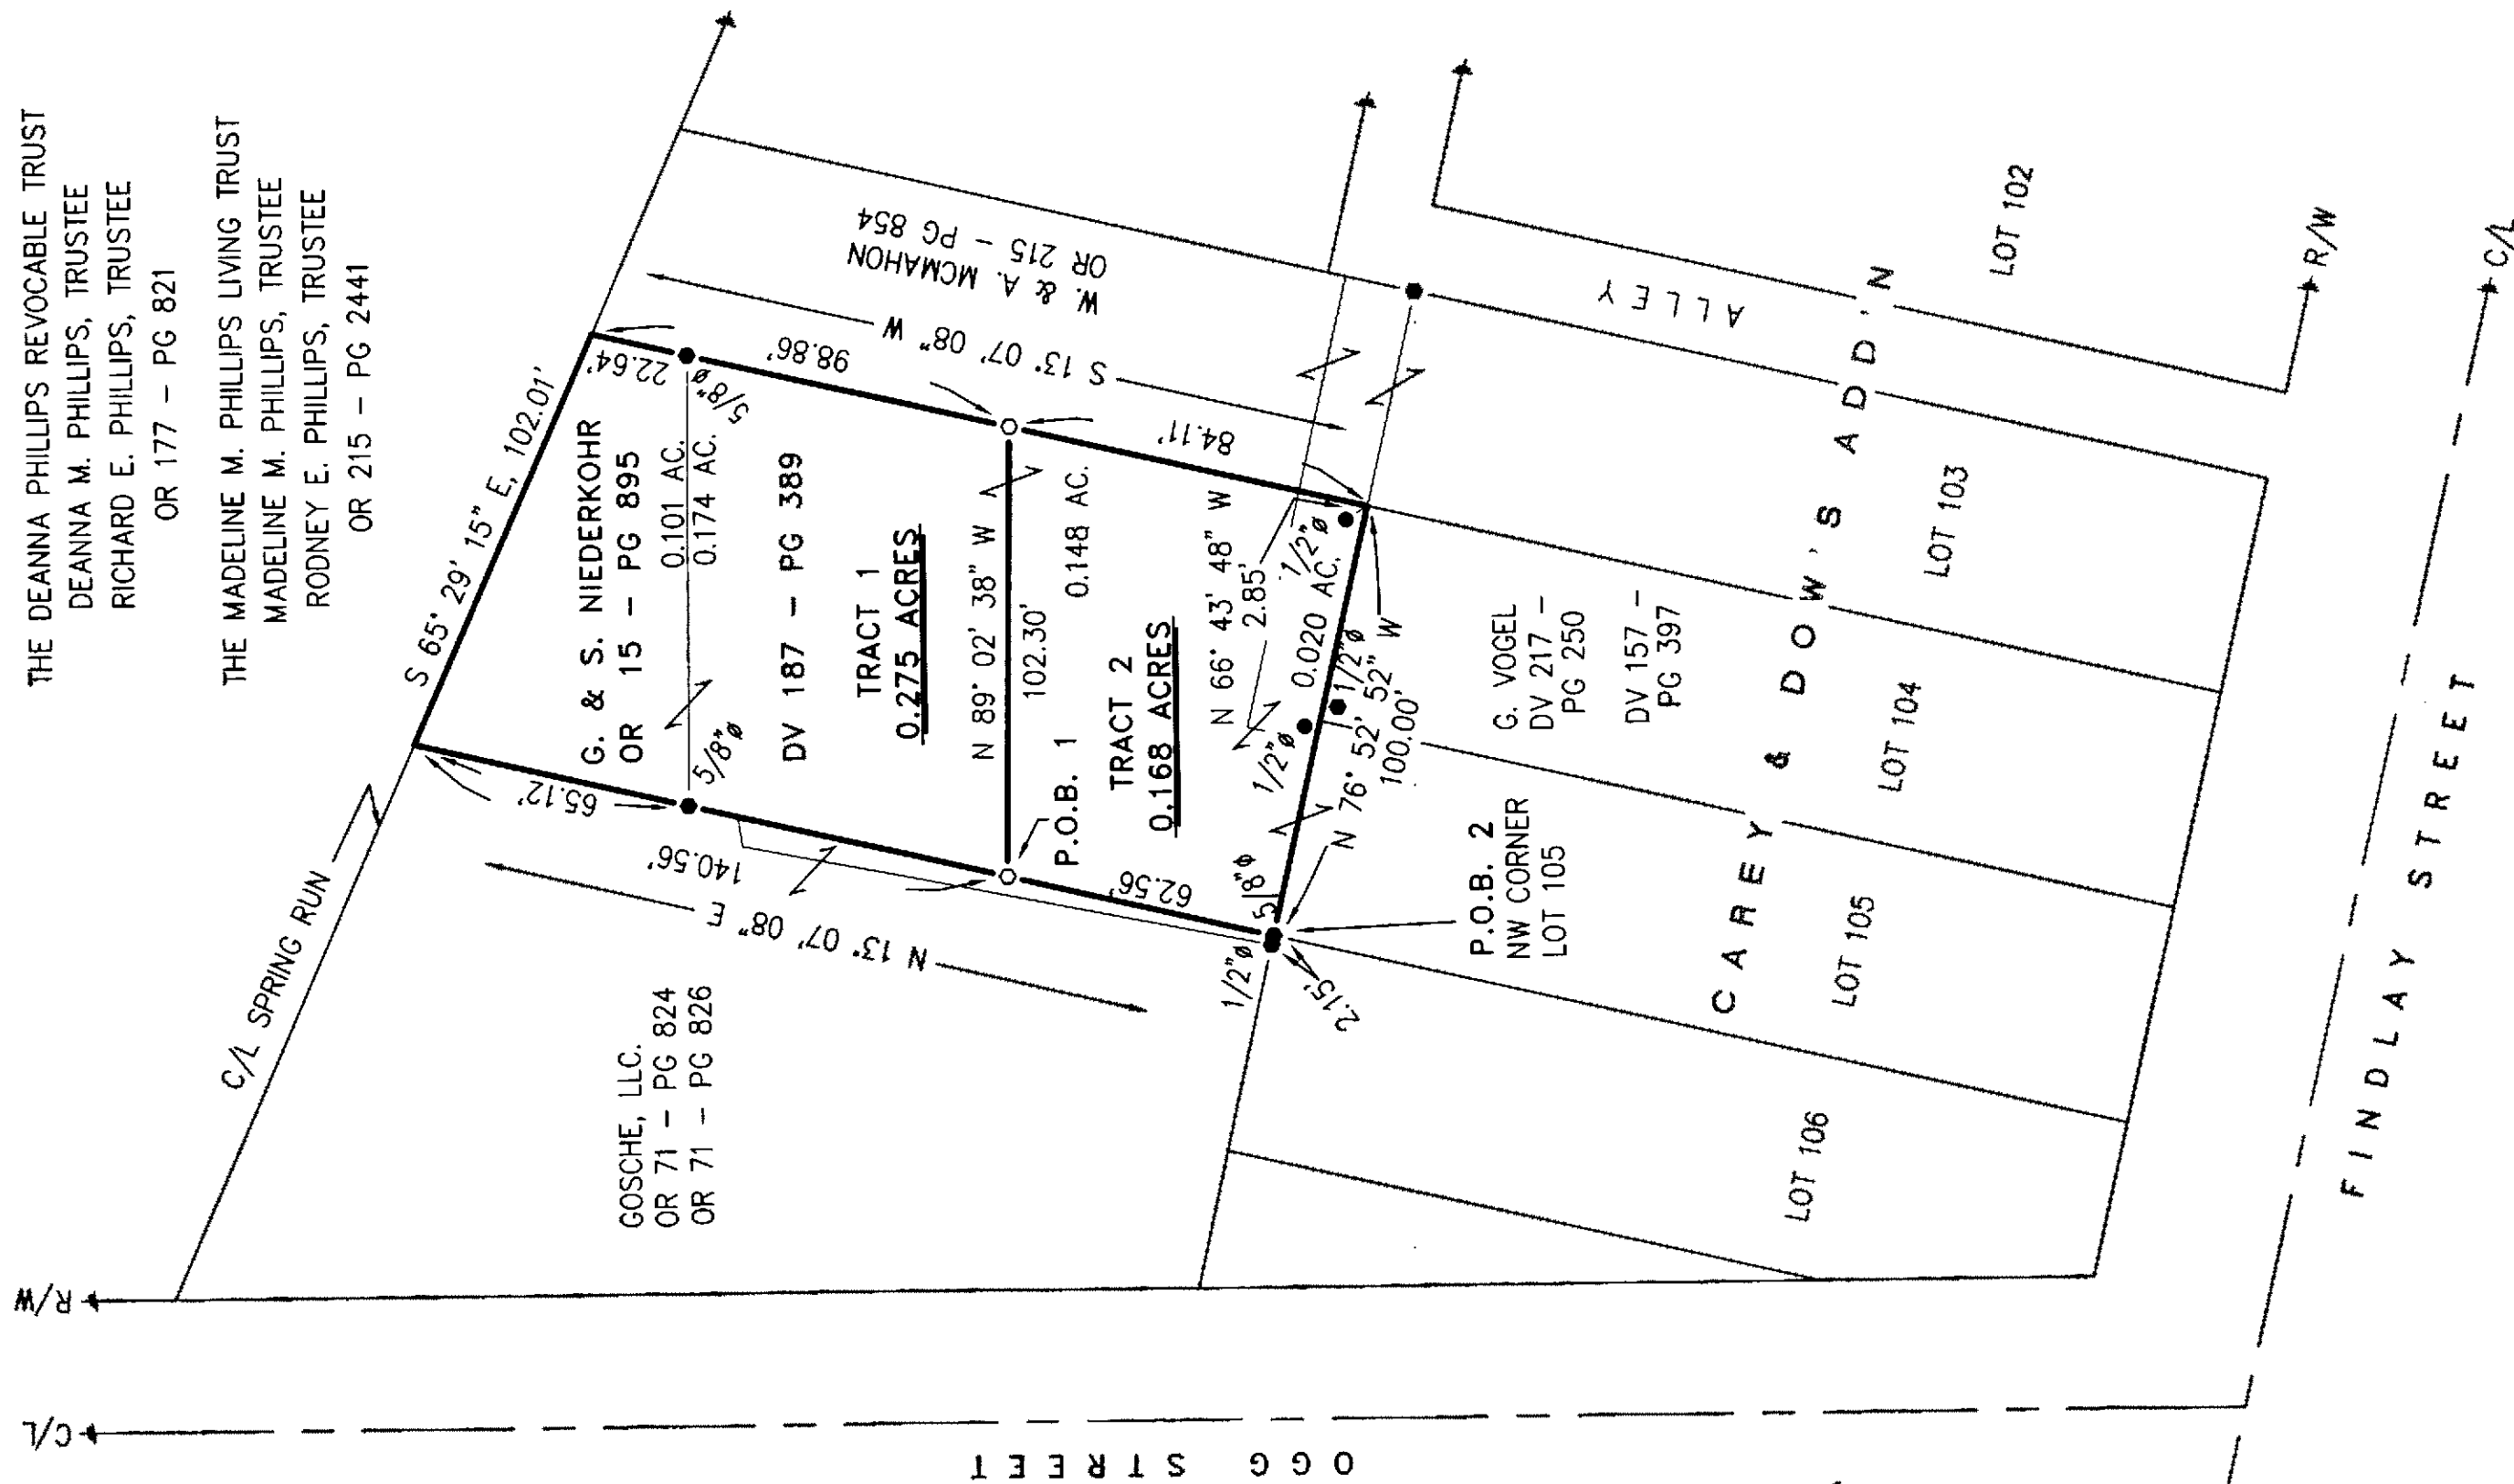

LEGEND:

SET FOUND	DESCRIPTION
⊙	MONUMENT
⊕	RAILROAD SPIKE
⊖	NAIL
⊗	IRON PIPE
⊙	DRILL HOLE
⊙	5/8" IRON ROD WITH PERSONALIZED CAP
⊙	IRON ROD
●	STONE
▲	MONUMENT BOX
■	DEED
D	PLAT
P	MEASURED
M	CALCULATED
C	DIAMETER
∅	SURVEY RECORD
SR	HOUSE
□	GARAGE
□	BARN
□	SHED
S	FENCE
X	CENTERLINE
C/L	RIGHT-OF-WAY
R/W	PROPERTY LINE
P/L	POST

NOTE: THESE PARCELS ARE FOR ADJACENT TRANSFER ONLY.

NOTE:

THIS SURVEY DOES NOT INCLUDE A TITLE SEARCH. EASEMENTS OR OTHER ENCUMBRANCES ON OR OVER THE LAND ARE NOT SHOWN ON THIS SURVEY. ANY BUILDINGS OR OTHER STRUCTURES NOT TO SCALE. I HEREBY DECLARE THAT I HAVE SURVEYED THE ABOVE DESCRIBED PROPERTY DURING OCTOBER, 2014. THIS SURVEY IS SUBJECT TO ALL LEGAL HIGHWAYS, EASEMENTS, RESTRICTIONS, LEASES OF RECORD, AND OF RECORDS IN RESPECTIVE UTILITY OFFICES. THE BEARINGS REFERRED TO HEREON ARE BASED ON AN ASSUMED MERIDIAN AND ARE ONLY FOR THE PURPOSE OF ANGULAR MEASUREMENT.



Victor B. Koehler
VICTOR B. KOEHLER, P.S. NO. 7457
DATE 11-18-14

REFERENCES:

- DEED VOLUMES AND PAGES AS SHOWN.
- SURVEY VOLUME D, PAGE 69.
- CABINET A, SLIDES 143 & 144, RECORDER'S OFFICE.

ALL REGIONAL PLANNING REQUIREMENTS HAVE BEEN APPROVED FOR THIS SURVEY APPLICATION # NA

SURVEY FOR: GOSCHE/NIEDERKOH

BEING A PARCEL OF LAND SITUATED IN PART OF THE SOUTHEAST QUARTER OF SECTION 16, T-1-S, R-13-E, IN THE VILLAGE OF CAREY, WYANDOT COUNTY, OHIO.

DRAWN:	CHECKED:	REVISIONS:
DAL	VBK	
11-14-14	11-14-14	
1	1	
14137-S		

KOEHLER SURVEYING, INC.

P. O. BOX 28 UPPER SANDUSKY, OHIO 43351
419-294-5388