


REFERENCES:

- DEED VOLUMES AND PAGES AS SHOWN.
- WYANDOT COUNTY CORNERSTONE RECORDS.
- WYANDOT COUNTY ROAD RECORDS.
- SURVEY VOLUME 4, PAGE 505.

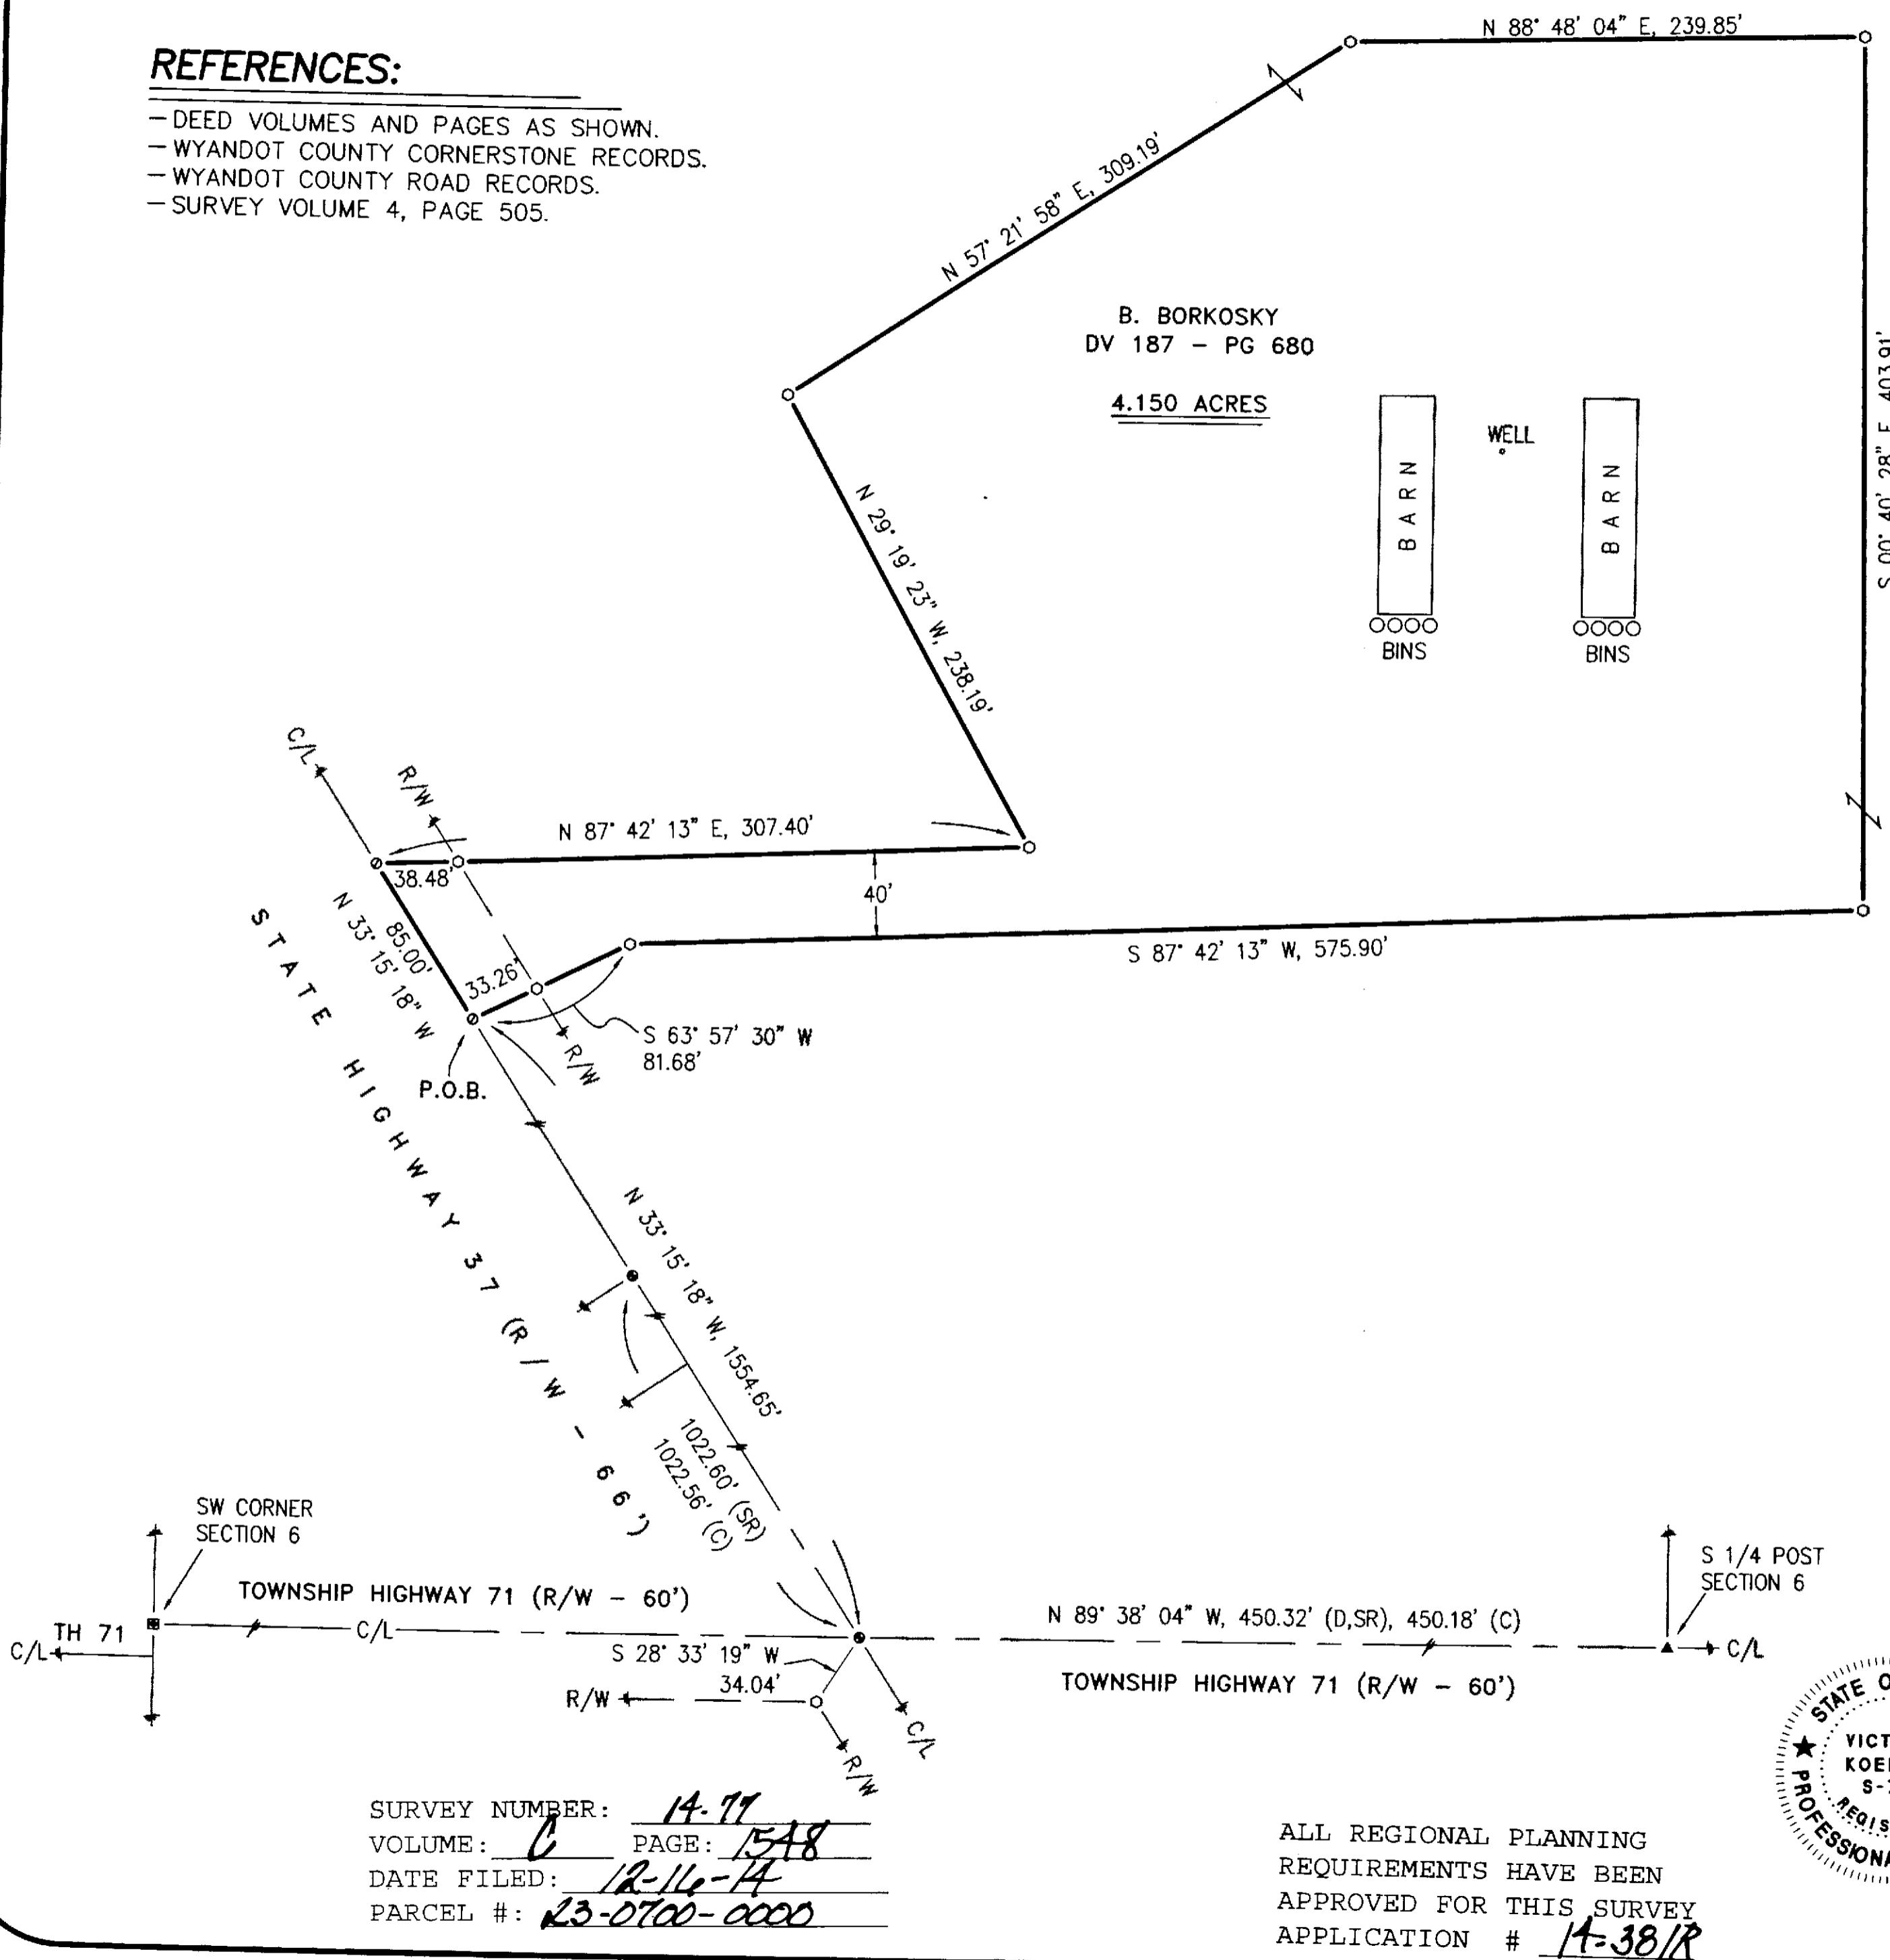

TOPO
(ASSUMED)

1" = 60' 0 60 120 180
SCALE FEET

LEGEND:

SET FOUND	DESCRIPTION
◎	MONUMENT
⊕	RAILROAD SPIKE
⊖	NAIL
○	IRON PIPE
◆	DRILL HOLE
○◆	5/8"Ø IRON ROD WITH PERSONALIZED CAP
●	IRON ROD
◆	STONE
D	MONUMENT BOX
P	DEED
M	PLAT
C	MEASURED
Ø	CALCULATED
SR	DIAMETER
□	SURVEY RECORD
■	HOUSE
□	GARAGE
□	BARN
□	SHED
X	FENCE
C/L	CENTERLINE
R/W	RIGHT-OF-WAY
P/L	PROPERTY LINE
■	POST

SURVEY FOR: BRYAN BORKOSKY

BEING A PARCEL OF LAND SITUATED IN PART OF
THE SOUTHWEST QUARTER OF SECTION 6, T-4-S, R-13-E,
MARSHES TOWNSHIP, WYANDOT COUNTY, OHIO.

KOEHLER SURVEYING, INC.

43531
419-294-5388

DRAWN:	CHECKED:	REVISIONS:
1	1	1

14164-S