



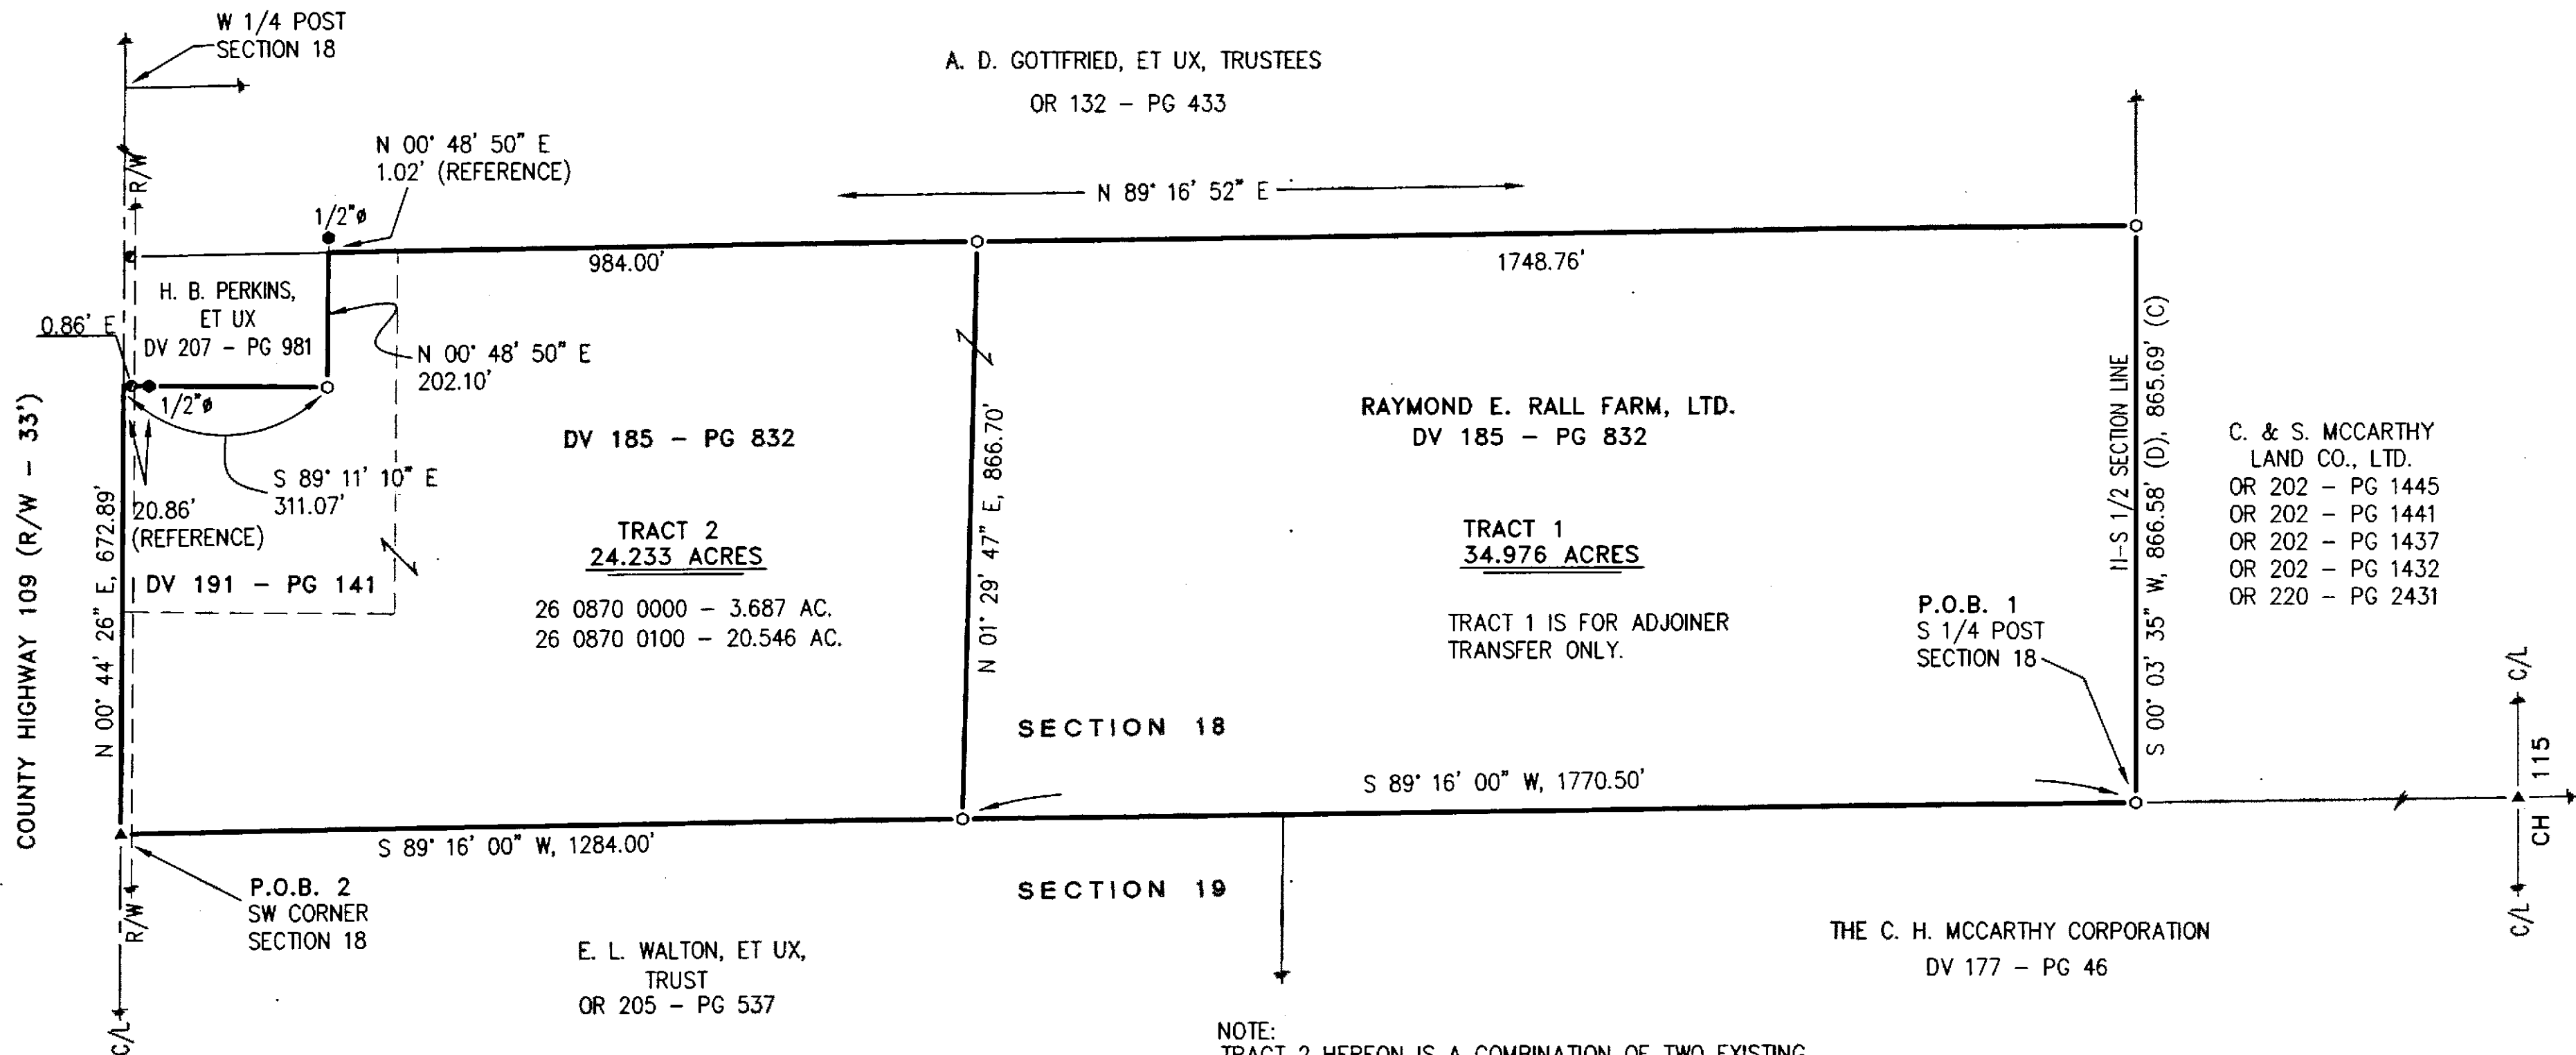

NOTE:
TRACT 2 HEREON IS A COMBINATION OF TWO EXISTING
PARCEL NUMBERS. NO FURTHER DIVISION OF TRACT 2
CAN BE DONE WITHOUT A NEW SURVEY AND LEGAL
DESCRIPTION TO SUPPORT THAT DIVISION.

LEGEND:

SET FOUND	DESCRIPTION
⊙	MONUMENT
⊕	RAILROAD SPIKE
⊙	NAIL
⊙	IRON PIPE
⊙	DRILL HOLE
⊙	5/8" IRON ROD WITH PERSONALIZED CAP
⊙	IRON ROD
●	STONE
■	MONUMENT BOX
□	DEED
□	PLAT
□	MEASURED
□	CALCULATED
□	DIAMETER
□	SURVEY RECORD
□	HOUSE
□	GARAGE
□	BARN
□	SHED
×	FENCE
C/L	CENTERLINE
R/W	RIGHT-OF-WAY
P/L	PROPERTY LINE
■	POST

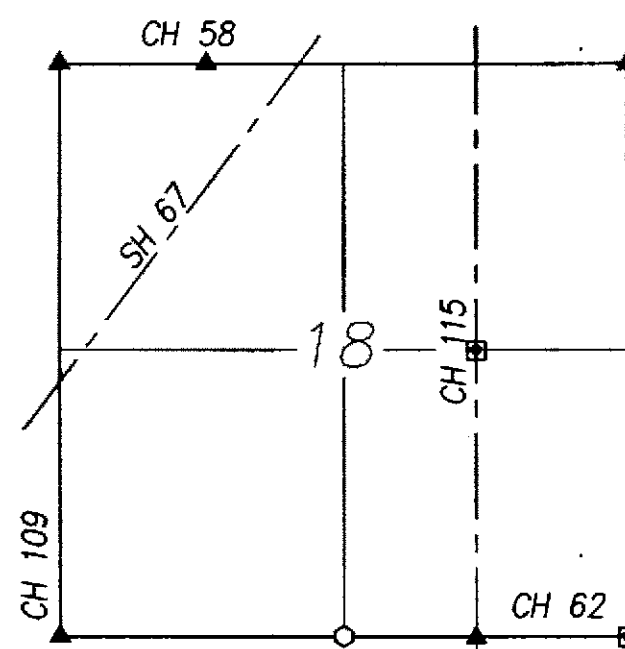


REFERENCES:

- DEED VOLUMES AND PAGES AS SHOWN.
- WYANDOT COUNTY CORNERSTONE RECORDS.
- WYANDOT COUNTY ROAD RECORDS.
- SURVEY VOLUME 6, PAGES 130 & 617.
- SURVEY VOLUME 3, PAGES 149, 219 & 412.
- ORIGINAL U. S. GOVERNMENT FIELD NOTES.

SURVEY NUMBER: 15-01
VOLUME: C PAGE: 1551
DATE FILED: 1-26-15
PARCEL #: 26-0870-0000
26-0870-0100

ALL REGIONAL PLANNING
REQUIREMENTS HAVE BEEN
APPROVED FOR THIS SURVEY
APPLICATION # N/A

1" = 200' SCALE 0 200 400 600 FEET

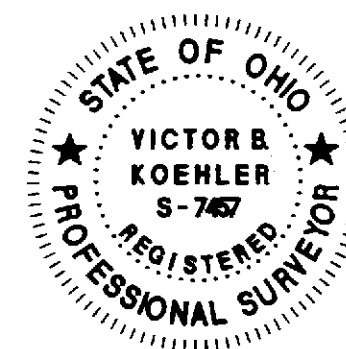

NOTE: THIS SURVEY DOES NOT INCLUDE A TITLE SEARCH.
EASEMENTS OR OTHER ENCUMBRANCES ON OR
OVER THE LAND ARE NOT SHOWN ON THIS SURVEY.
ANY BUILDINGS OR OTHER STRUCTURES NOT TO SCALE.
I HEREBY DECLARE THAT I HAVE SURVEYED THE ABOVE
DESCRIBED PROPERTY DURING JANUARY, 2015.
THIS SURVEY IS SUBJECT TO ALL LEGAL HIGHWAYS,
EASEMENTS, RESTRICTIONS, LEASES OF RECORD
AND OF RECORDS IN RESPECTIVE UTILITY OFFICES.
THE BEARINGS REFERRED TO HEREON ARE BASED
ON AN ASSUMED MERIDIAN AND ARE ONLY FOR
THE PURPOSE OF ANGULAR MEASUREMENT.

VICTOR B. KOEHLER, P.S. NO. 7457

DATE 01-21-15

SURVEY FOR: R. E. RALL FARM, LTD.

BEING A PARCEL OF LAND SITUATED IN PART OF
THE SOUTHWEST QUARTER OF SECTION 18, T-3-S, R-14-E,
PITT TOWNSHIP, WYANDOT COUNTY, OHIO.

KOEHLER SURVEYING, INC.

P. O. BOX 28 UPPER SANDUSKY, OHIO 43351
419-294-5388

DRAWN: DAL

1

14152-S