




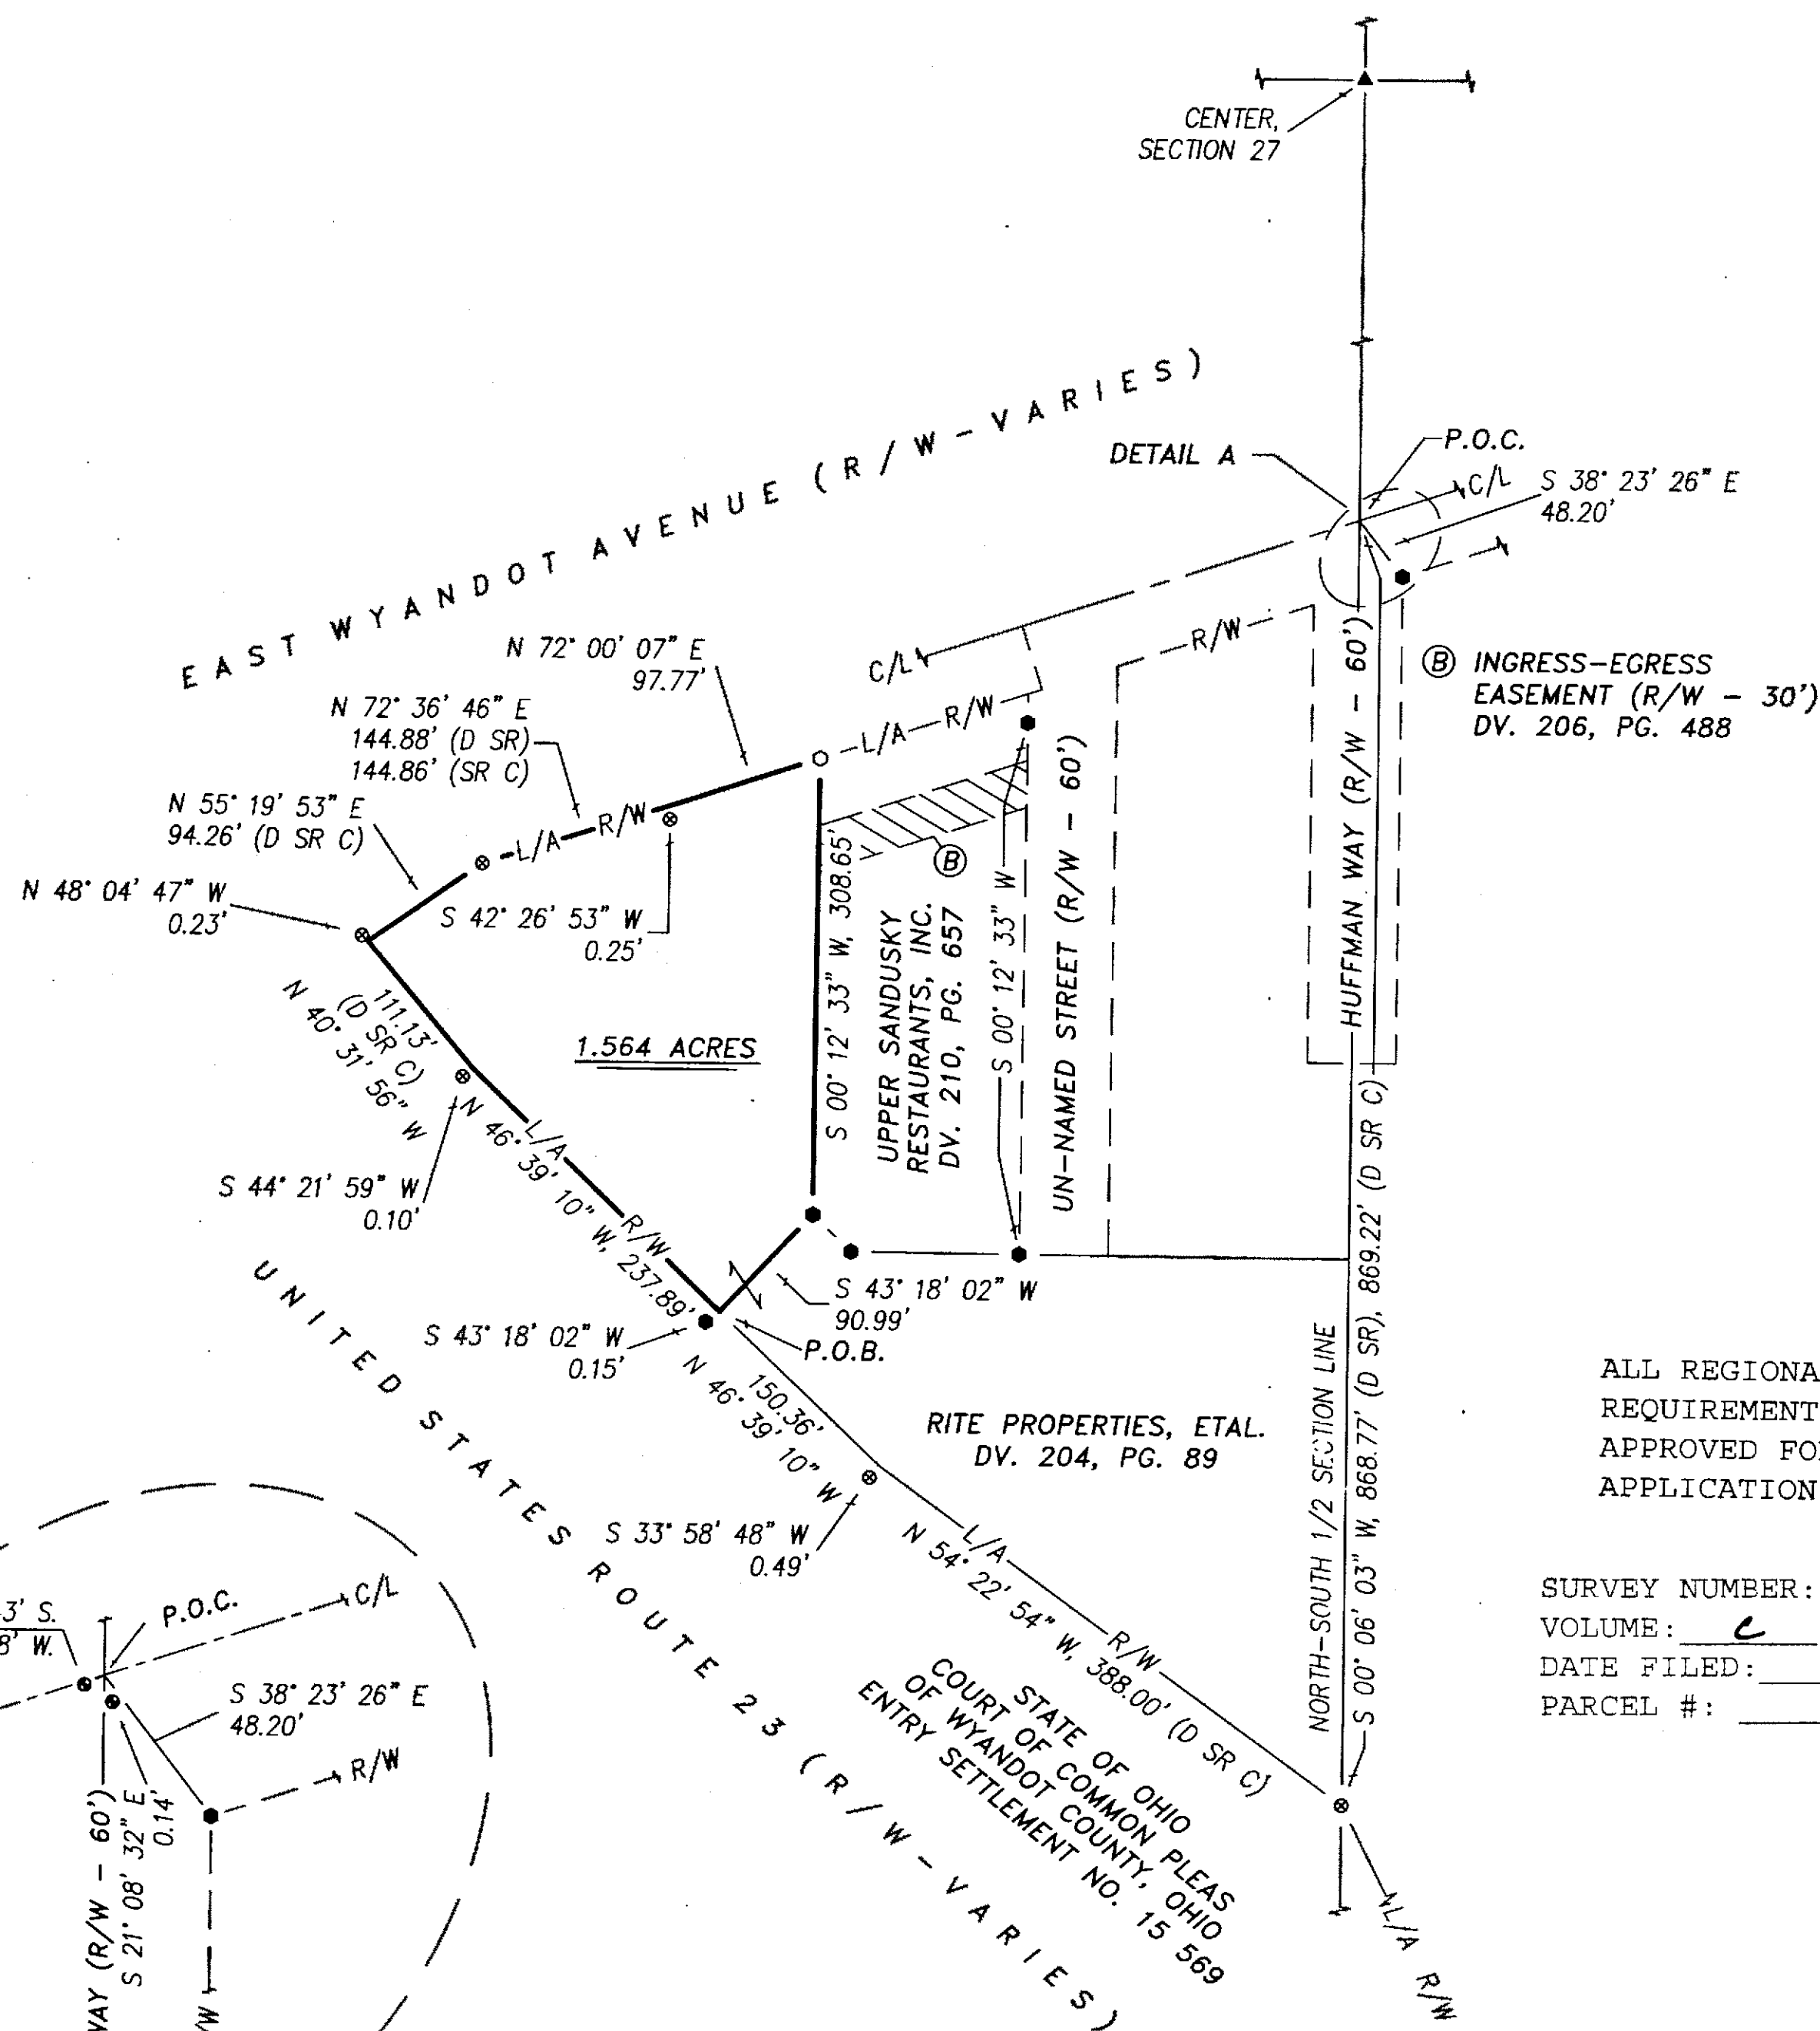

CENTER,
SECTION 27

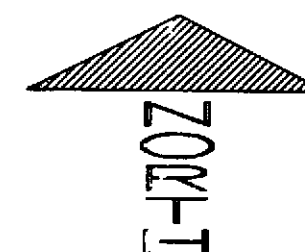

(ASSUMED)

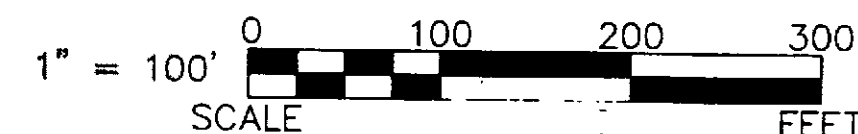

REFERENCES:

- DEED VOLUMES AND PAGES AS SHOWN.
- SURVEY VOLUME 4, PAGE 231.
- SURVEY VOLUME 9, PAGE 168.
- SURVEY VOLUME D, PAGE 230.
- WYANDOT COUNTY CORNERSTONE RECORDS.
- WYANDOT COUNTY ROAD RECORDS.
- ODOT U.S. RTE. 23 R/W PLANS:
WYA-23-10.34


LEGEND:

SET	FOUND	DESCRIPTION
⊙	⊙	MONUMENT
⊕	⊕	RAILROAD SPIKE
⊗	⊗	NAIL
⊙	⊙	IRON PIPE
⊙	⊙	DRILL HOLE
⊙	⊙	5/8" IRON ROD WITH PERSONALIZED CAP
⊙	⊙	IRON ROD
⊙	⊙	5/8" (UNLESS NOTED)
⊙	⊙	STONE
⊙	⊙	MONUMENT BOX
⊙	⊙	CONCRETE MONUMENT
D	D	DEED
P	P	PLAT
M	M	MEASURED
C	C	CALCULATED
Ø	Ø	DIAMETER
SR	SR	SURVEY RECORD
H	H	HOUSE
G	G	GARAGE
B	B	BARN
S	S	SHED
X	X	FENCE
C/L	C/L	CENTERLINE
R/W	R/W	RIGHT-OF-WAY
P/L	P/L	PROPERTY LINE
■	■	POST

ALL REGIONAL PLANNING
REQUIREMENTS HAVE BEEN
APPROVED FOR THIS SURVEY
APPLICATION # N/A

SURVEY NUMBER: 15-48
VOLUME: C PAGE: 1529
DATE FILED: 9-24-15
PARCEL #: 66-1930-0000

NOTE: THIS SURVEY DOES NOT INCLUDE A TITLE SEARCH.
EASEMENTS OR OTHER ENCUMBRANCES ON OR
OVER THE LAND ARE NOT SHOWN ON THIS SURVEY.
ANY BUILDINGS OR OTHER STRUCTURES NOT TO SCALE.
I HEREBY DECLARE THAT I HAVE SURVEYED THE ABOVE
DESCRIBED PROPERTY DURING SEPTEMBER 2015.
THIS SURVEY IS SUBJECT TO ALL LEGAL HIGHWAYS,
EASEMENTS, RESTRICTIONS, LEASES OF RECORD
AND OF RECORDS IN RESPECTIVE UTILITY OFFICES.
THE BEARINGS REFERRED TO HEREON ARE BASED
ON AN ASSUMED MERIDIAN AND ARE ONLY FOR
THE PURPOSE OF ANGULAR MEASUREMENT.

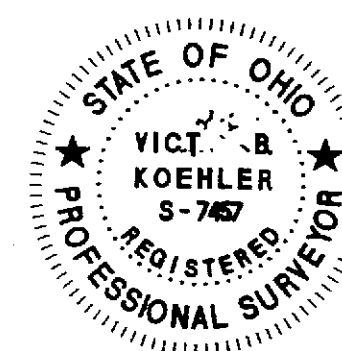

VICTOR B. KOEHLER, P.S. NO. 7457

10-23-2015
DATE

SURVEY FOR: LAMACCHIA GROUP

LOCATED IN PART OF THE SOUTHWEST QUARTER OF SECTION 27,
T-2-S, R-14-E, CRANE TOWNSHIP, AND BEING LANDS
IN THE CITY OF UPPER SANDUSKY, WYANDOT COUNTY, OHIO.

DRAWN: FRS
CHECKED: VBK
REVISIONS:

09-14-15
09-14-15

1

15134-S

KOEHLER SURVEYING, INC.

P. O. BOX 28

SANDUSKY, OHIO

43351

419-294-5388