
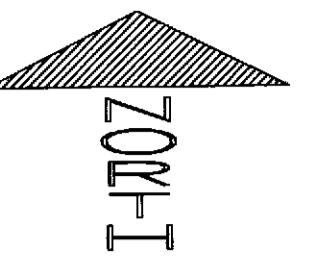


NOTE: THIS PARCEL IS FOR TRANSFER TO AN ADJOINER ONLY.
THIS PARCEL IS NOT A BUILDING PARCEL.

G. ALBAN
D.V. 193, PG. 519

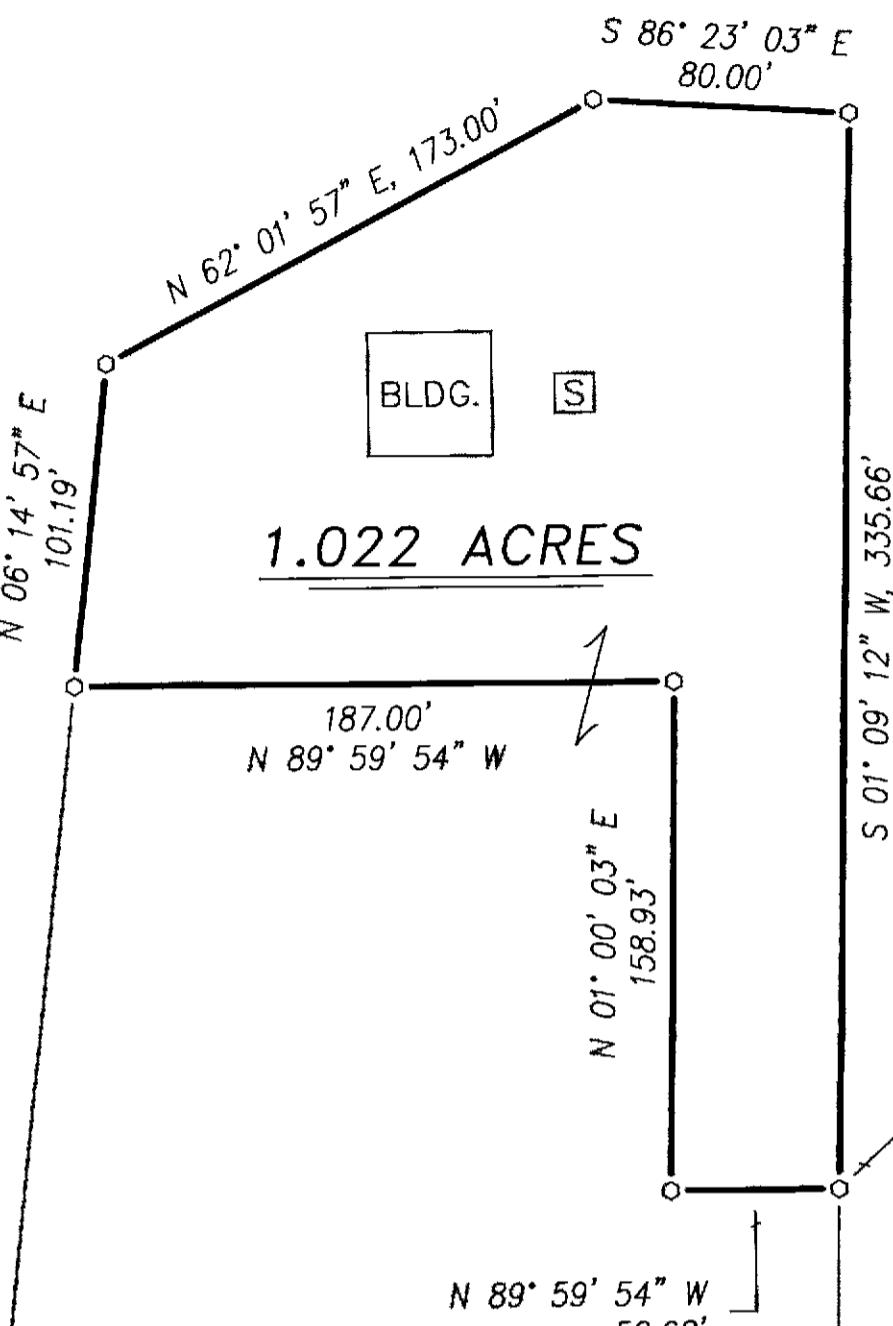

(ASSUMED)

1" = 60' 0 60 120 180
SCALE FEET

REFERENCES:


- DEED VOLUMES AND PAGES AS SHOWN.
- SURVEY VOLUME 5, PAGE 443.
- SURVEY VOLUME C, PAGE 68.
- D.V. 2, PG. 132 (HOOVER'S ADDITION)
- WYANDOT COUNTY CORNERSTONE RECORDS.
- WYANDOT COUNTY ROAD RECORDS.
- ORIGINAL U. S. GOVERNMENT FIELD NOTES.

LEGEND:

SET FOUND	DESCRIPTION
◎	MONUMENT
◎ +	RAILROAD SPIKE
◎	NAIL
◎ ●	IRON PIPE
◎ ●	DRILL HOLE
◎ ●	5/8"Ø IRON ROD WITH PERSONALIZED CAP
●	IRON ROD
●	5/8"Ø (UNLESS NOTED)
▲	STONE
■	MONUMENT BOX
⊗	CONCRETE MONUMENT
●	GPS DISK
□	DEED
○	PLAT
M	MEASURED
Q	CALCULATED
SR	DIAMETER
H	SURVEY RECORD
G	HOUSE
B	GARAGE
S	BARN
X	SHED
C/L	FENCE
R/W	CENTERLINE
P/L	RIGHT-OF-WAY
■	PROPERTY LINE
POST	POST

HOOVER'S ADDITION TO THE
VILLAGE OF WYANDOT

J. & S. JURY
D.V. 158, PG. 95

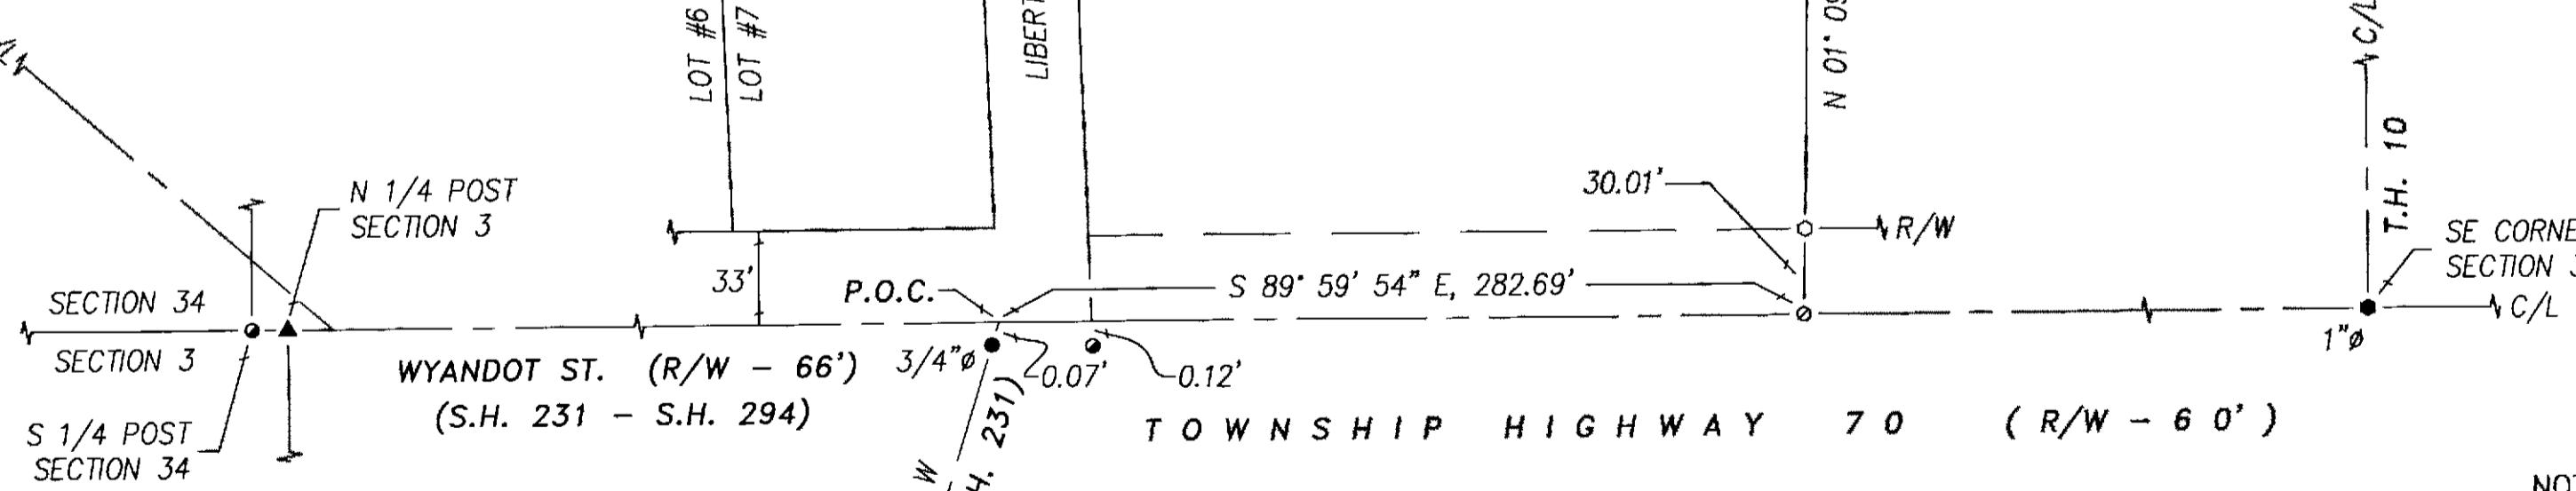

ALL REGIONAL PLANNING
REQUIREMENTS HAVE BEEN
APPROVED FOR THIS SURVEY
APPLICATION # N/A

SURVEY NUMBER: 16-05
VOLUME: C PAGE: 1607
DATE FILED: 2-23-16
PARCEL #: 02-0435-0000



NOTE: THIS SURVEY DOES NOT INCLUDE A TITLE SEARCH.
EASEMENTS OR OTHER ENCUMBRANCES ON OR
OVER THE LAND ARE NOT SHOWN ON THIS SURVEY.
ANY BUILDINGS OR OTHER STRUCTURES NOT TO SCALE.
I HEREBY DECLARE THAT I HAVE SURVEYED THE ABOVE
DESCRIBED PROPERTY DURING FEBRUARY 2016.
THIS SURVEY IS SUBJECT TO ALL LEGAL HIGHWAYS,
EASEMENTS, RESTRICTIONS, LEASES OF RECORD
AND OF RECORDS IN RESPECTIVE UTILITY OFFICES.
THE BEARINGS REFERRED TO HEREON ARE BASED
ON AN ASSUMED MERIDIAN AND ARE ONLY FOR
THE PURPOSE OF ANGULAR MEASUREMENT.

V. Koehler 02-19-2016
VICTOR B. KOEHLER, P.S. NO. 7457

DRAWN:	CHECKED:	REVISIONS:
1 FRS 02-10-16	VBK 02-15-16	

15172-S

SURVEY FOR: JAMES JURY
LOCATED IN PART OF THE SOUTHEAST QUARTER OF SECTION 34,
T-3-S, R-15-E, ANTRIM TOWNSHIP,
WYANDOT COUNTY, OHIO.

KOEHLER SURVEYING, INC.
P. O. BOX 28
UPPER SANDUSKY, OHIO
43351
419-294-5388