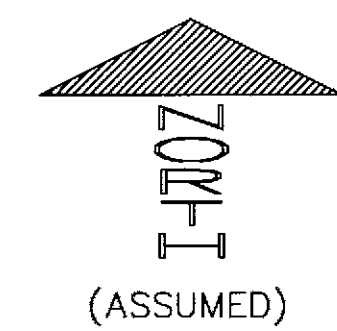
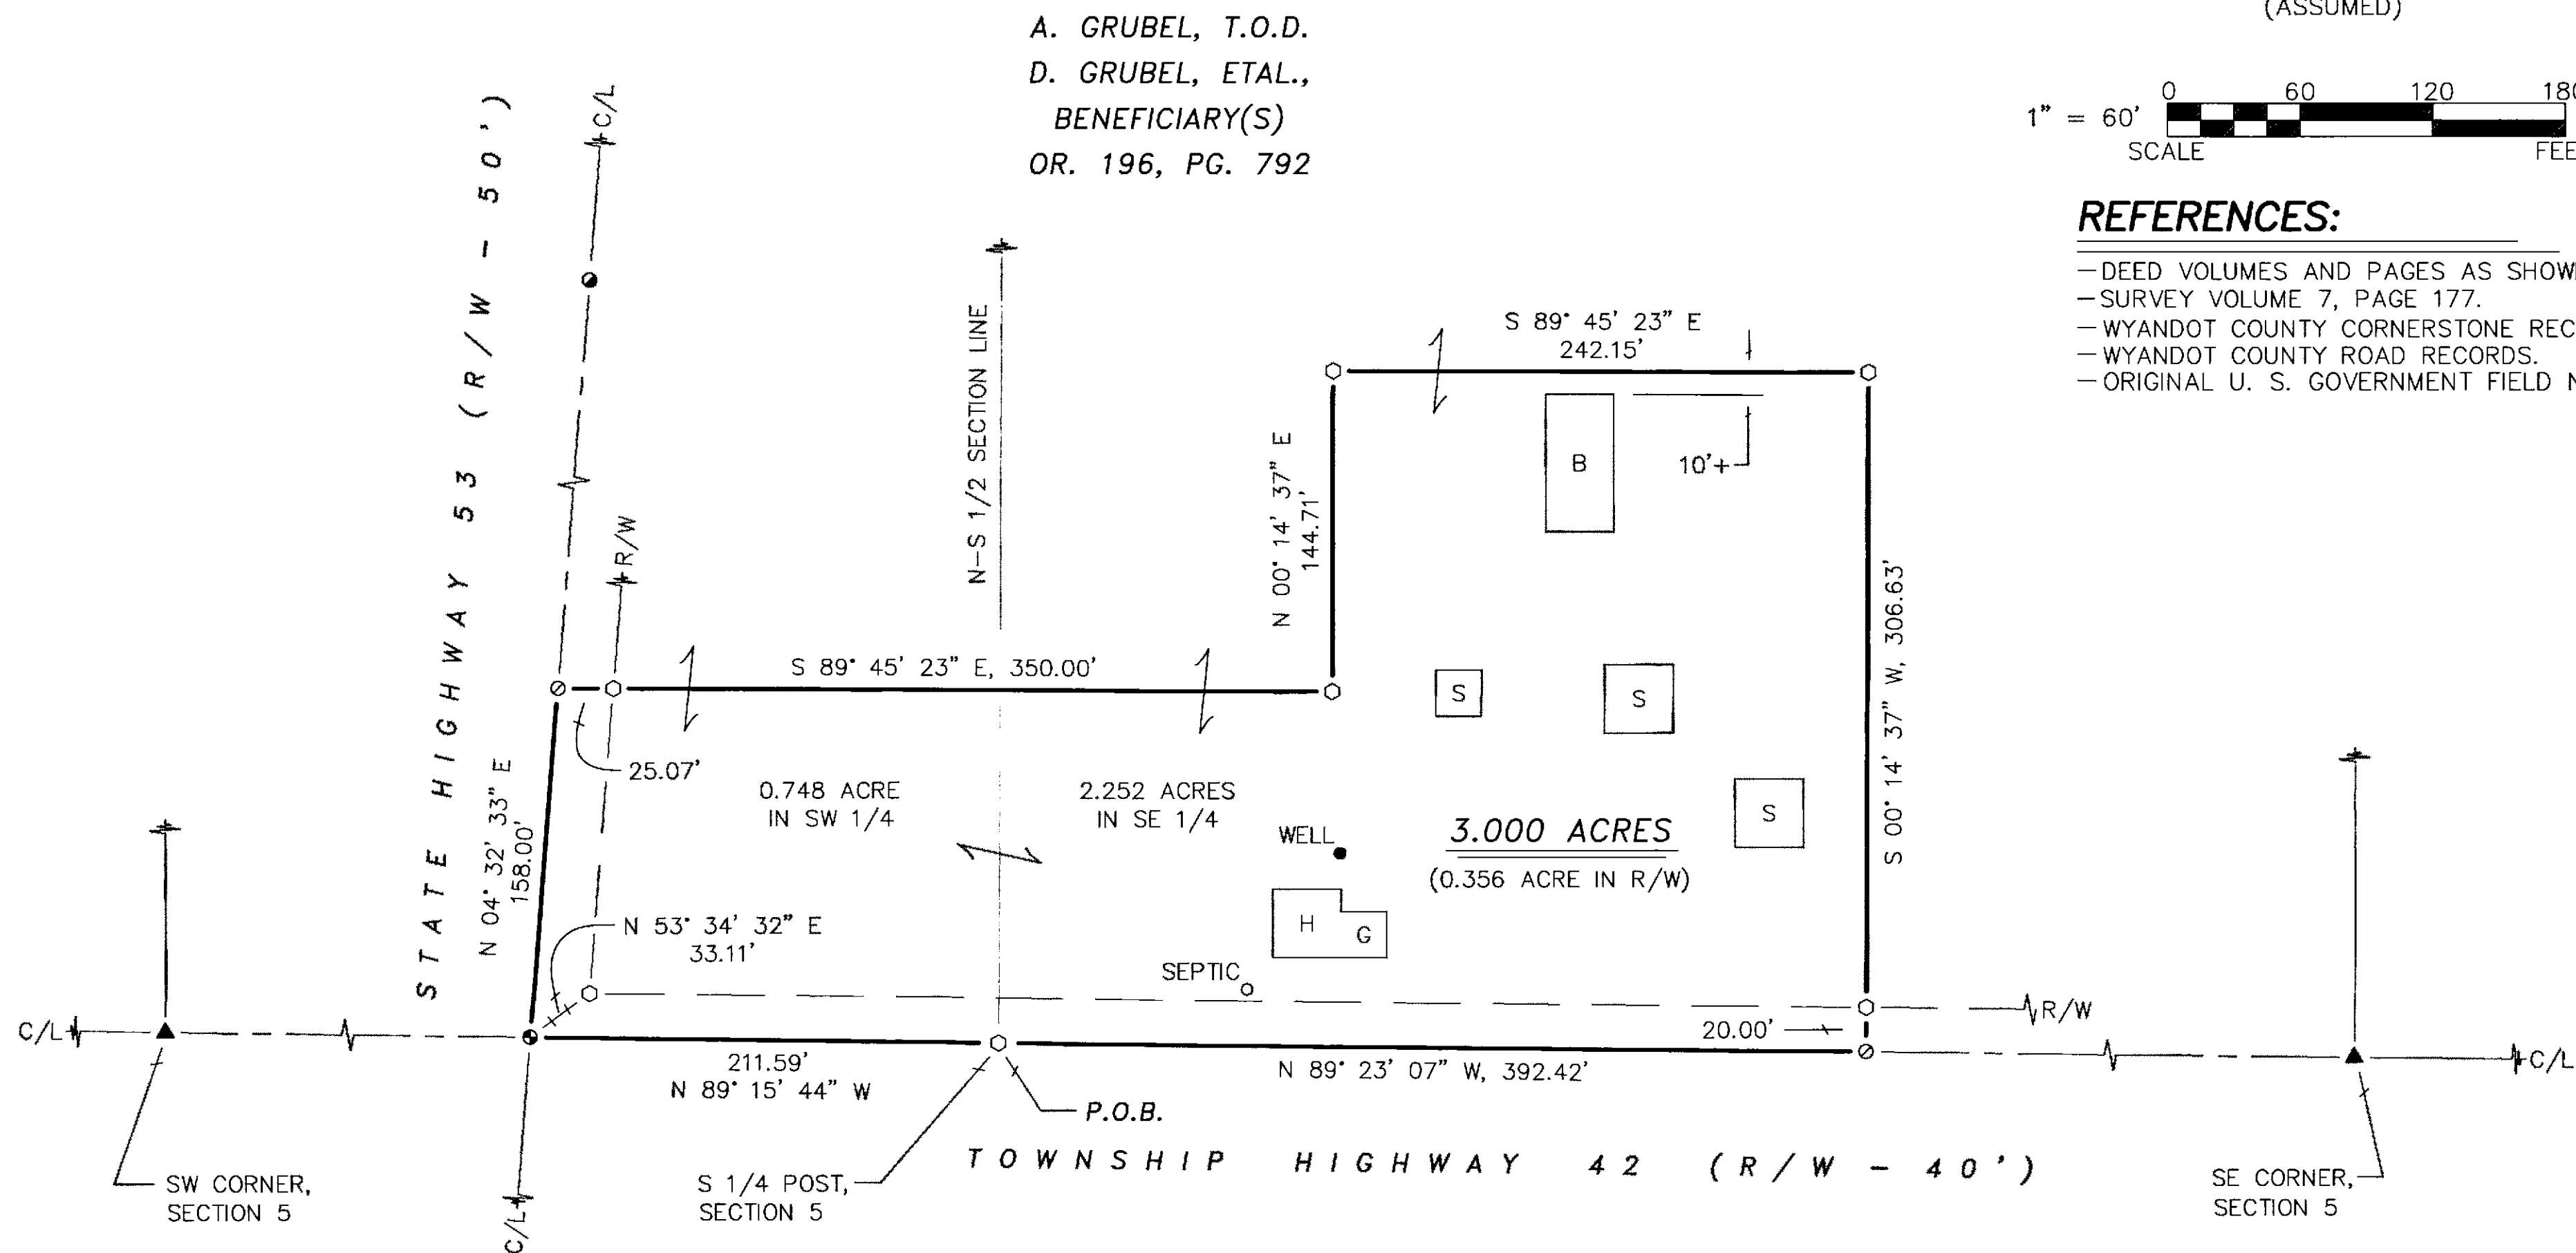


- REFERENCES:**
- DEED VOLUMES AND PAGES AS SHOWN.
 - SURVEY VOLUME 7, PAGE 177.
 - WYANDOT COUNTY CORNERSTONE RECORDS.
 - WYANDOT COUNTY ROAD RECORDS.
 - ORIGINAL U. S. GOVERNMENT FIELD NOTES.


LEGEND:

SET	FOUND	DESCRIPTION	SYMBOL	DESCRIPTION
⊙	⊙	MONUMENT	C	CALCULATED
⊕	⊕	RAILROAD SPIKE	D	DEED
⊙	⊙	NAIL	P	PLAT
⊙	⊙	IRON PIPE	M	MEASURED
⊙	⊙	DRILL HOLE	SR	SURVEY RECORD
⊙	⊙	5/8" Ø IRON ROD WITH PERSONALIZED CAP	Ø	DIAMETER
●	●	IRON ROD 5/8" Ø (UNLESS NOTED)	H	HOUSE
▲	▲	STONE	G	GARAGE
■	■	MONUMENT BOX	B	BARN
		POST	S	SHED
			X	FENCE
			C/L	CENTERLINE
			R/W	RIGHT-OF-WAY
			P/L	PROPERTY LINE

**ALL REGIONAL PLANNING
REQUIREMENTS HAVE BEEN
APPROVED FOR THIS SURVEY
APPLICATION # 16-33 R**

SURVEY NUMBER: 16-50
VOLUME: C PAGE: 1629
DATE FILED: 10-4-16
PARCEL #: 05-1535-0000

NOTE: THIS SURVEY DOES NOT INCLUDE A TITLE SEARCH. EASEMENTS OR OTHER ENCUMBRANCES ON OR OVER THE LAND ARE NOT SHOWN ON THIS SURVEY. ANY BUILDINGS OR OTHER STRUCTURES NOT TO SCALE. I HEREBY DECLARE THAT I HAVE SURVEYED THE ABOVE DESCRIBED PROPERTY DURING SEPTEMBER, 2016. THIS SURVEY IS SUBJECT TO ALL LEGAL HIGHWAYS, EASEMENTS, RESTRICTIONS, LEASES OF RECORD AND OF RECORDS IN RESPECTIVE UTILITY OFFICES. THE BEARINGS REFERRED TO HEREON ARE BASED ON AN ASSUMED MERIDIAN AND ARE ONLY FOR THE PURPOSE OF ANGULAR MEASUREMENT.

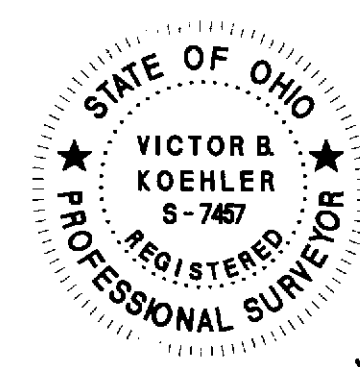

Victor B. Koehler
VICTOR B. KOEHLER, P.S. NO. 7457
DATE 09.30.2016

KOEHLER SURVEYING, INC.
P. O. BOX 28
UPPER SANDUSKY, OHIO 43351
419-294-5388

SURVEY FOR: ANNA GRUBEL
LOCATED IN PART OF THE SOUTHEAST & SOUTHWEST QUARTERS
OF SECTION 5, T-2-S, R-14-E, CRANE TOWNSHIP,
WYANDOT COUNTY, OHIO.

DRAWN:	CHECKED:	REVISIONS:
FRS	VBK	
09-27-16	09-30-16	
1	1	
16126-S		