



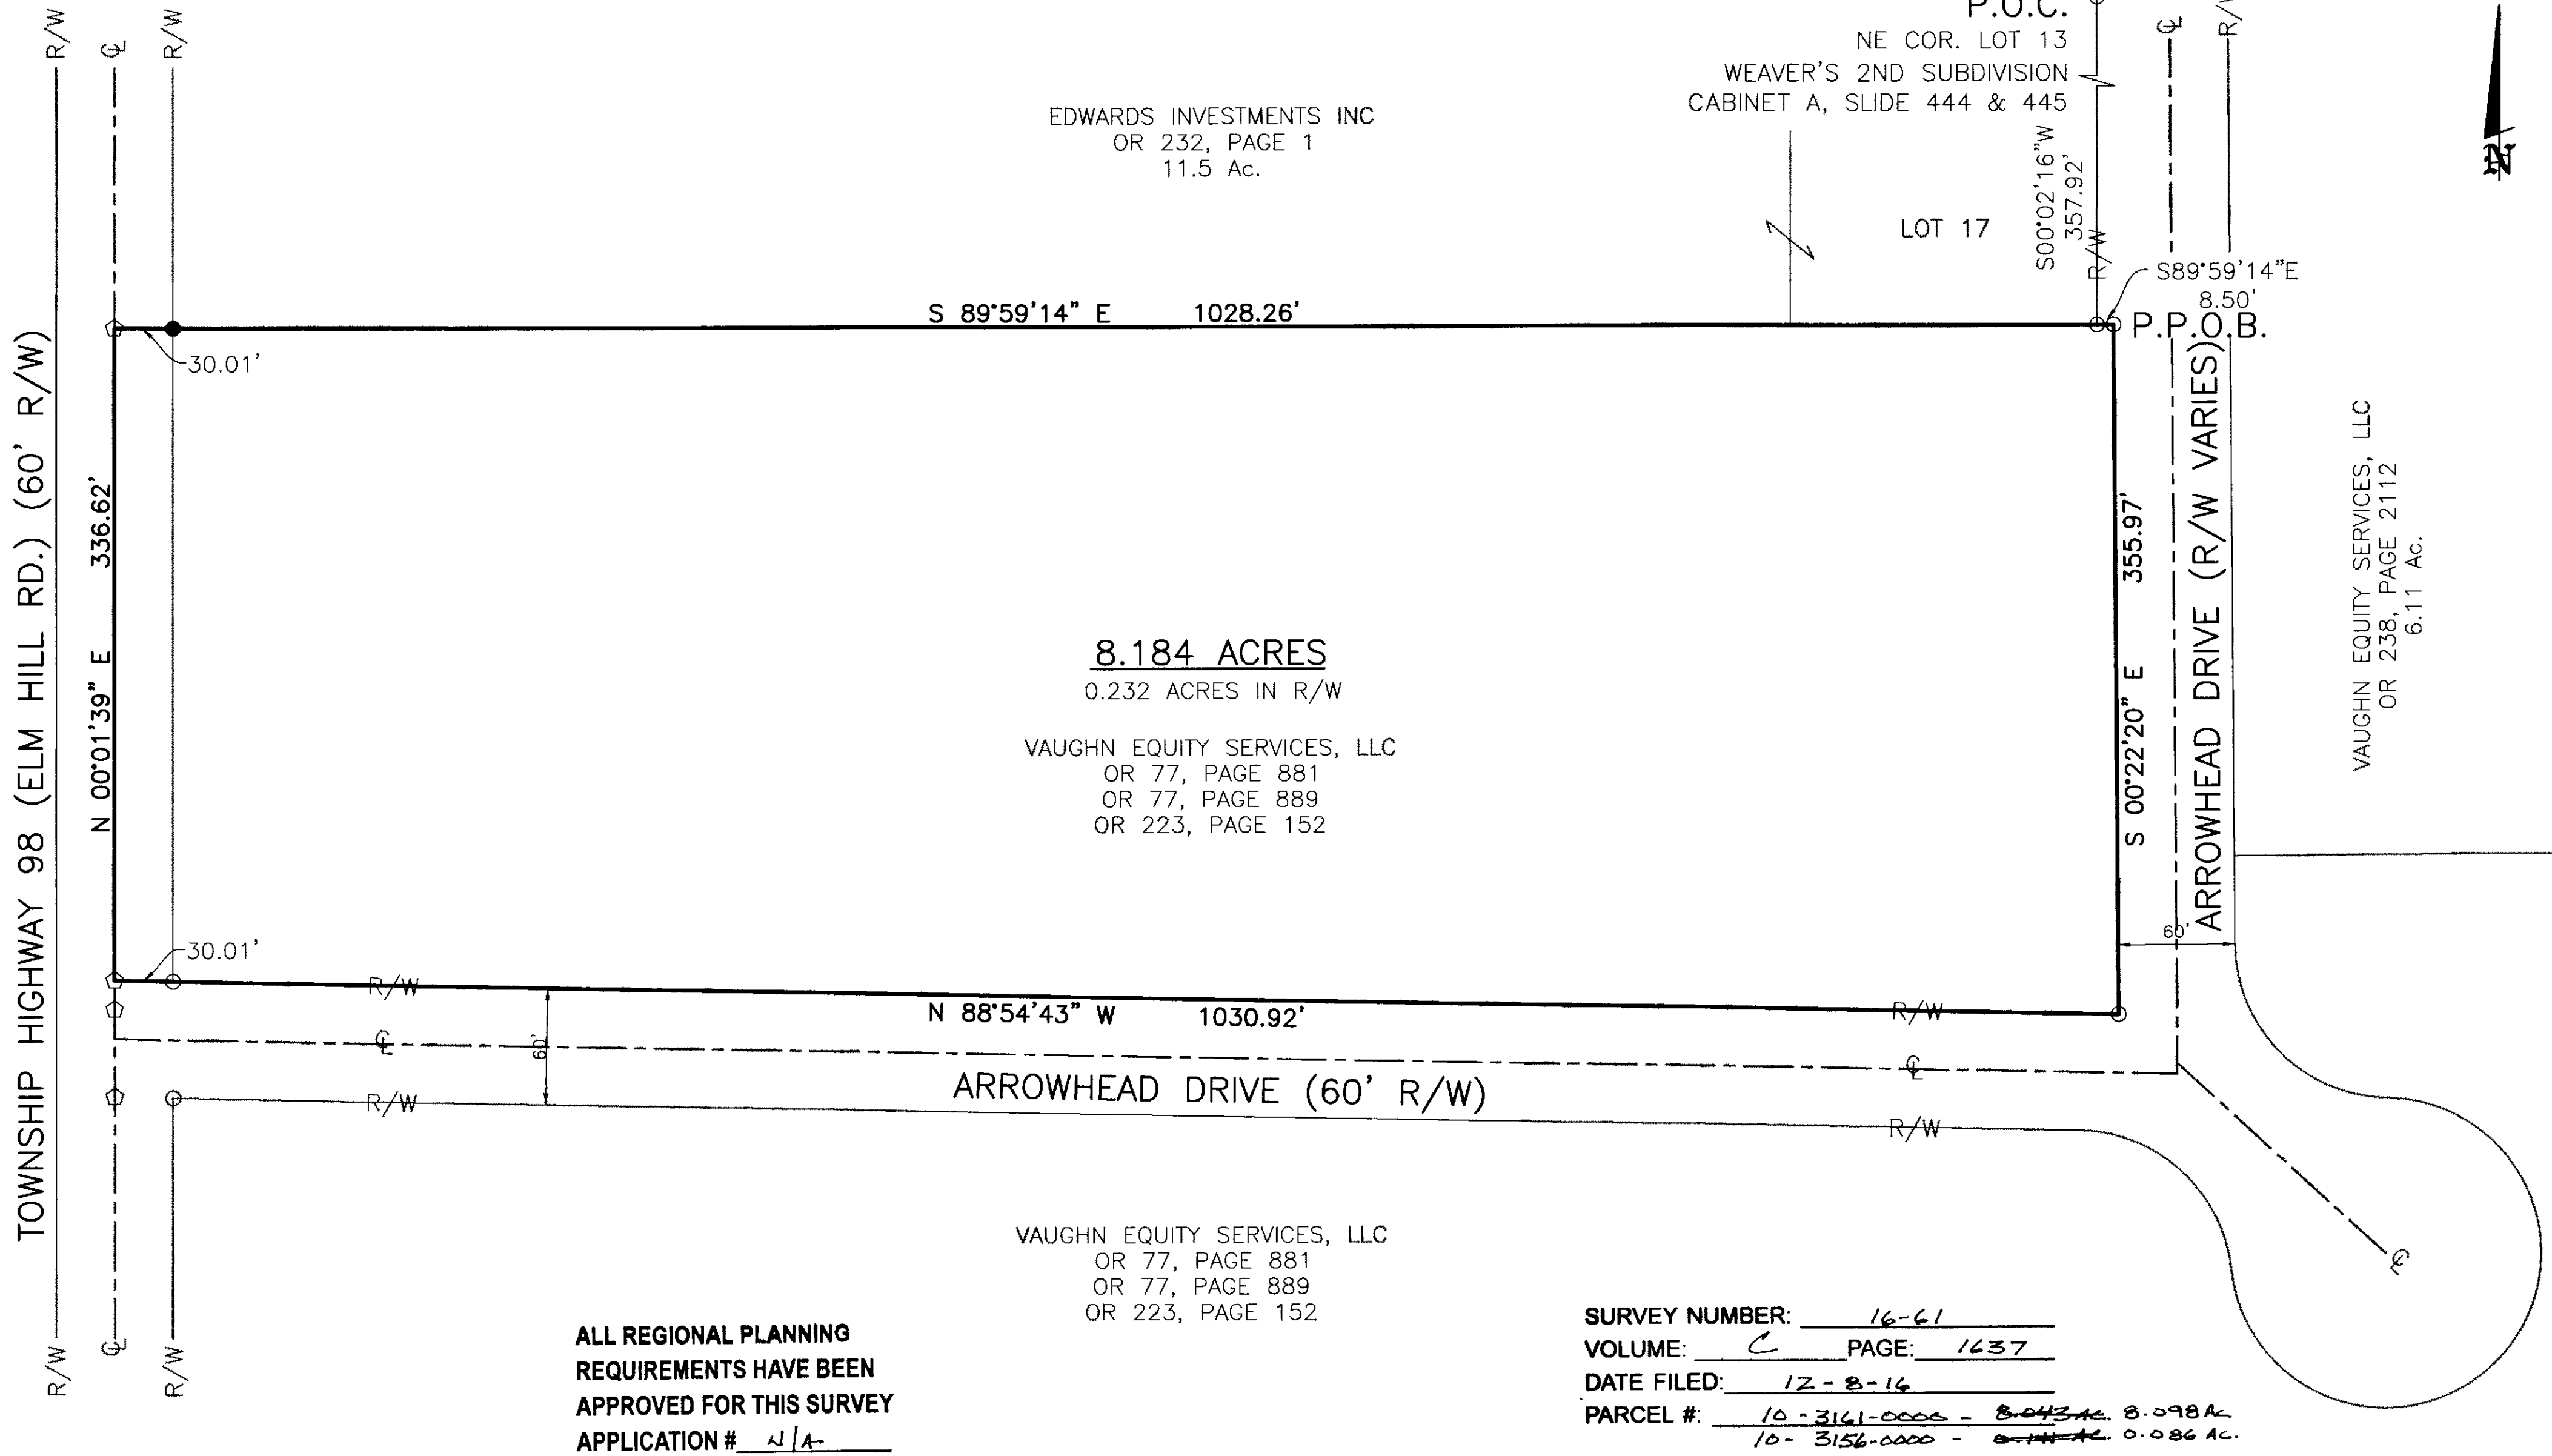

ALL REGIONAL PLANNING
REQUIREMENTS HAVE BEEN
APPROVED FOR THIS SURVEY
APPLICATION # N/A

SURVEY NUMBER: 16-61
VOLUME: C PAGE: 1637
DATE FILED: 12-8-14
PARCEL #: 10-3161-0000 - 8.043 AC. 8.098 AC.
10-3156-0000 - 0.086 AC.

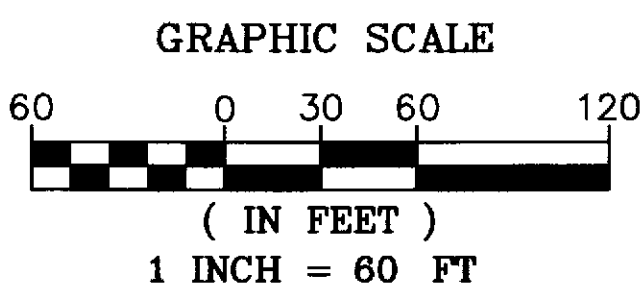

- LEGEND**
- IRON PIN FOUND
 - IRON PIN SET
 - ◇ NAIL FOUND
 - ◆ MAG NAIL SET

SURVEY REFERENCE:
CABINET A, SLIDE 444 & 445 (WEAVER'S 2ND SUBDIVISION)
CABINET A, SLIDE 726 (ANNEXATION PLAT)
CABINET A, SLIDE 756
(ARROWHEAD DRIVE DEDICATION PLAT)

DATE: 11-08-2016

NICK E. NIGH, P.S.
PROFESSIONAL SURVEYOR #7384
PETERMAN ASSOCIATES, INC.
3480 N. MAIN STREET
FINDLAY, OH 45840

NOTE: THE BEARINGS ON THIS PLAT ARE BASED UPON
AN ASSUMED MERIDIAN AND ARE USED ONLY FOR THE
PURPOSE OF DESCRIBING ANGULAR MEASUREMENTS.
IP SET= 5/8"x30" REBAR WITH PETERMAN ASSOCIATES' CAP.

PETERMAN ASSOCIATES, INC.				
3480 NORTH MAIN STREET		ARCHITECTS - ENGINEERS - SURVEYORS		FINDLAY, OHIO 45840
SEAL	SCALE 1"=60'		REVISIONS	BY
	DATE 11-8-2016			
	DRAWN BY GGB			
	APPROVED BY NEN			
SURVEY			JOB. NO. 16-0349	
Vaughn Industries, Inc. BEING PART OF THE NE 1/4 OF SECTION 21, T1S, R13E, VILLAGE OF CAREY, WYANDOT COUNTY, OHIO				