



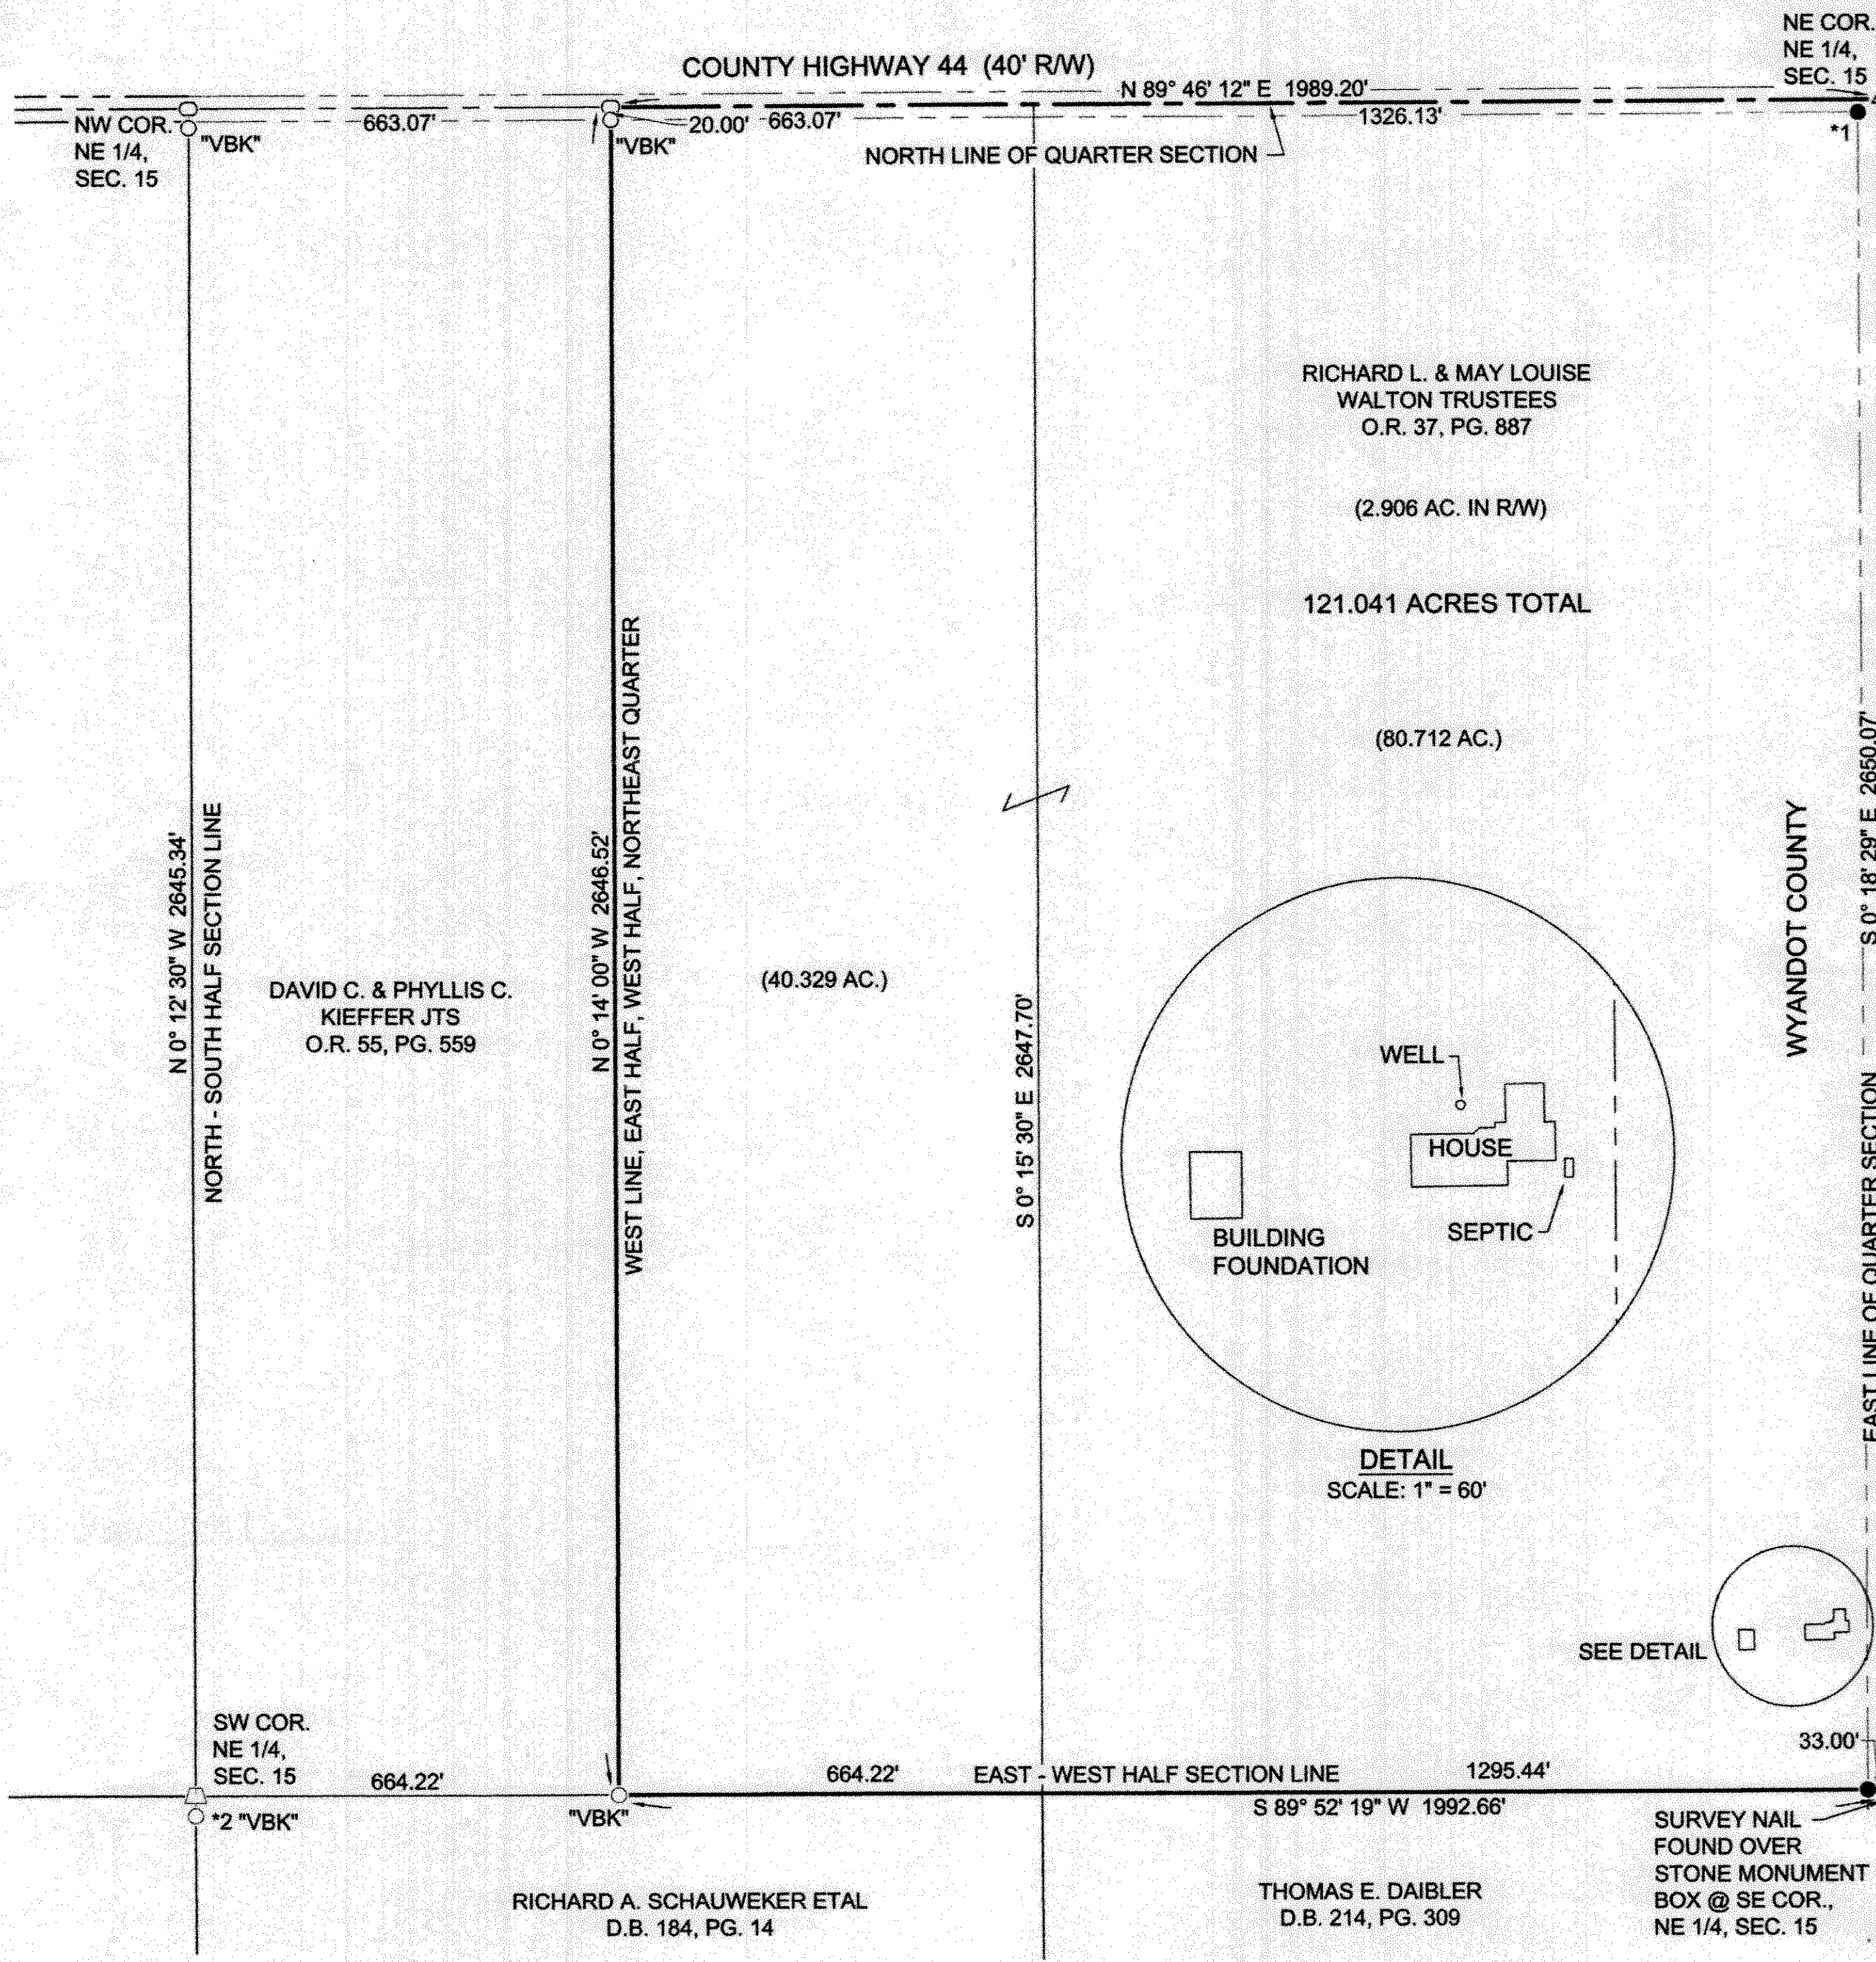

SURVEY REFERENCES
ORIGINAL GLO FIELD NOTES
WYANDOT COUNTY STONE RECORDS
WYANDOT COUNTY HIGHWAY R/W WIDTHS
PREVIOUS MAKEEVER & ASSOC. SURVEYS
S.V. 2, PG. 138
S.V. D, PG. 531
S.V. D, PG. 163

SURVEY NUMBER: 17-67
VOLUME: C **PAGE:** 1672
DATE FILED: 11-21-17
PARCEL #: 12-0185-0000 12-0180-0000

**ALL REGIONAL PLANNING
REQUIREMENTS HAVE BEEN
APPROVED FOR THIS SURVEY**
APPLICATION # N/A

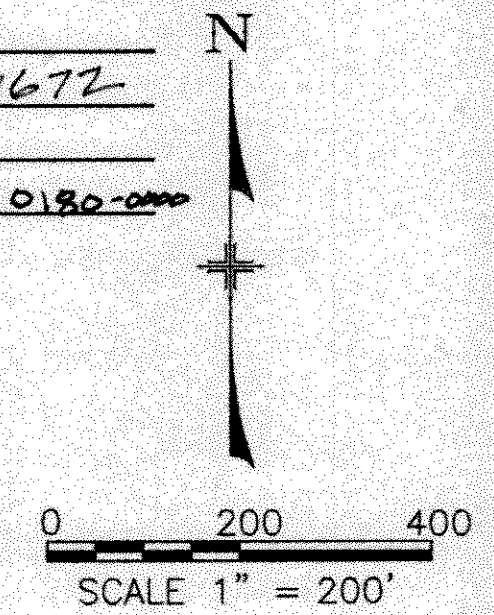

LEGEND

FOUND	SET	
○	●	5/8" IRON PIN, UNLESS NOTED
⊗	●	5/8" IRON PIPE, UNLESS NOTED
△	▲	RAILROAD SPIKE
□	●	SURVEY NAIL
○	●	MAG SPIKE
△	●	STONE


NOTES

- ALL IRON PINS SET ARE 5/8" x 30" LONG REINFORCING RODS WITH YELLOW PLASTIC CAPS STAMPED "MAKEEVER AND ASSOC." UNLESS OTHERWISE NOTED.
- BEARINGS SHOWN HEREON ARE BASED ON THE OHIO STATE PLANE COORDINATE SYSTEM, NORTH ZONE, (NAD83).
- THE PROPERTY SHOWN HEREON THIS PLAT OF SURVEY IS SUBJECT TO ALL HIGHWAYS, EASEMENTS, AND RESTRICTIONS OF RECORD. THIS SURVEY IS NOT INTENDED TO SHOW EASEMENTS AFFECTING THE PROPERTY.

SURVEYOR'S STATEMENT

I HEREBY STATE TO RICHARD WALTON THAT THE DRAWING HEREIN IS REPRESENTATIVE OF AN ACTUAL SURVEY PERFORMED IN NOVEMBER, 2017, BY MAKEEVER AND ASSOCIATES UNDER MY DIRECT SUPERVISION AND THAT ALL INFORMATION IS TRUE AND CORRECT TO THE BEST OF MY KNOWLEDGE AND BELIEF.

ISAAC L. KING, P.S.
PROFESSIONAL SURVEYOR NO. 8318
DATE: 11-17-2017

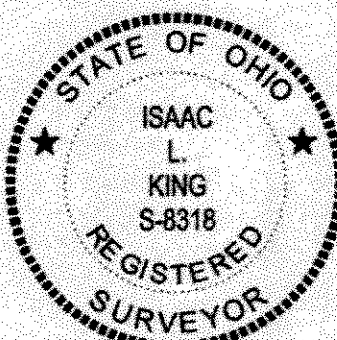

REFERENCES

- *1 S 58°31'50" W ~ 38.56'
*2 S 16°38'04" E ~ 0.42'

DESCRIPTION

BEING PART OF THE NORTHEAST QUARTER OF SECTION 15, TOWNSHIP 2 SOUTH, RANGE 15 EAST, EDEN TOWNSHIP, WYANDOT COUNTY, OHIO.

Makeever & Associates, Inc.
P.O. BOX 325, 1810 E. MANSFIELD ST.
BUCYRUS, OHIO 44820
PHONE: (419) 562-7757 FAX: (419) 562-4717

PLAT OF SURVEY FOR:
RICHARD WALTON

ORIG. DATE: 11-17-2017
ORIG. SHEET SIZE = 18"x24"

S:2017\146
DWG. NAME : 2017-146 Ground