


COUNTY HIGHWAY 16 (R/W - 33')

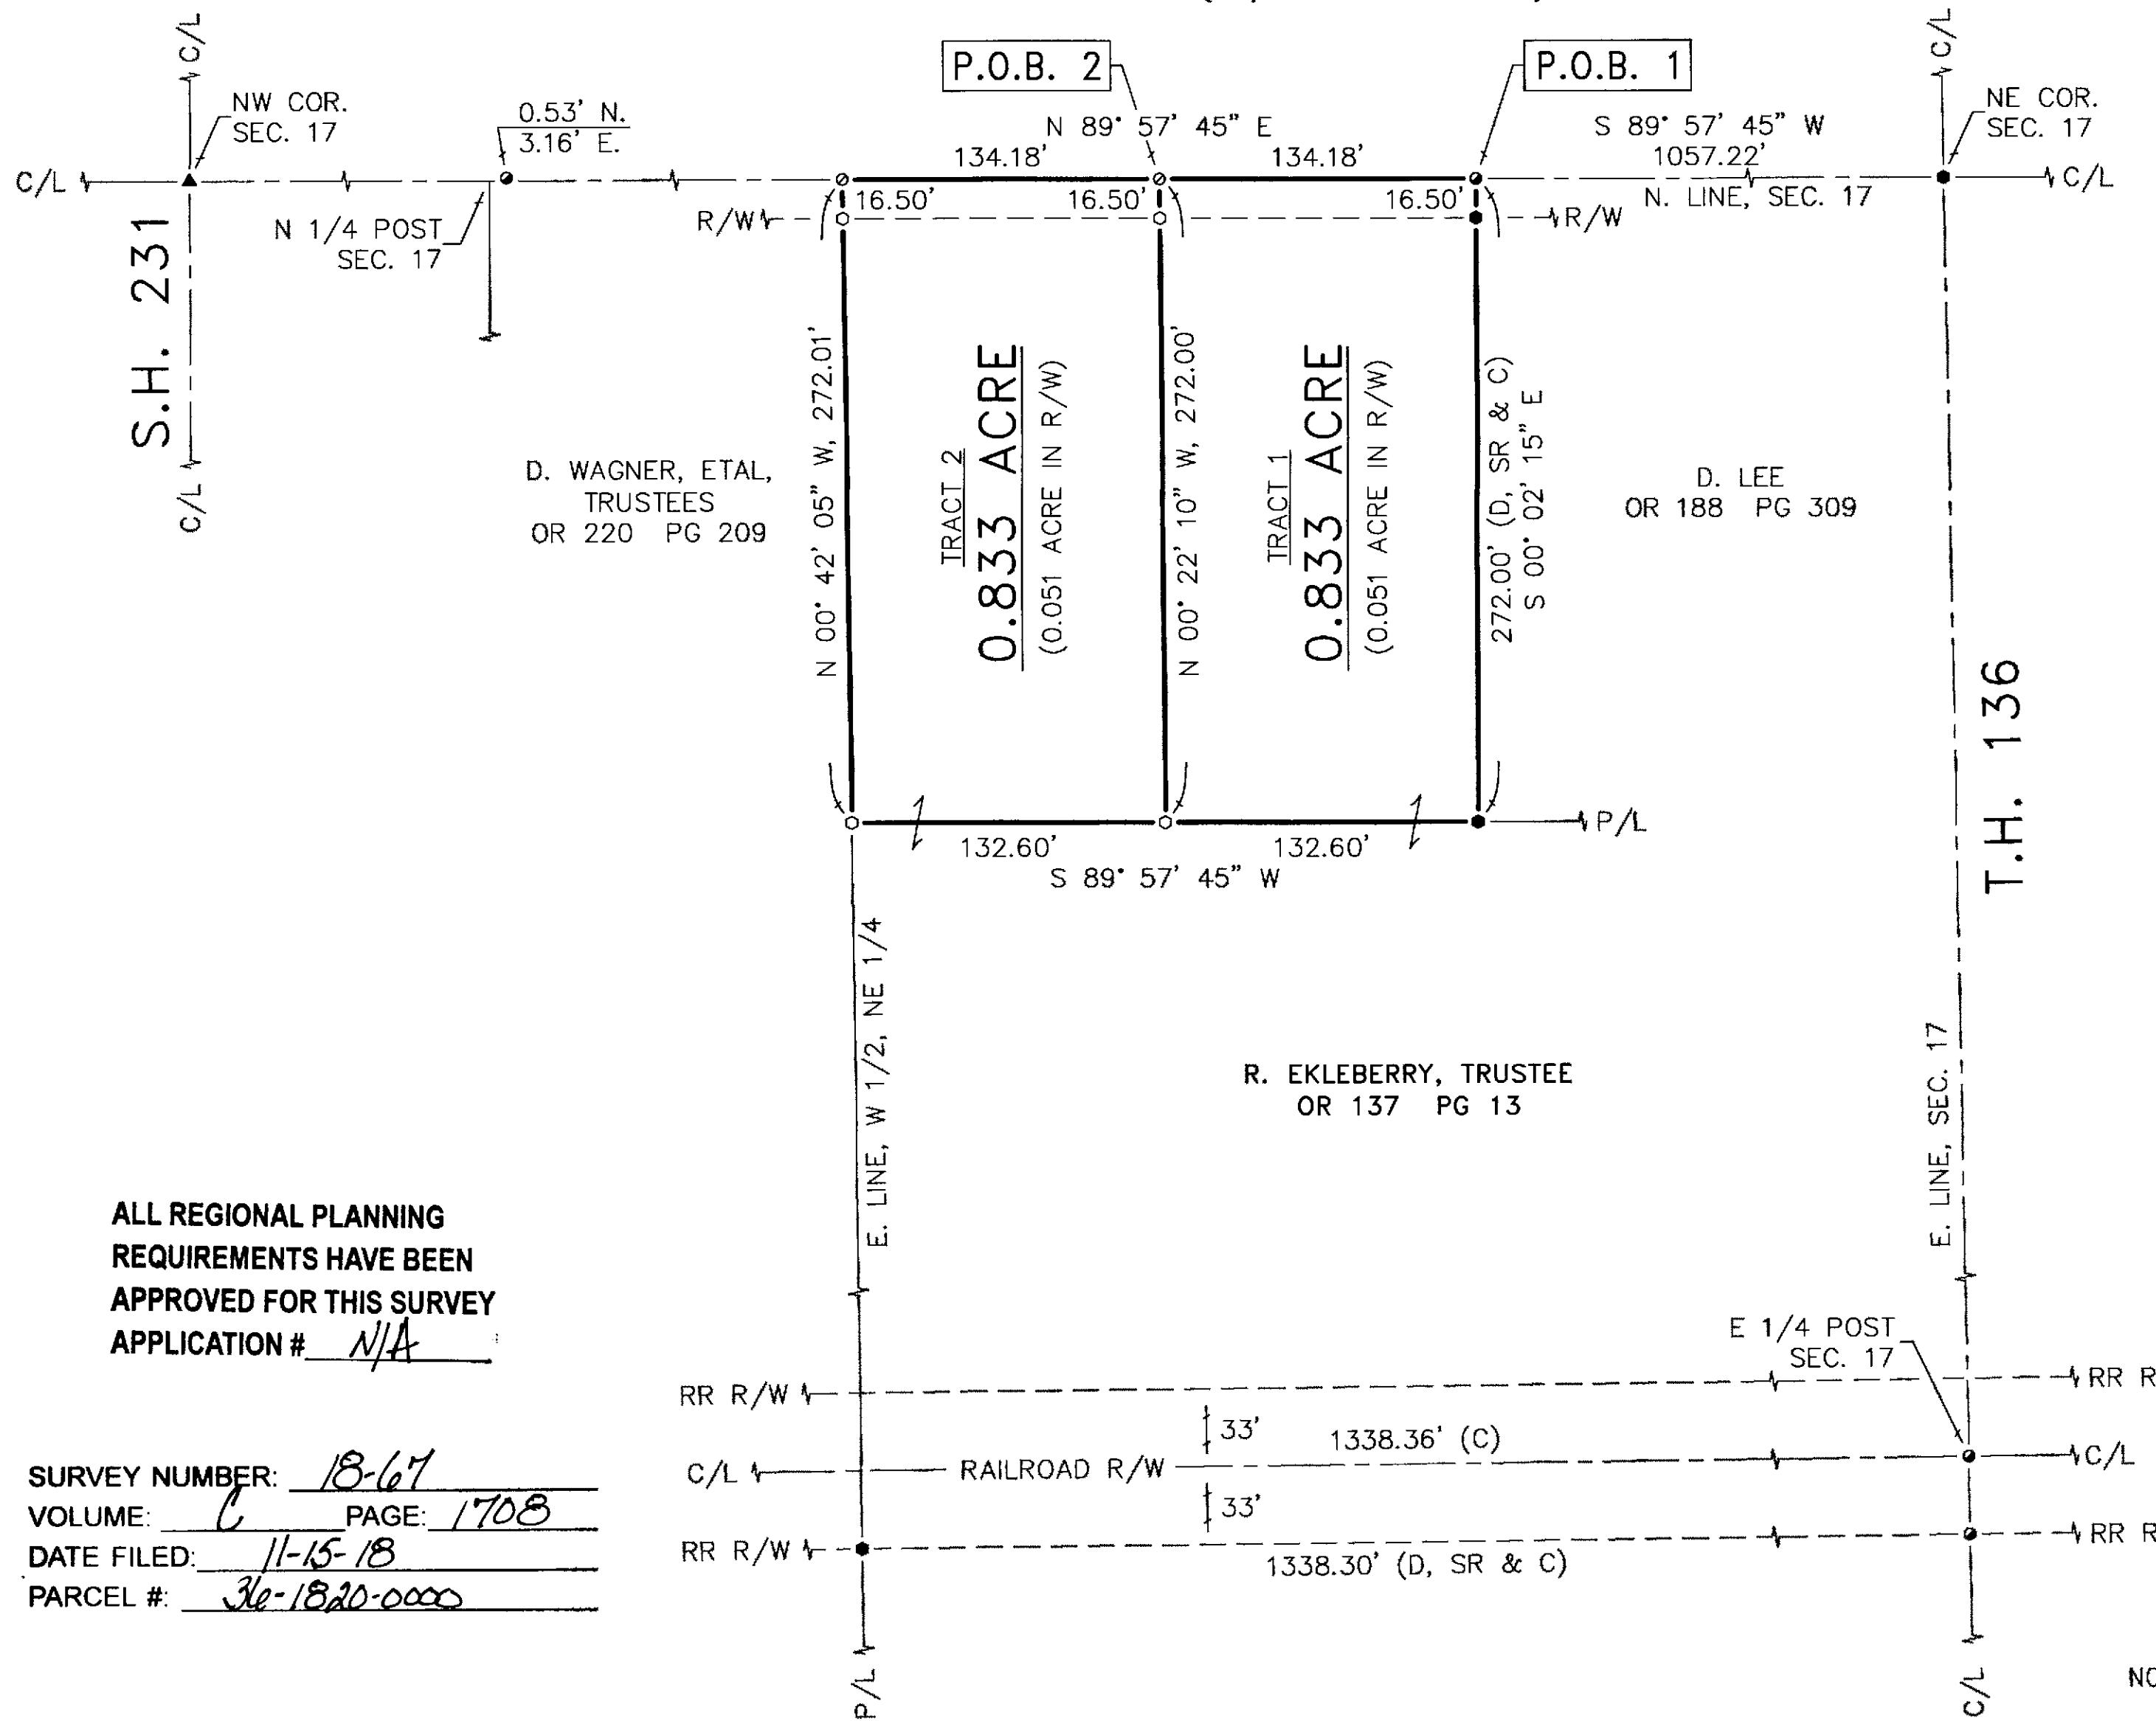

1" = 60'
SCALE
FEET

(ASSUMED)



LEGEND:

SET FOUND	DESCRIPTION
◎	MONUMENT
◎ +	RAILROAD SPIKE
◎ ●	NAIL
◎ ● ●	IRON PIPE
◎ ● ● ●	DRILL HOLE
◎ ● ● ● ●	5/8"Ø IRON ROD WITH PERSONALIZED CAP
●	IRON ROD (5/8"Ø UNLESS NOTED)
▲	STONE
■	MONUMENT BOX
◎ ◊	CONCRETE MONUMENT
◎ ◊ ◊	GPS DISK
D	DEED
P	PLAT
M	MEASURED
C	CALCULATED
Ø	DIAMETER
SR	SURVEY RECORD
SR	HOUSE
B	GARAGE
B	BARN
SHED	SHED
FENCE	FENCE
C/L	CENTERLINE
R/W	RIGHT-OF-WAY
P/L	PROPERTY LINE
■	POST



NOTE: THIS SURVEY DOES NOT INCLUDE A TITLE SEARCH. EASEMENTS OR OTHER ENCUMBRANCES ON OR OVER THE LAND ARE NOT SHOWN ON THIS SURVEY. ANY BUILDINGS OR OTHER STRUCTURES NOT TO SCALE. I HEREBY DECLARE THAT I HAVE SURVEYED THE ABOVE DESCRIBED PROPERTY DURING NOVEMBER, 2018. THIS SURVEY IS SUBJECT TO ALL LEGAL HIGHWAYS, EASEMENTS, RESTRICTIONS, LEASES OF RECORD AND OF RECORDS IN RESPECTIVE UTILITY OFFICES. THE BEARINGS REFERRED TO HEREON ARE BASED ON AN ASSUMED MERIDIAN AND ARE ONLY FOR THE PURPOSE OF ANGULAR MEASUREMENT.

Victor B. Koehler
VICTOR B. KOEHLER, P.S. NO. 7457

11-07-2018

DATE

DRAWN:	CHECKED:	REVISIONS:
1 FRS 11-07-18	VBK 11-07-17	

1 / 1

18136-S

KOEHLER SURVEYING, INC.

43351
419-294-5388

SURVEY FOR: DEB LEE

LOCATED IN PART OF THE NORTHEAST QUARTER OF SECTION 17,
T-1-S, R-15-E, SYCAMORE TOWNSHIP,
WYANDOT COUNTY, OHIO.