

SURVEY REFERENCES

WYANDOT COUNTY STONE REFERENCES

ORIGINAL GLO FIELD NOTES

S.V. 3, PG. 314

S.V. 3, PG. 478

S.V. 8, PG. 126

S.V. 9, PG. 84

S.V. C, PG. 847


S.V. D, PG. 490

S.V. D, PG. 491

S.V. D, PG. 537

LEGEND

FOUND	SET	
○	●	5/8" IRON PIN, UNLESS NOTED
⊗	⊗	5/8" IRON PIPE, UNLESS NOTED
△	▲	RAILROAD SPIKE
□	■	PK NAIL
⬡	⬢	MAG SPIKE

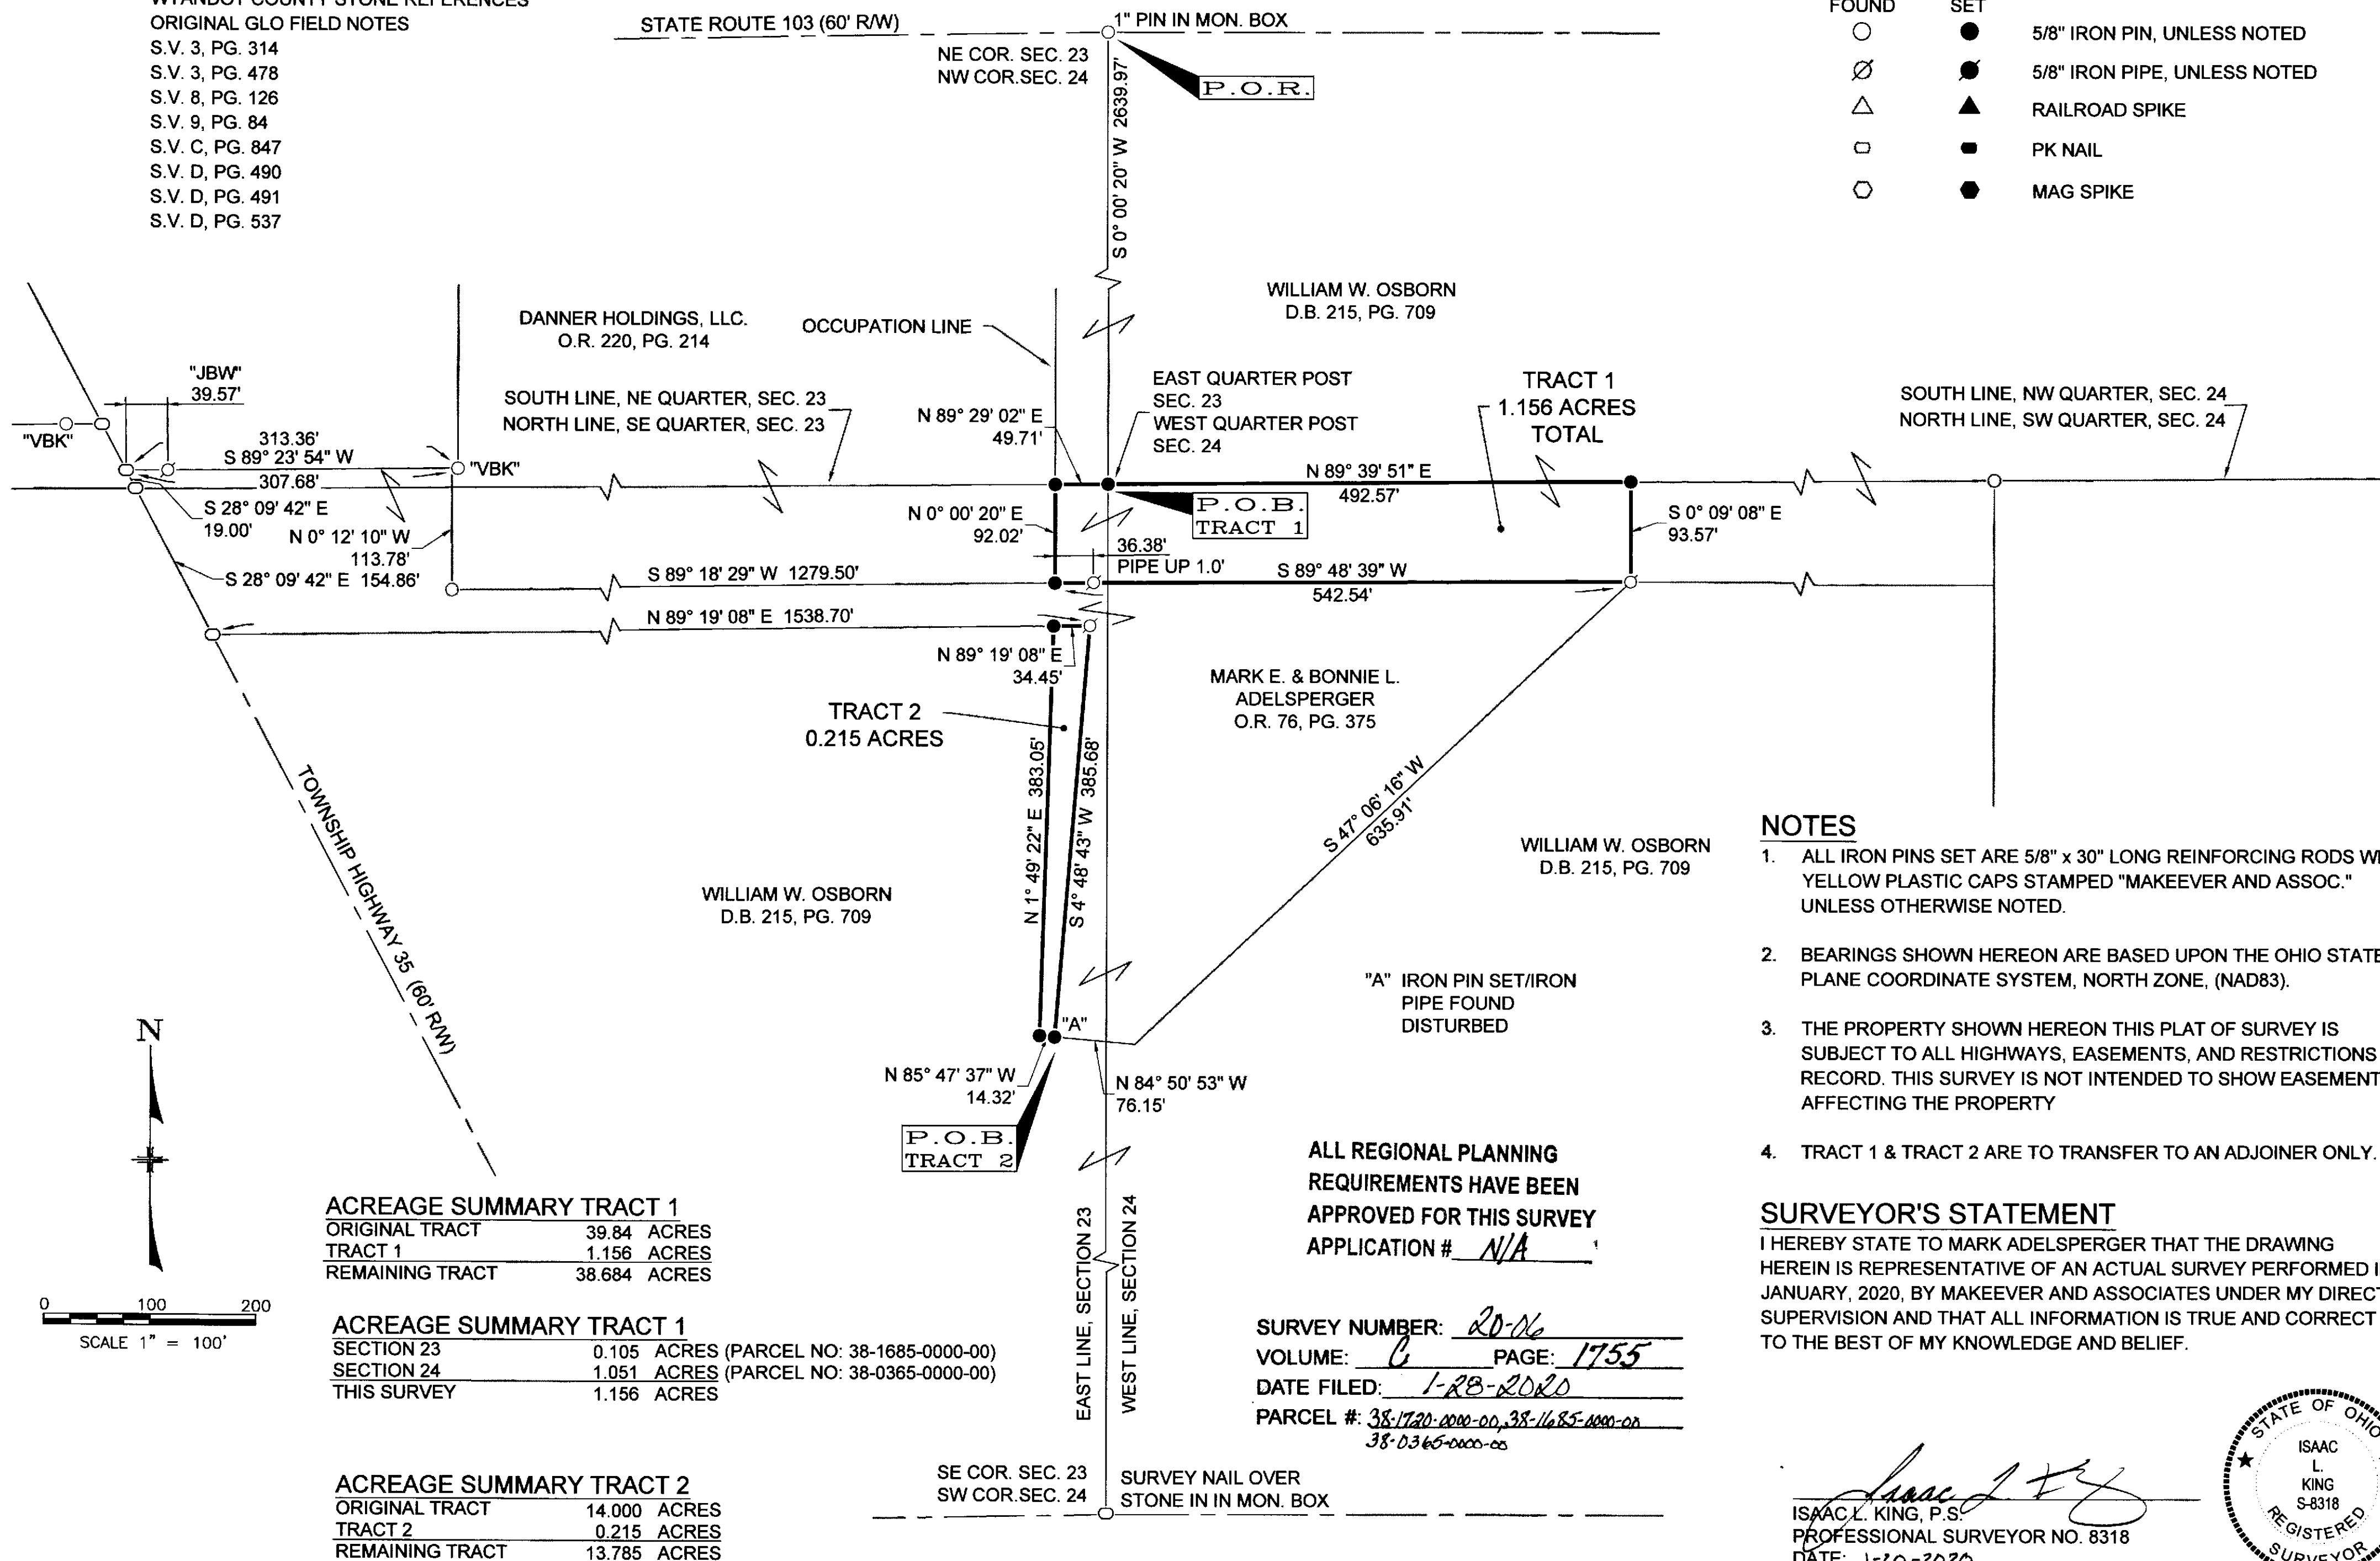


NOTES

- ALL IRON PINS SET ARE 5/8" x 30" LONG REINFORCING RODS WITH YELLOW PLASTIC CAPS STAMPED "MAKEEVER AND ASSOC." UNLESS OTHERWISE NOTED.
- BEARINGS SHOWN HEREON ARE BASED UPON THE OHIO STATE PLANE COORDINATE SYSTEM, NORTH ZONE, (NAD83).
- THE PROPERTY SHOWN HEREON THIS PLAT OF SURVEY IS SUBJECT TO ALL HIGHWAYS, EASEMENTS, AND RESTRICTIONS OF RECORD. THIS SURVEY IS NOT INTENDED TO SHOW EASEMENTS AFFECTING THE PROPERTY
- TRACT 1 & TRACT 2 ARE TO TRANSFER TO AN ADJOINER ONLY.

SURVEYOR'S STATEMENT

I HEREBY STATE TO MARK ADELSPERGER THAT THE DRAWING HEREIN IS REPRESENTATIVE OF AN ACTUAL SURVEY PERFORMED IN JANUARY, 2020, BY MAKEEVER AND ASSOCIATES UNDER MY DIRECT SUPERVISION AND THAT ALL INFORMATION IS TRUE AND CORRECT TO THE BEST OF MY KNOWLEDGE AND BELIEF.

ISAAC L. KING, P.S.
PROFESSIONAL SURVEYOR NO. 8318
DATE: 1-20-2020

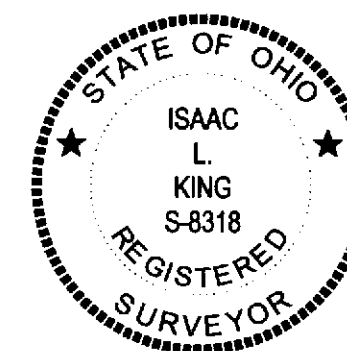

ALL REGIONAL PLANNING
REQUIREMENTS HAVE BEEN
APPROVED FOR THIS SURVEY
APPLICATION # N/A

SURVEY NUMBER: 20-06
VOLUME: 6 PAGE: 1755
DATE FILED: 1-28-2020
PARCEL #: 38-1720-0000-00, 38-1685-0000-00, 38-0365-0000-00

REVISIONS		
No.	Description	Date

Makeever & Associates, Inc.
P.O. BOX 325, 1810 E. MANSFIELD ST.
BUCYRUS, OHIO 44820
Phone: (419) 562-7757 Fax: (419) 562-4717

PLAT OF SURVEY FOR:	
MARK ADELSPERGER	
ORIG. DATE: 1-16-2020 ORIG. SHEET SIZE = 18"x24"	S:\2020\011 DWG. NAME: 2020-011a Ground