
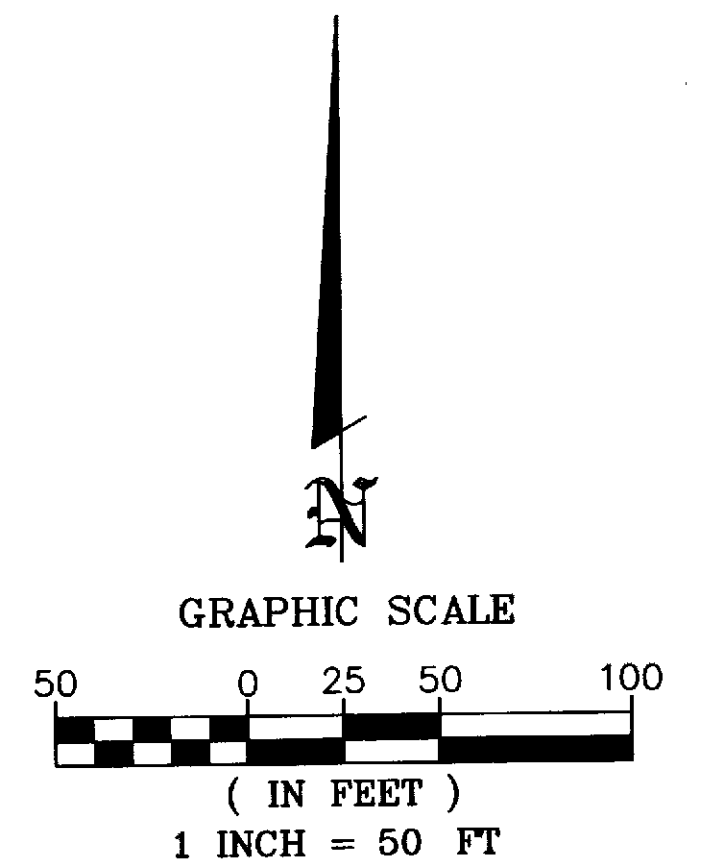


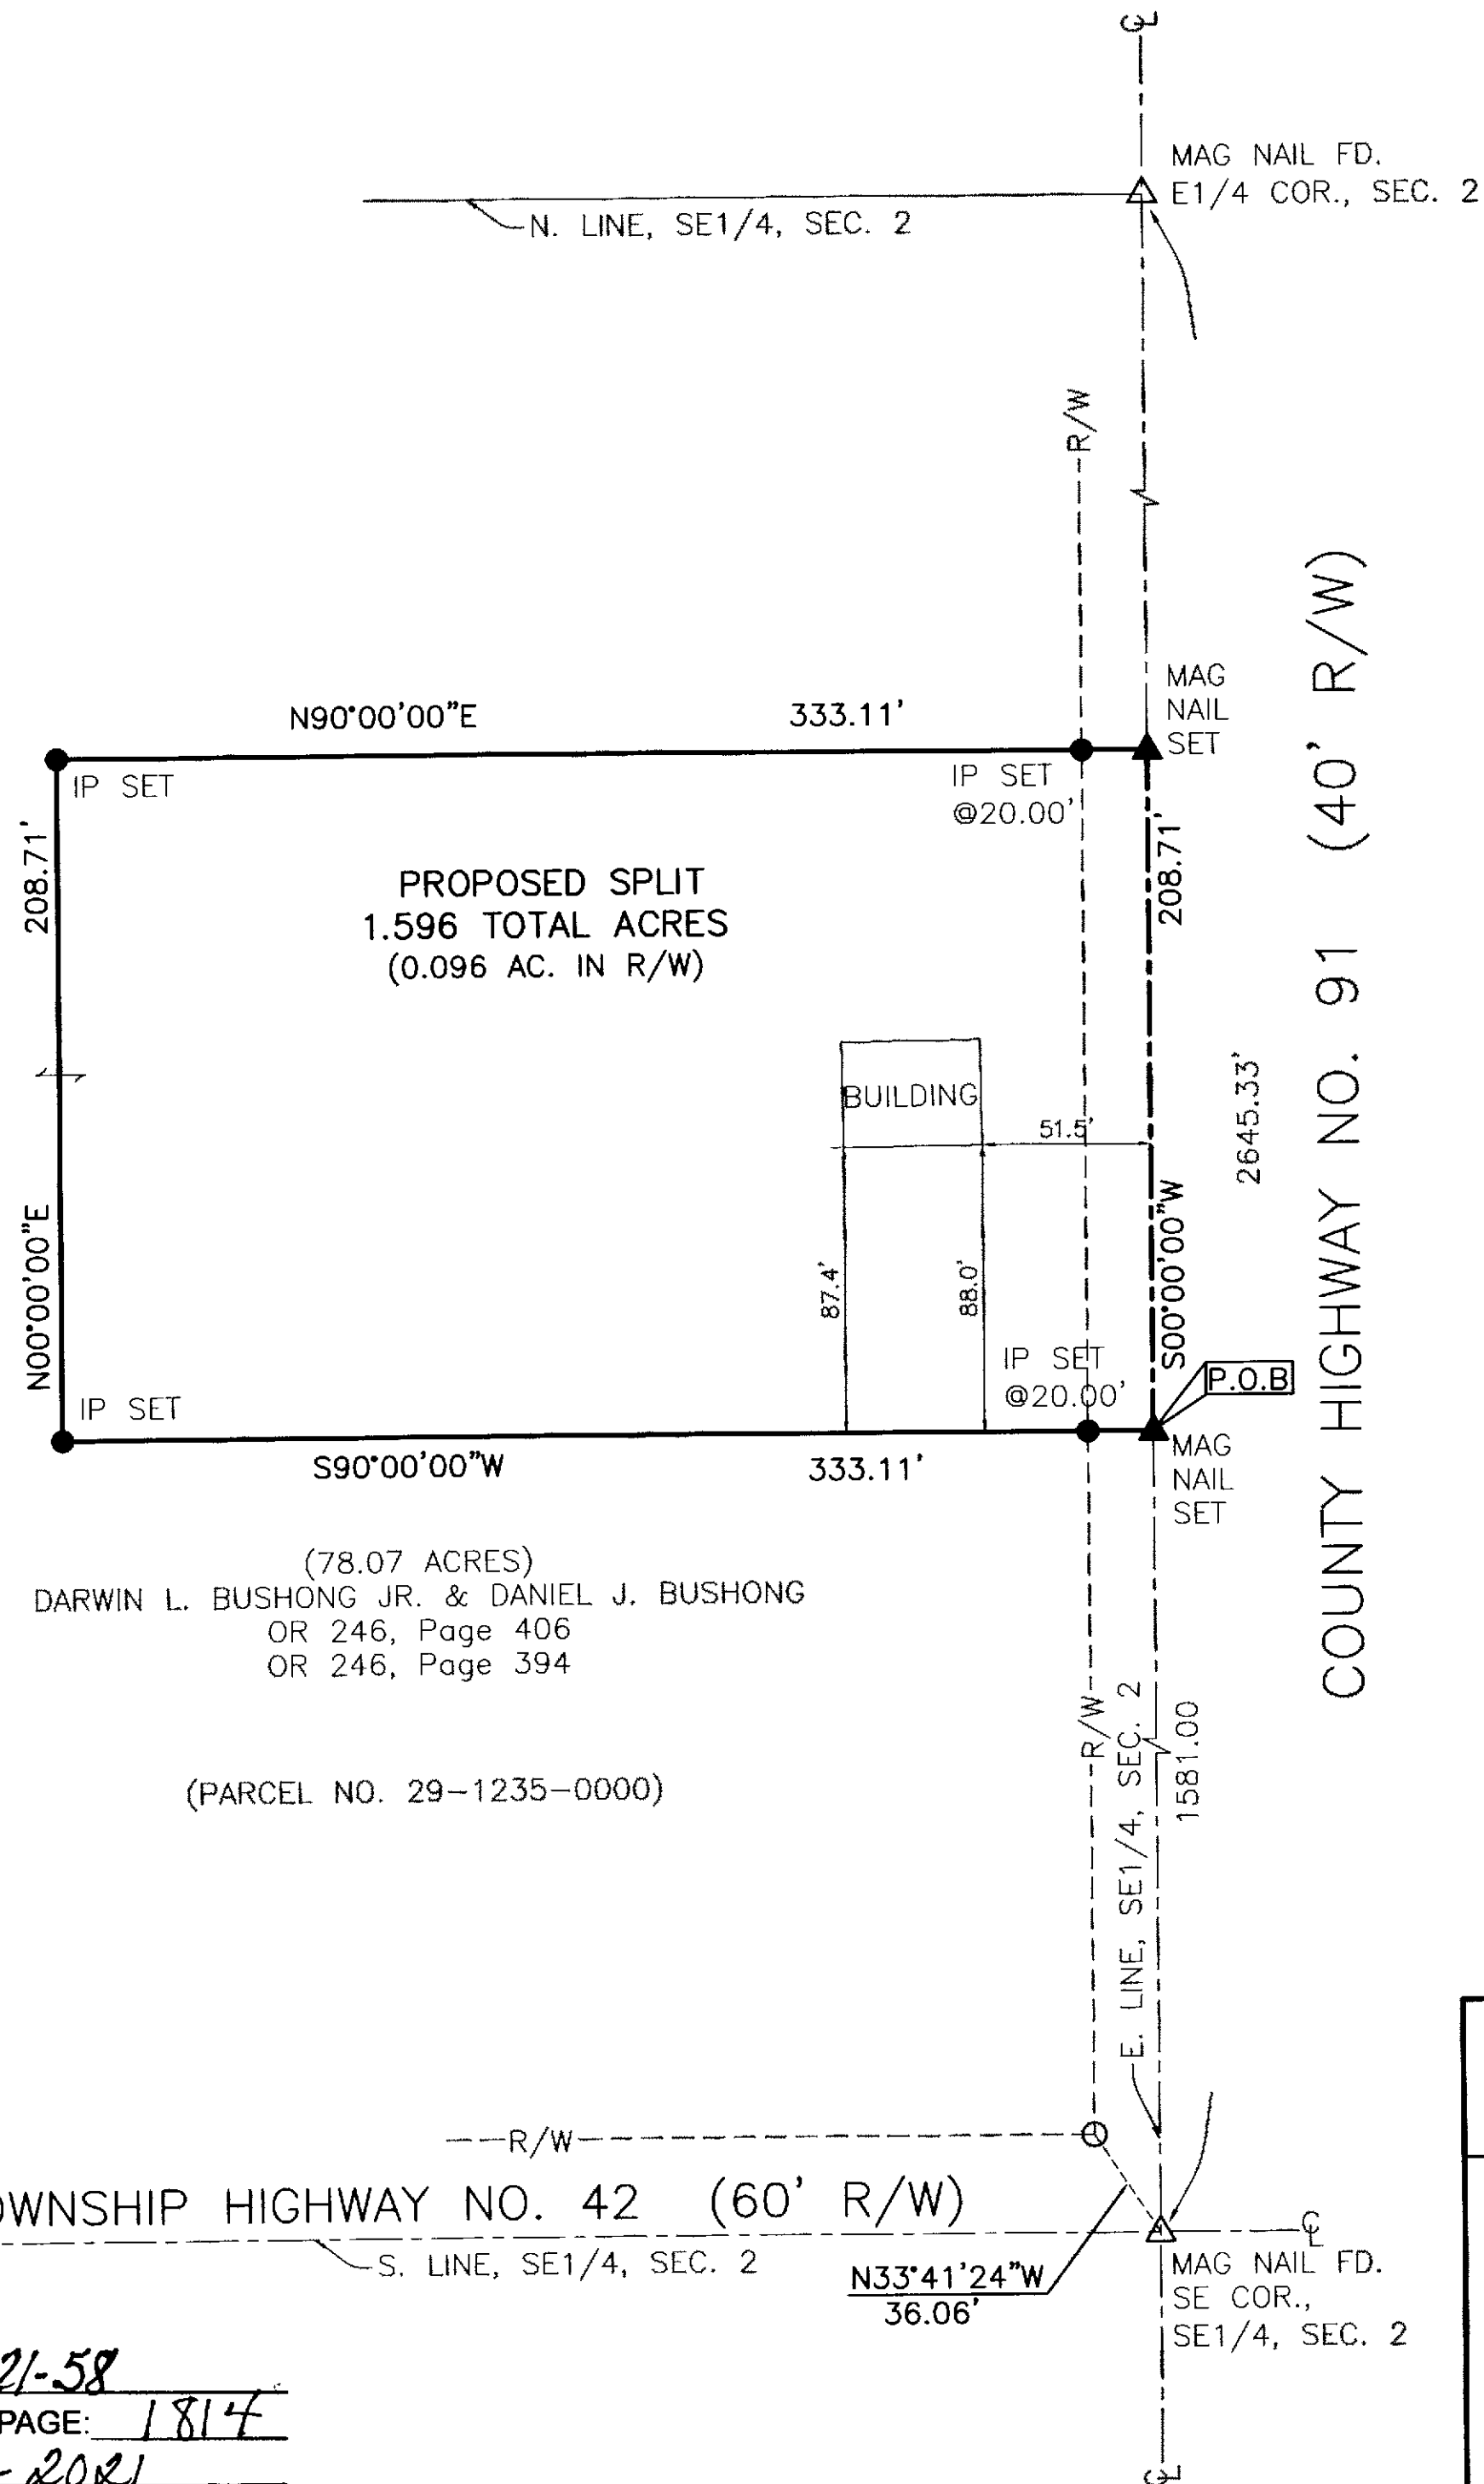

- LEGEND**
- ◻ POST FOUND
 - ◻ STONE MONUMENT FOUND
 - △ NAIL FOUND
 - ▲ NAIL SET
 - IRON PIN FOUND
 - IRON PIN SET
 - ◻ RR SPIKE FOUND
 - (M)= MEASURED DISTANCE
 - (D)= DEED DISTANCE

SURVEY REFERENCE:
WYANDOT COUNTY STONE RECORDS
SURVEY 10-33 VOLUME C, PAGE 1249
SURVEY 05-110 VOLUME C, PAGE 948

DATE: 8-10-2021

STATE OF OHIO
NICK E. NICH
REGISTERED PROFESSIONAL SURVEYOR #7384
PETERMAN ASSOCIATES, INC.
3480 N. MAIN STREET
FINDLAY, OH 45840

NOTE: THE BEARINGS ON THIS PLAT ARE BASED UPON THE EAST LINE OF THE SE1/4 OF SECTION 2, RICHLAND TOWNSHIP, BEARING S00°00'00"W.

IP SET= 5/8"x30" REBAR WITH PETERMAN ASSOCIATES' CAP.

ALL REGIONAL PLANNING
REQUIREMENTS HAVE BEEN
APPROVED FOR THIS SURVEY
APPLICATION # _____

SURVEY NUMBER: 21-58
VOLUME: C PAGE: 1814
DATE FILED: 08-12-2021
PARCEL #: 29-1235-000-00

PETERMAN ASSOCIATES, INC.					
ARCHITECTS - ENGINEERS - SURVEYORS					
3480 NORTH MAIN STREET		(419) 422-6672		FINDLAY, OHIO 45840	
SEAL	SCALE 1"=50'	REVISIONS		BY	DATE
	DATE 08-03-21				
	DRAWN BY GGB				
	APPROVED BY NEN				
SURVEY				JOB. NO. 21-0357	
SALLY BUSHONG					
BEING PART OF THE N1/2 OF THE SE1/4 OF SECTION 2, T2S, R12E, RICHLAND TOWNSHIP, WYANDOT COUNTY, OHIO					