

REFERENCES

DEED VOLUME AND PAGE AS SHOWN

WYANDOT COUNTY CORNERSTONE REFERENCES

SURVEY VOLUME & PAGES:
B, 160




0 40' 80'
SCALE IN FEET

N. 1/4 POST
SECTION 10

5/8" Ø
DN. 4" ±

TOWNSHIP ROAD 14 33' R/W

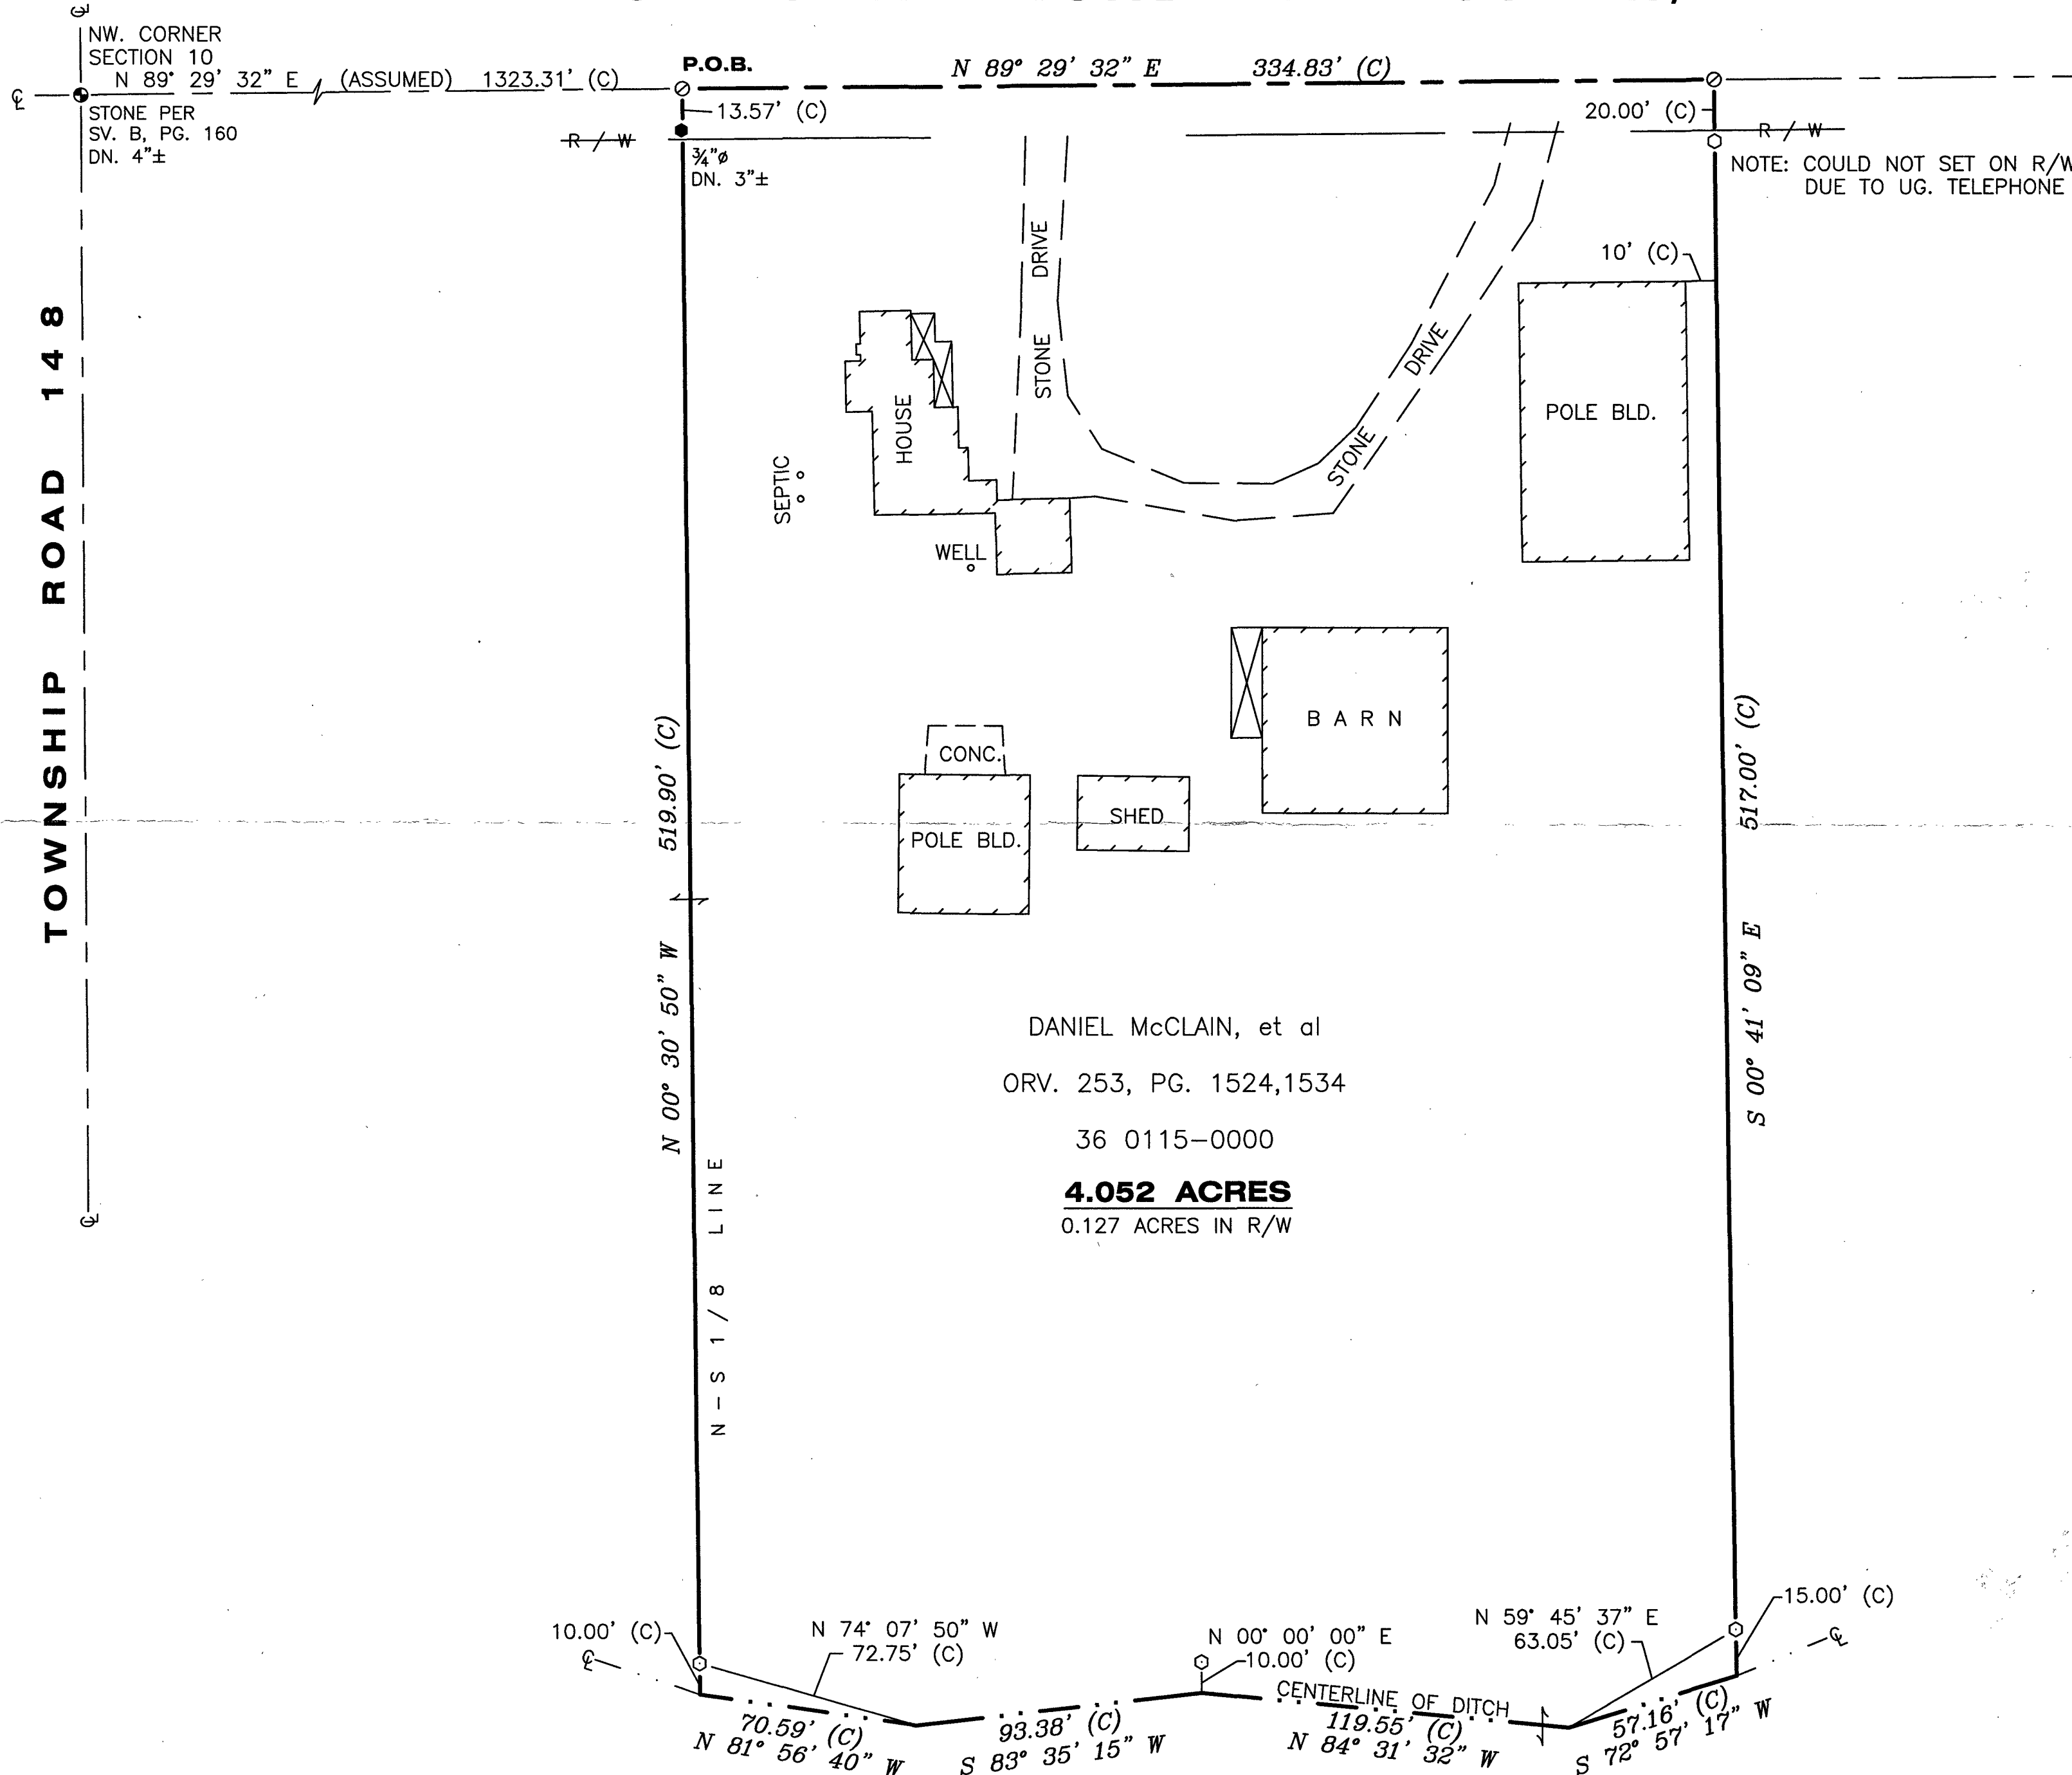

ALL REGIONAL PLANNING
REQUIREMENTS HAVE BEEN
APPROVED FOR THIS SURVEY
APPLICATION # 23-11 R

SURVEY NUMBER: 21-60
VOLUME: C PAGE: 1816
DATE FILED: 08-16-2021
PARCEL #: 36-0115-0000-00


LEGEND

SET	FOUND	DESCRIPTION
⊗	⊗	CONC. MONUMENT
⊕	⊕	RAILROAD SPIKE
⊙	⊙	NAIL
⊖	⊖	IRON ROD
⊗	⊗	DRILL HOLE
	▲	STONE
	■	MONUMENT BOX
	●	IRON PIPE
	■	WOOD POST
(D)		DEED
(P)		PLAT
(M)		MEASURED
(S)		SURVEYED
(C)		CALCULATED

NOTE:
ALL IRON ROD SET ARE 5/8" DIA. x 30" LENGTH WITH
PERSONALIZED CAPS (HANK AND ASSOC.) DRIVEN FLUSH.

SURVEYOR'S STATEMENT

I HEREBY DECLARE THAT THE ABOVE PARCEL WAS SURVEYED DURING JULY, 2021. PROPERTY LINES SHOWN ARE LOCATED FROM DEEDS ON RECORD AND ARE DEED LINES. BEARINGS ARE ASSUMED FOR ANGULAR MEASUREMENT ONLY. ALL INFORMATION SHOWN IS TRUE AND CORRECT TO THE BEST OF MY KNOWLEDGE AND BELIEF (PER CHAPTER 4733-37 OF THE OHIO ADMINISTRATIVE CODE).

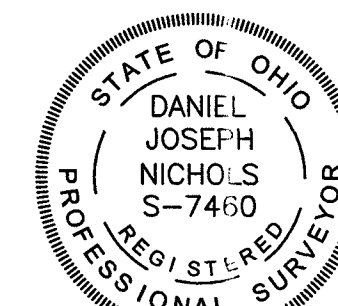

DANIEL J. NICHOLS, P.S. #7460

DATE

REVISIONS:
CHECKED BY: DJN
DRAWN BY: DJN
DATE: 07-06-21
SCALE 1" = 40'

SURVEY FOR: HANK AND ASSOCIATES, INC.
LOCATED IN THE NW 1/4 OF SECTION 10, SYCAMORE TOWNSHIP, T-1-S, R-15-E, WYANDOT COUNTY, OHIO

137 SOUTH WASHINGTON STREET
Tiffin, Ohio 44883
PHONE: (419) 447-4300 FAX: (419) 447-2076

JOB NO. 20211.072