



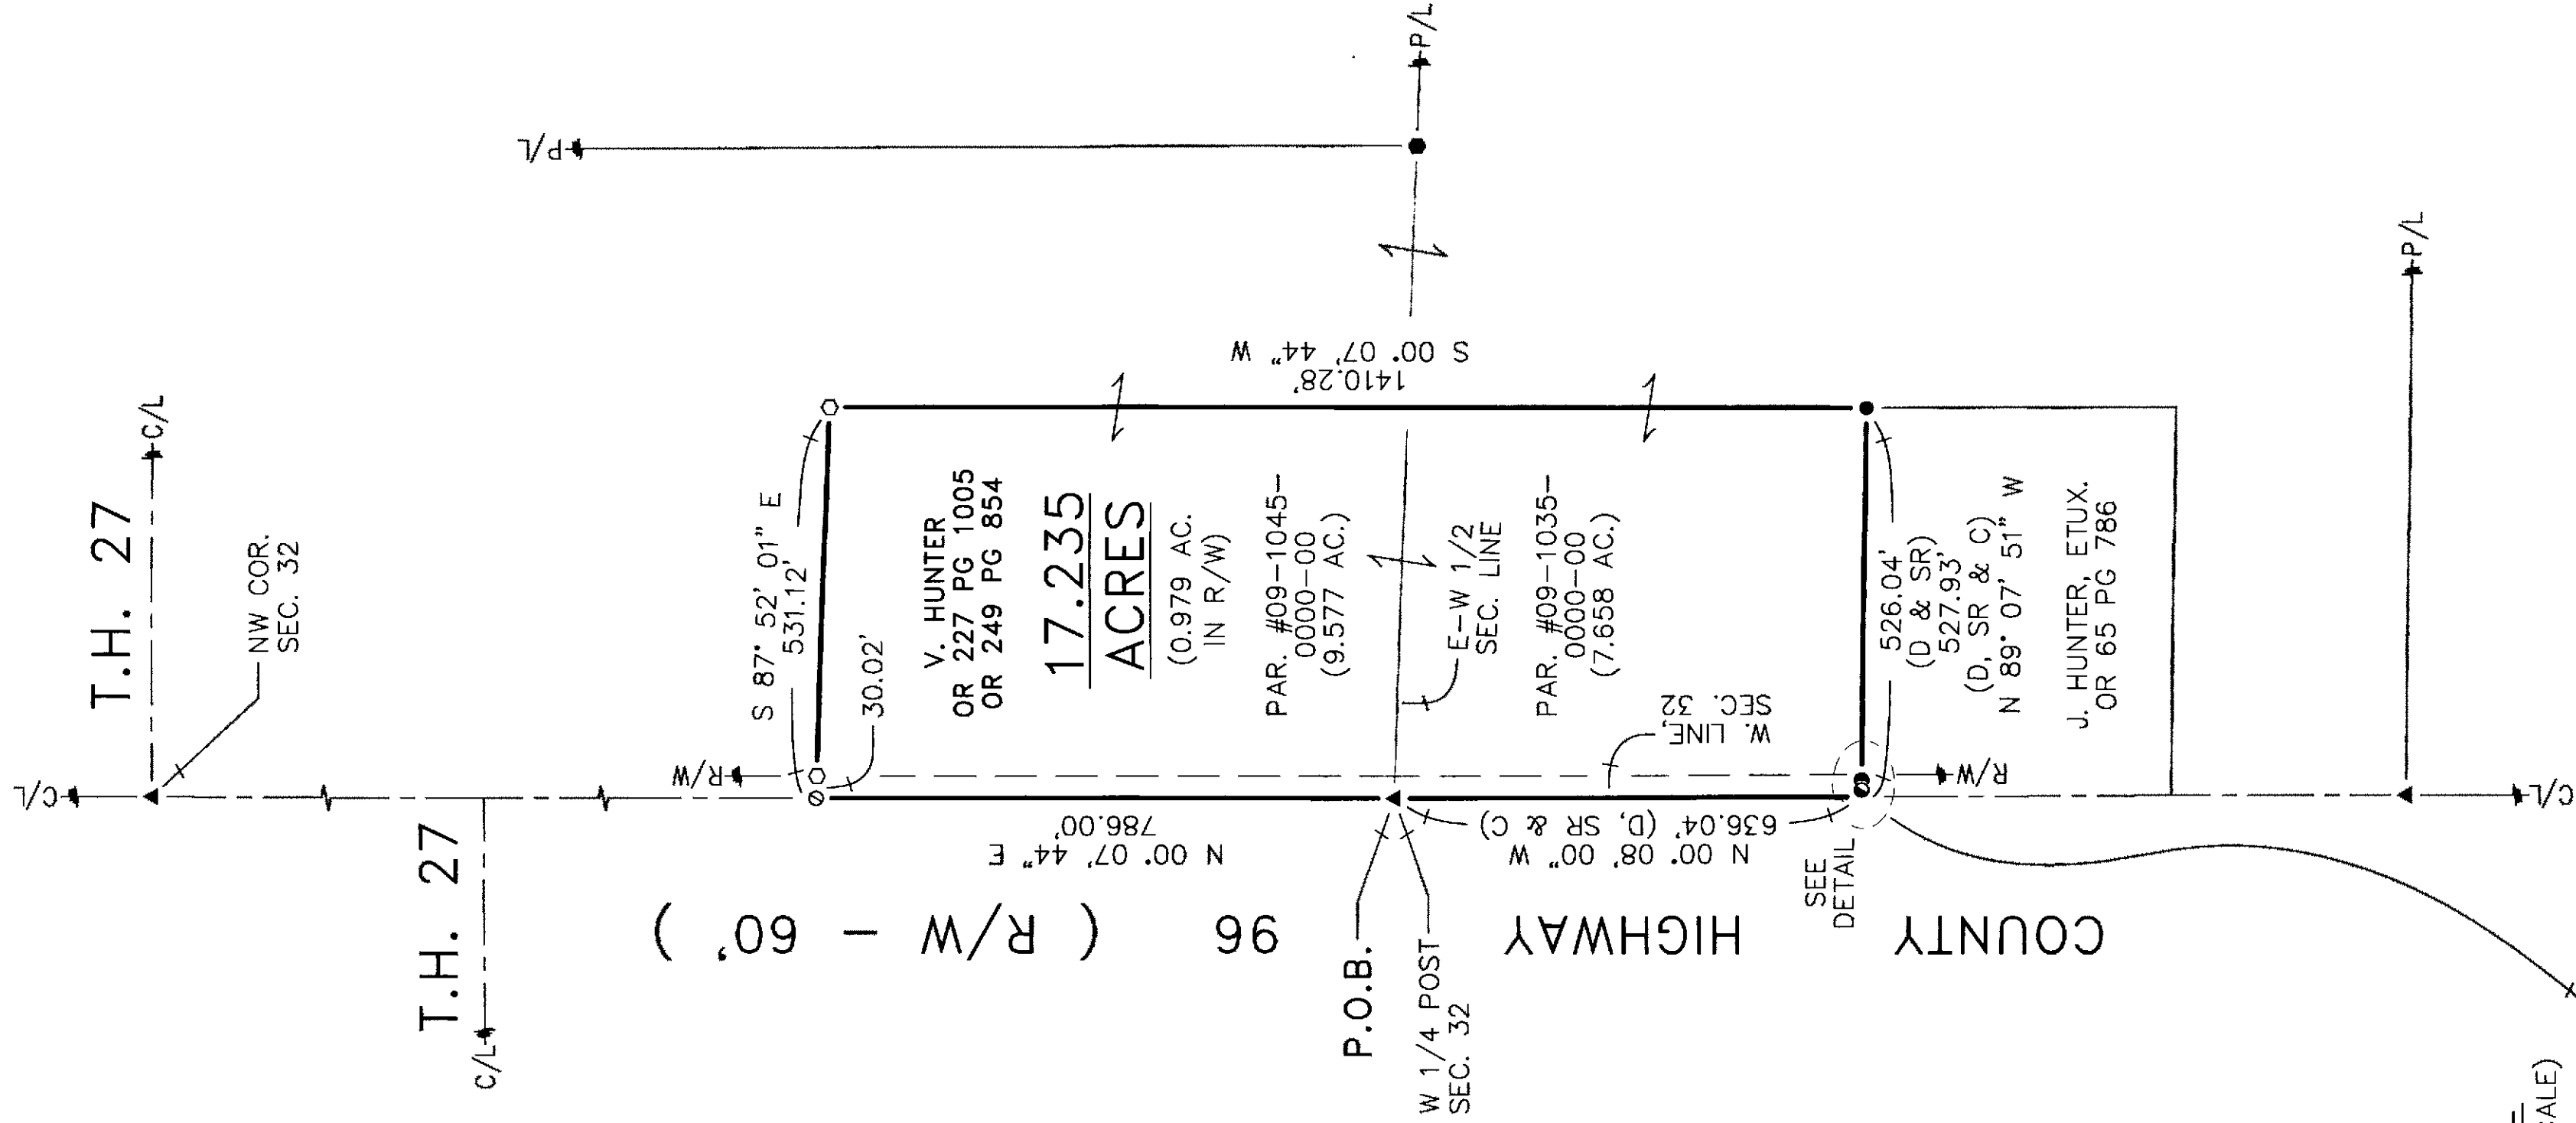

DETAIL  
(NOT TO SCALE)

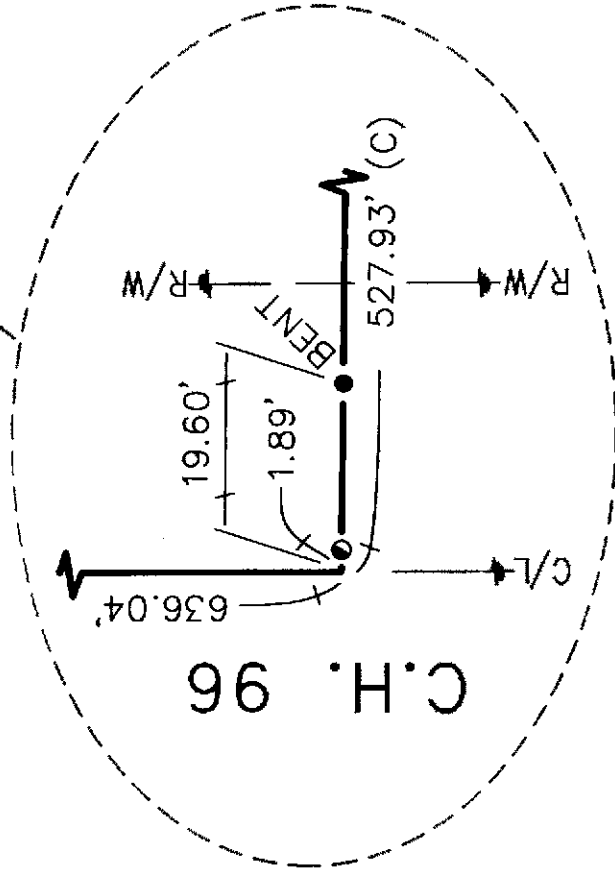

(ASSUMED)



ALL REGIONAL PLANNING  
REQUIREMENTS HAVE BEEN  
APPROVED FOR THIS SURVEY  
APPLICATION # 22-07 LL/R

SURVEY NUMBER: 22-06  
VOLUME: C PAGE: 1835  
DATE FILED: 03-03-2022  
PARCEL #: 09-1035-0000-00, 09-1045-0000-00

LEGEND:

| SET FOUND | DESCRIPTION                           |
|-----------|---------------------------------------|
| ⊙         | MONUMENT                              |
| ⊕         | RAILROAD SPIKE                        |
| ⊗         | NAIL                                  |
| ⊙         | IRON PIPE (1/2" Ø U.N.)               |
| ⊙         | DRILL HOLE                            |
| ⊙         | 5/8" Ø IRON ROD WITH PERSONALIZED CAP |
| ⊙         | IRON ROD (5/8" Ø U.N.)                |
| ●         | STONE                                 |
| ■         | MONUMENT BOX                          |
| D         | DEED                                  |
| P         | PLAT                                  |
| M         | MEASURED                              |
| C         | CALCULATED                            |
| ⊙         | DIAMETER                              |
| SR        | SURVEY RECORD                         |
| □         | HOUSE                                 |
| □         | GARAGE                                |
| □         | BARN                                  |
| □         | SHED                                  |
| —X—       | FENCE                                 |
| C/L       | CENTERLINE                            |
| R/W       | RIGHT-OF-WAY                          |
| P/L       | PROPERTY LINE                         |
| ■         | POST                                  |

REFERENCES:

- DEED VOLUMES AND PAGES AS SHOWN.
- SURVEY VOLUME B, PAGE 21.
- SURVEY VOLUME D, PAGE 529.
- ORIGINAL U. S. GOVERNMENT FIELD NOTES.
- WYANDOT COUNTY CORNERSTONE RECORDS.
- WYANDOT COUNTY ROAD RECORDS.

NOTE:

THIS SURVEY DOES NOT INCLUDE A TITLE SEARCH. EASEMENTS OR OTHER ENCUMBRANCES ON OR OVER THE LAND ARE NOT SHOWN ON THIS SURVEY.

I HEREBY DECLARE THAT I HAVE SURVEYED THE ABOVE DESCRIBED PROPERTY DURING FEBRUARY, 2022. THIS SURVEY IS SUBJECT TO ALL LEGAL HIGHWAYS, EASEMENTS, RESTRICTIONS, LEASES OF RECORD AND OF RECORDS IN RESPECTIVE UTILITY OFFICES. THE BEARINGS REFERRED TO HEREON ARE BASED ON AN ASSUMED MERIDIAN AND ARE ONLY FOR THE PURPOSE OF ANGULAR MEASUREMENT.



*Victor B. Koehler*  
VICTOR B. KOEHLER, P.S. NO. 7457  
DATE 03.03.2022

| DRAWN:   | CHECKED: | REVISIONS: |
|----------|----------|------------|
| MSW      | VBK      |            |
| 02-28-22 | 03-01-22 |            |
| 1        | 1        |            |

21232-S

SURVEY FOR: VERA J. HUNTER

BEING A PARCEL OF LAND SITUATED IN PART OF THE SOUTHWEST AND PART OF THE NORTHWEST QUARTERS OF SECTION 32, T-1-S, R-13-E, CRAWFORD TOWNSHIP, WYANDOT COUNTY, OHIO.

KOEHLER SURVEYING, INC.

P. O. BOX 28 UPPER SANDUSKY, OHIO 43351  
419-294-5388