



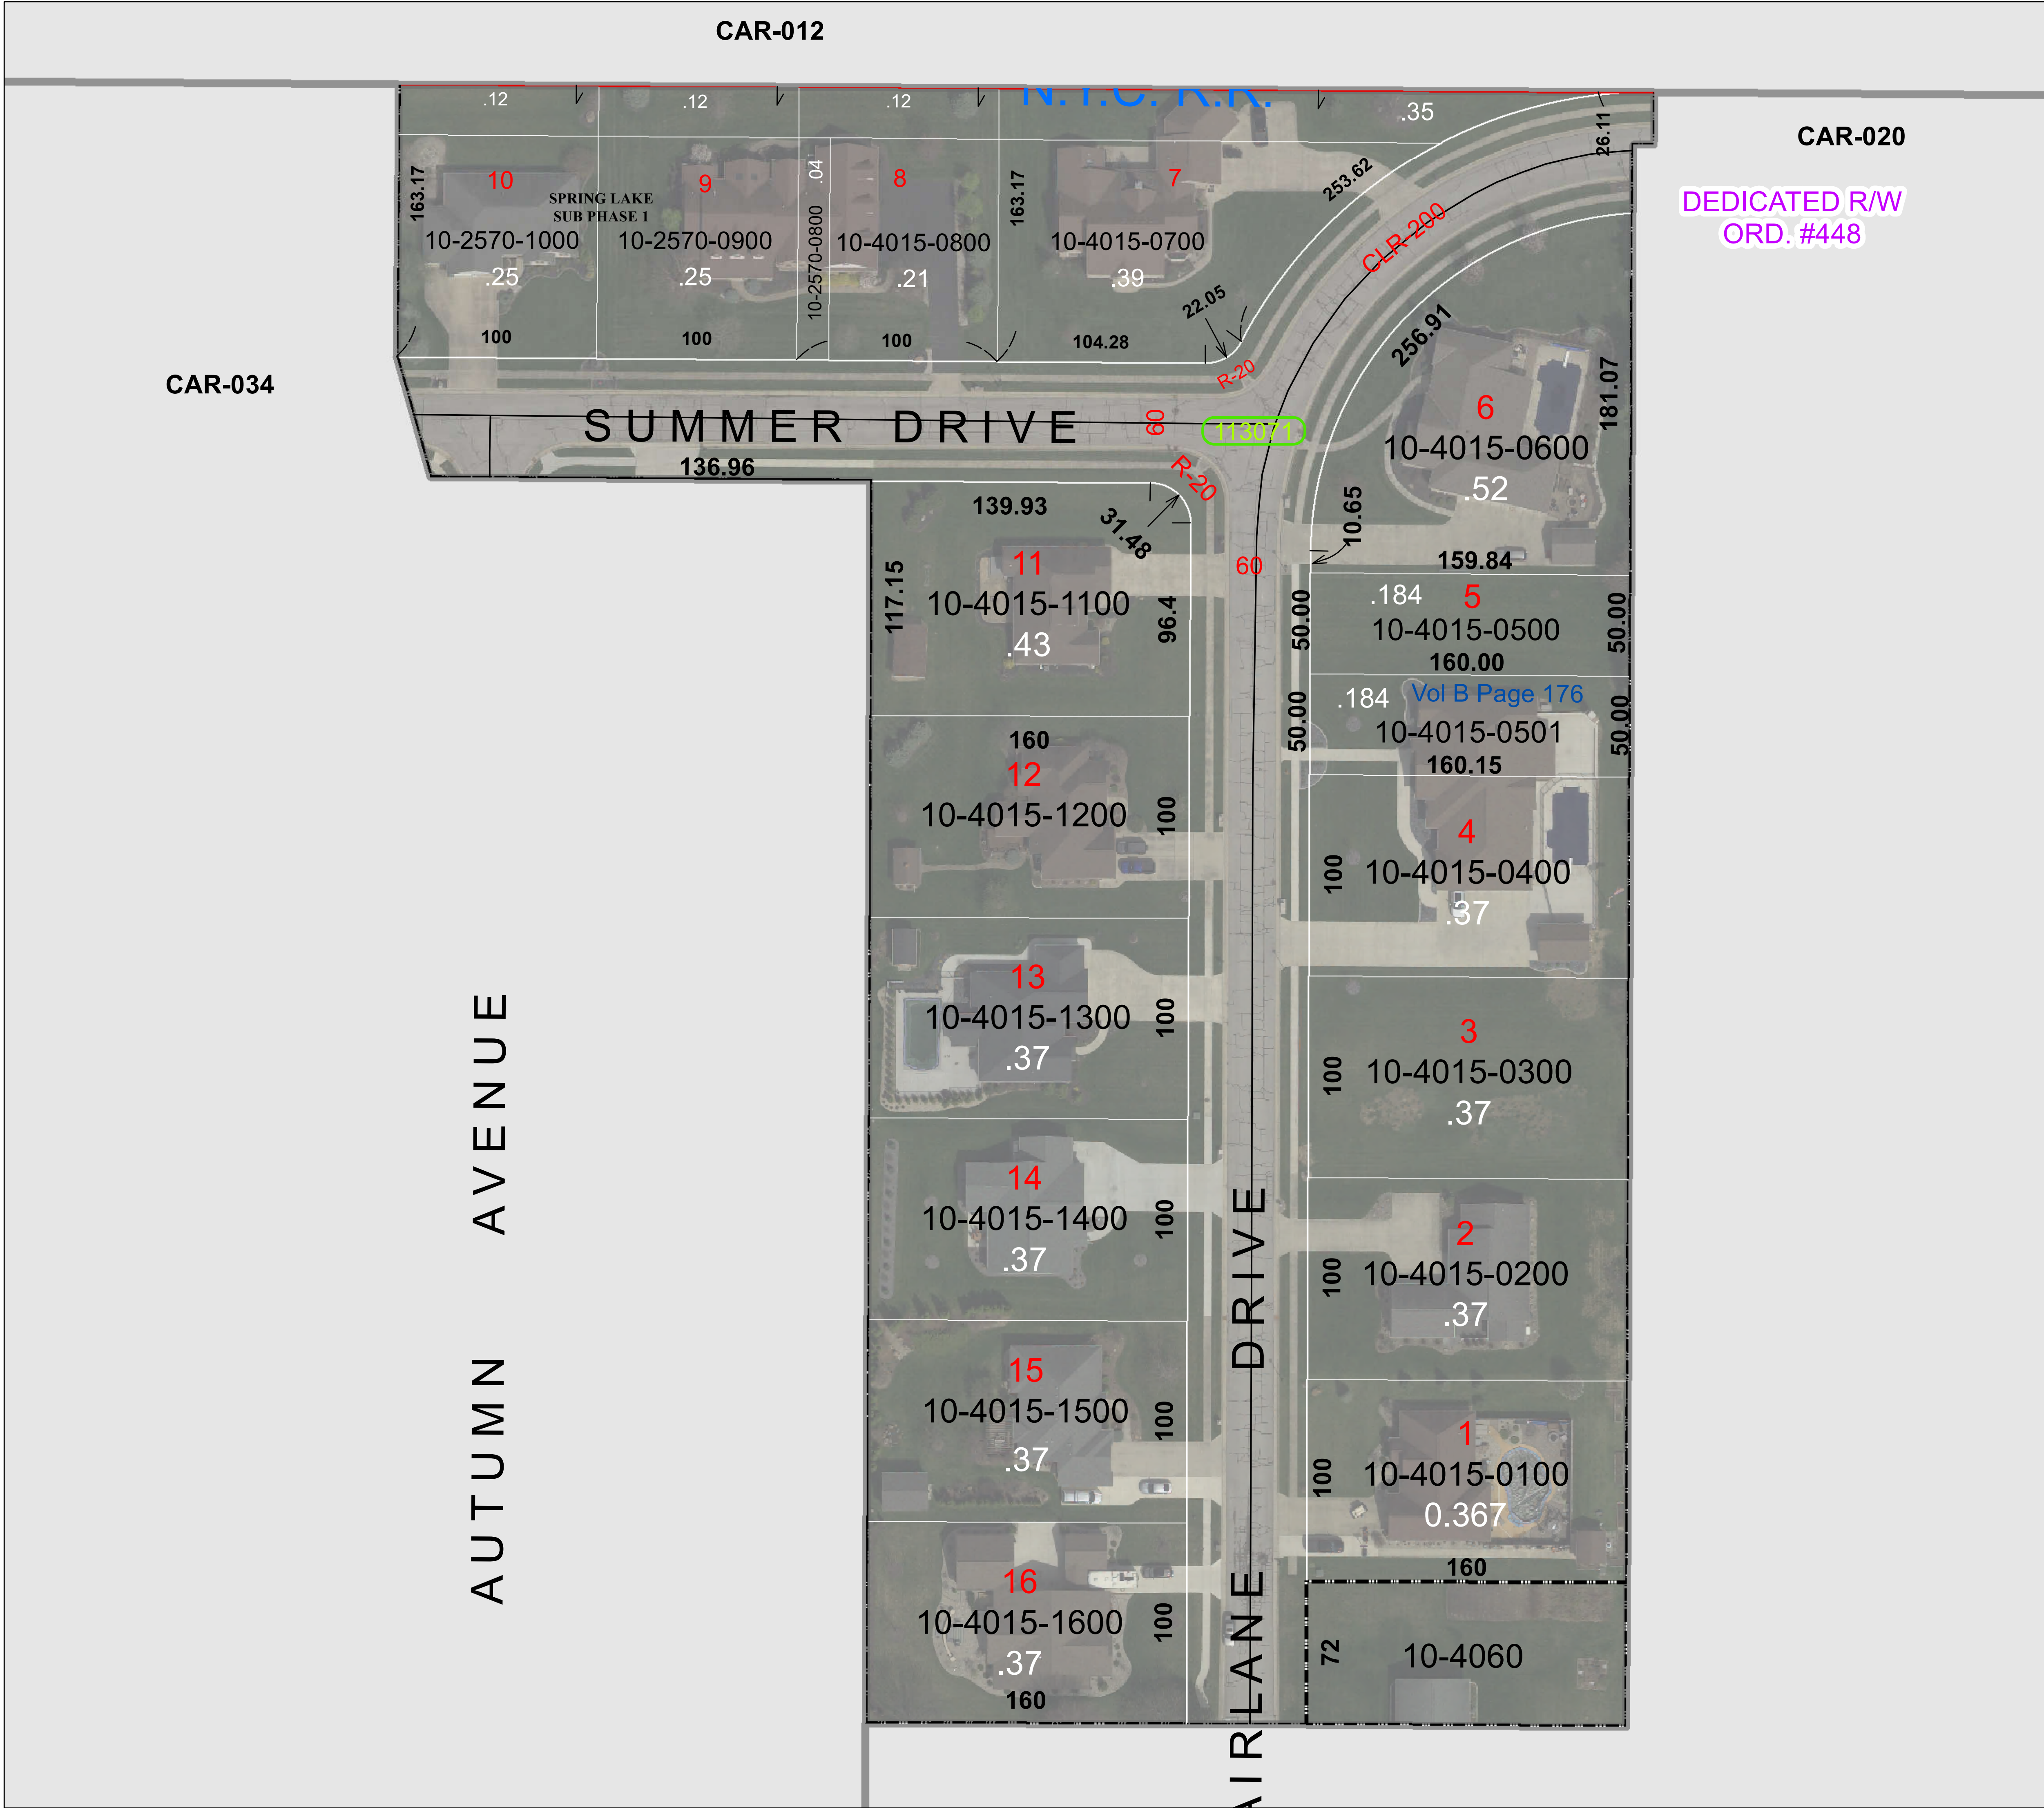

WYANDOT COUNTY, OHIO
CAREY, CRAWFORD TWP.

SEC 20 T.1S. R.13E.

PIN	OWNER
10-2570-0800-00	WENZINGER THOMAS J & BEVERLY M
10-2570-0900-00	WENZINGER THOMAS J & BEVERLY M
10-2570-1000-00	BLAIR GARY E & PAULA A JTS
10-4015-0100-00	HILL HARRIS L JR & MELANIE S
10-4015-0200-00	THOME DAVID F TRUSTEE
10-4015-0300-00	GOSCHE DEBORAH A TRUSTEE
10-4015-0400-00	GOSCHE DEBORAH A TRUSTEE
10-4015-0500-00	MYERS SHERI & ADAM J
10-4015-0600-00	MYERS SHERI & ADAM J
10-4015-0700-00	BLAIR JO ANN TRUSTEE
10-4015-0800-00	WENZINGER THOMAS J & BEVERLY M
10-4015-1100-00	SHEETS JOSHUA N & STACY M JTS
10-4015-1200-00	ALTWATER RONNIE G & ALESTAR JT
10-4015-1300-00	MULLHOLAND MARK A & CHERYL A
10-4015-1400-00	WYATT JOYCE A TRUSTEE
10-4015-1500-00	CRAWFORD BETHANY L ETAL
10-4015-1600-00	FUNK RAYMOND E & NANCY JTS
10-4060-0000-00	GIBSON TOBIN J

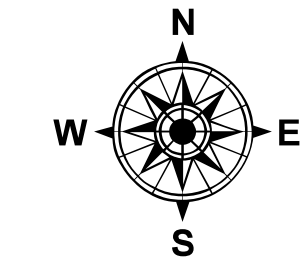

CAR-035

1 inch = 39 feet

