
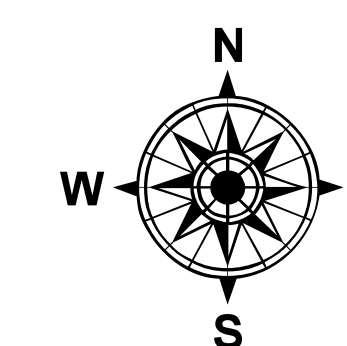


WYANDOT COUNTY, OHIO
ANTRIM TWP.

SECTION 06 T. 4 S. R. 15 E.

PIN	OWNER
04-0100-0000-00	JOHN HANCOCK MUTUAL LIFE OF N
04-0105-0000-00	PAGNARO DENNIS E & PATRICIA
04-0110-0000-00	ALBAN FARMS LLC
04-0115-0000-00	MAKEN BACON FARMS INC
04-0115-0100-00	WK BROWN LLC
04-0115-0100-00	WK BROWN LLC
04-0120-0000-00	THE MENNEL MILLING COMPANY
04-0120-0100-00	THE MENNEL MILLING COMPANY
04-0125-0000-00	THE MENNEL MILLING COMPANY
04-0130-0000-00	THE MENNEL MILLING COMPANY
04-0135-0000-00	ROTHERMEL W SUE ETAL JTS
04-0140-0000-00	GRAND PRAIRIE ACRES LLC
04-0140-0100-00	GRAND PRAIRIE ACRES LLC
04-0140-0200-00	GRAND PRAIRIE ACRES LLC
04-0145-0000-00	ALBAN FARMS LLC
04-0150-0000-00	LUST ACRES INC
04-0150-0100-00	SANDRIDGE STEVEN E & CHERY
04-0155-0000-00	ALBAN FARMS LLC
04-0155-0100-00	ALBAN BRIAN L
04-0160-0000-00	ALBAN FARMS LLC

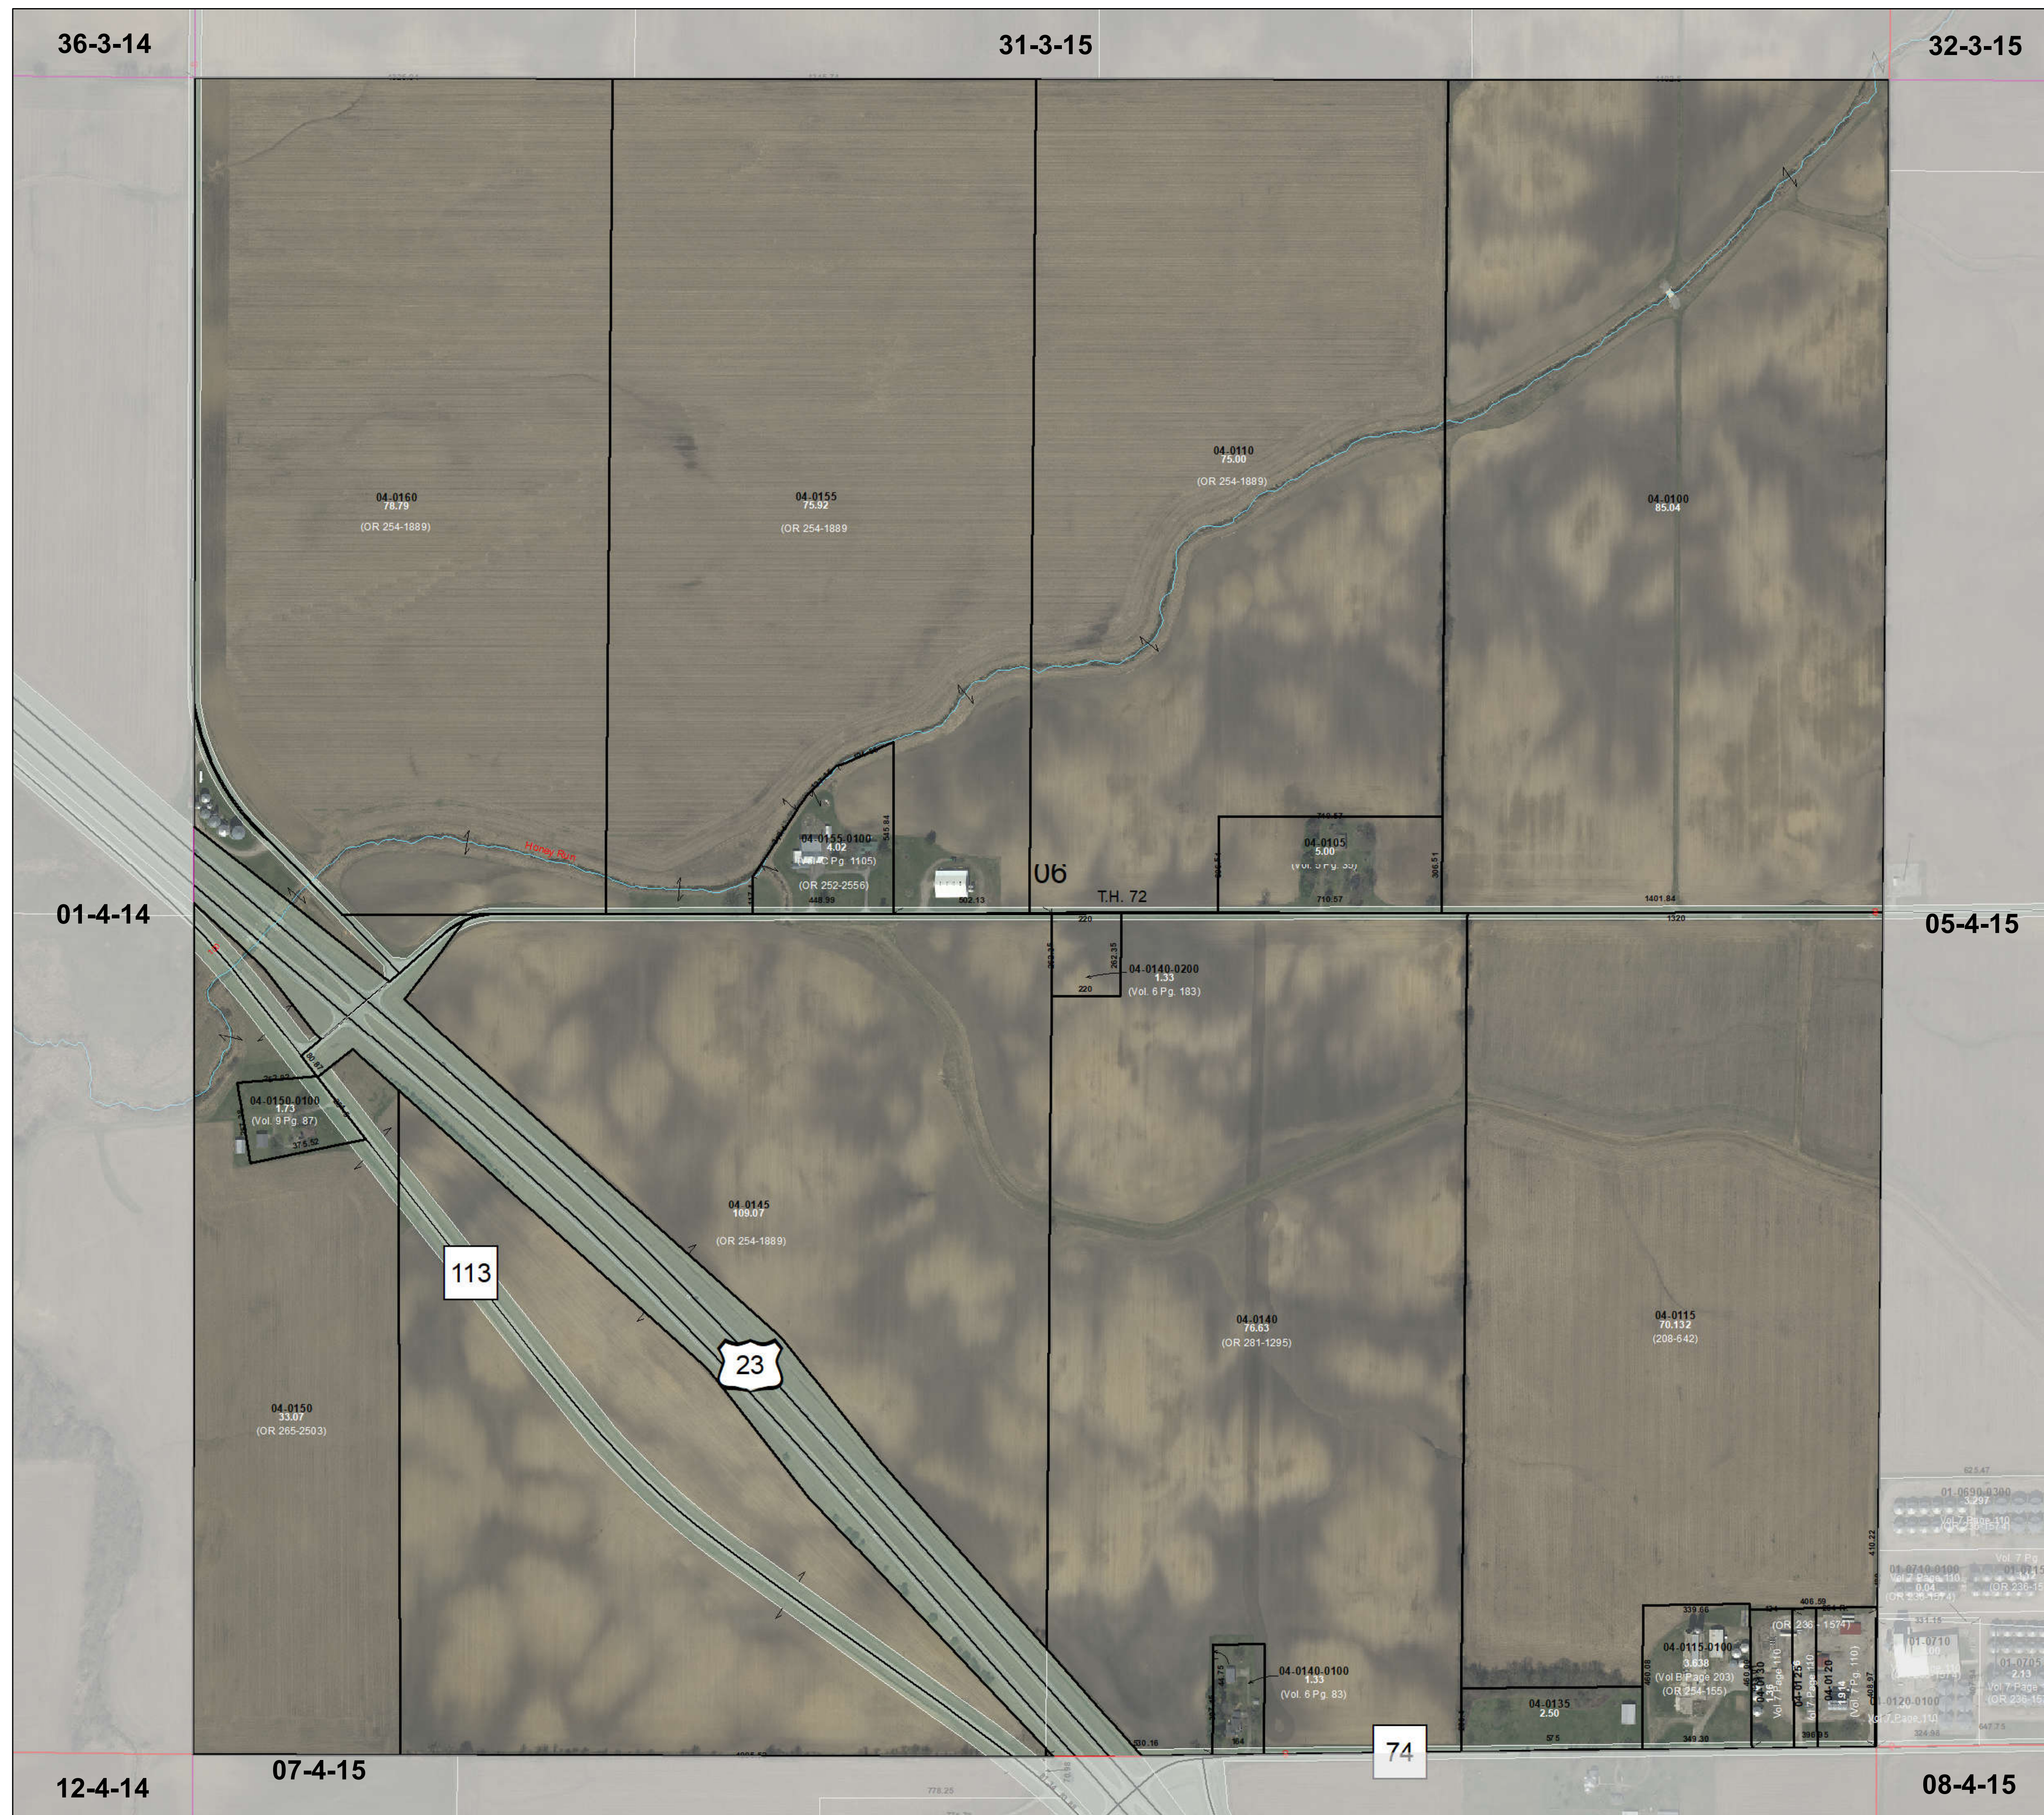

1 inch = 260 feet

0 125 250 500 750 1,000 Feet

06-4-15