



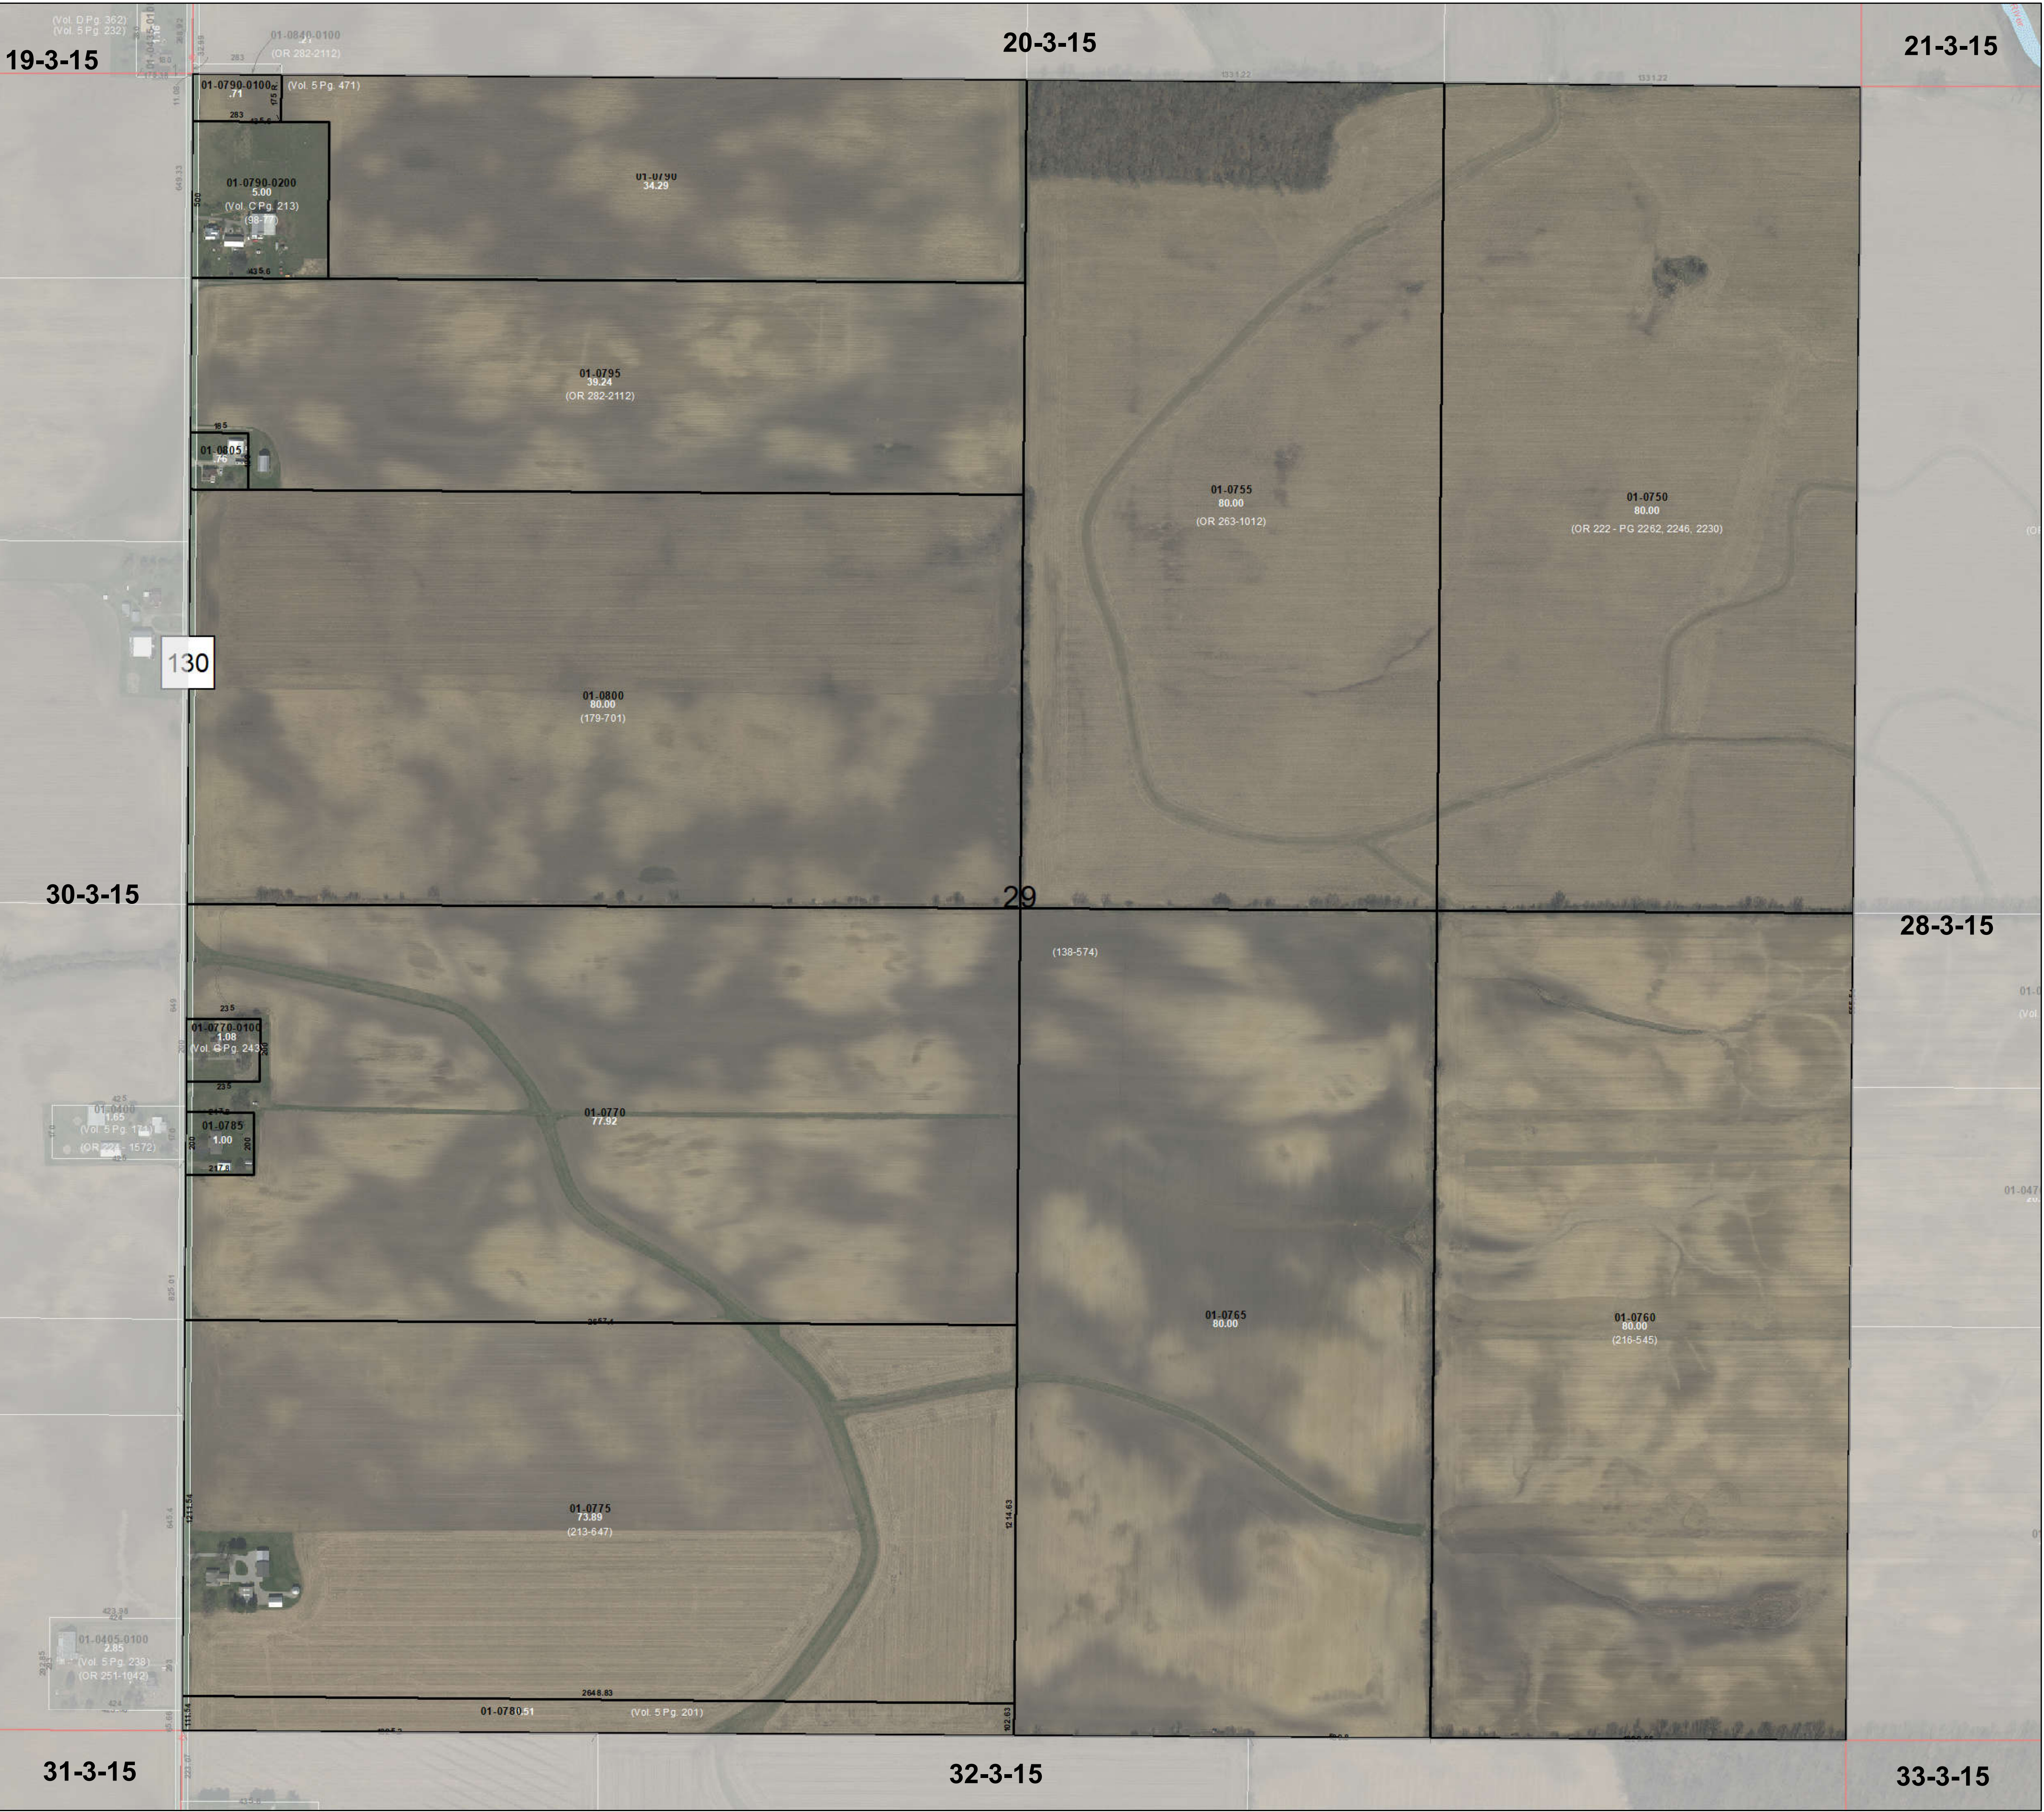

WYANDOT COUNTY, OHIO
ANTRIM TWP.
SECTION 29 T. 3 S. R. 15 E.

PIN	OWNER
01-0750-0000-00	TVREBER LTD ETAL
01-0755-0000-00	TVREBER LTD ETAL
01-0760-0000-00	SCHEFF LARRY E ETAL
01-0765-0000-00	ROBERTS ACRES LLC
01-0770-0000-00	ROBERTS ACRES LLC
01-0770-0100-00	BERRIDGE SYDNEY JTS ETAL
01-0775-0000-00	THE ILES FAMILY FARMS LIMITED
01-0780-0000-00	THE ILES FAMILY FARMS LTD CO
01-0785-0000-00	JONES CHARLES G & VIRGINIA M
01-0790-0000-00	CONRAD PATRICIA K TRUSTEE
01-0790-0100-00	CONRAD PATRICIA K TRUSTEE
01-0790-0200-00	CONRAD TIMOTHY G & PATRICIA KJT
01-0795-0000-00	CONRAD PATRICIA K TRUSTEE
01-0800-0000-00	ALBAN FARMS LLC
01-0805-0000-00	POWERS ROSS A

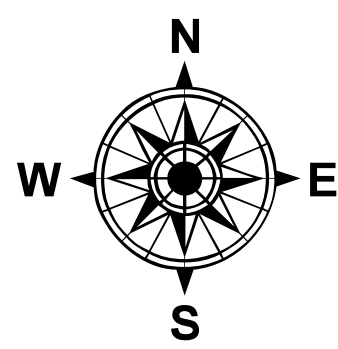

29-3-15

1 inch = 260 feet

