
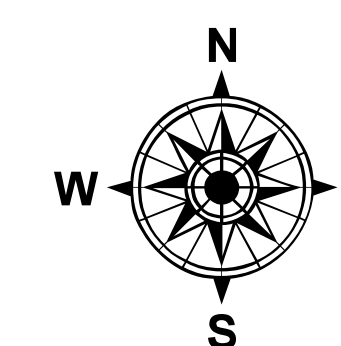


WYANDOT COUNTY, OHIO
CRANE TWP.

SECTION 14 T. 2 S. R. 14 E.

PIN	OWNER
05-0125-0000-00	CASE CHRISTOPHER A & ANN M
05-0130-0000-00	ROTHLSBERGER LYNN O & BRENDA
05-0130-0100-00	WELLY ERIN TRUSTEE
05-0130-0200-00	WELLY ERIN TRUSTEE
05-0135-0000-00	BACON ALEC P TRUSTEE ETAL
05-0135-0100-00	BACON ALEC P TRUSTEE
05-0135-0200-00	BACON ALEC P TRUSTEE
05-0140-0000-00	HAWKINS JONATHAN P
05-0140-0100-00	NAVE PHILIP T & MARGARET A JTS
05-0145-0000-00	TAWA FARMS NO 2 LLC
05-0150-0000-00	SIPE DEAN R
05-0155-0000-00	SIPE DEAN R
05-0155-0100-00	TAWA FARMS NO 2 LLC
05-0155-0200-00	OGDEN WILLIAM R & RHONDA R JTS
05-0160-0000-00	COURTAD DAVID A TRUSTEE
05-0165-0000-00	SMITH DAVID L & GOHL STACEY E
05-0170-0000-00	RIEDLINGER NEIL D
05-0170-0100-00	KARG BARBARA A
05-0170-0200-00	KARG ROXANNA L ETAL TRUSTEES
05-0175-0000-00	ROTHLSBERGER RYAN L
05-0180-0000-00	NEWELL KIP L & MARY C ETAL
05-0185-0000-00	RICHEY TROY A & PAMELA S JTS

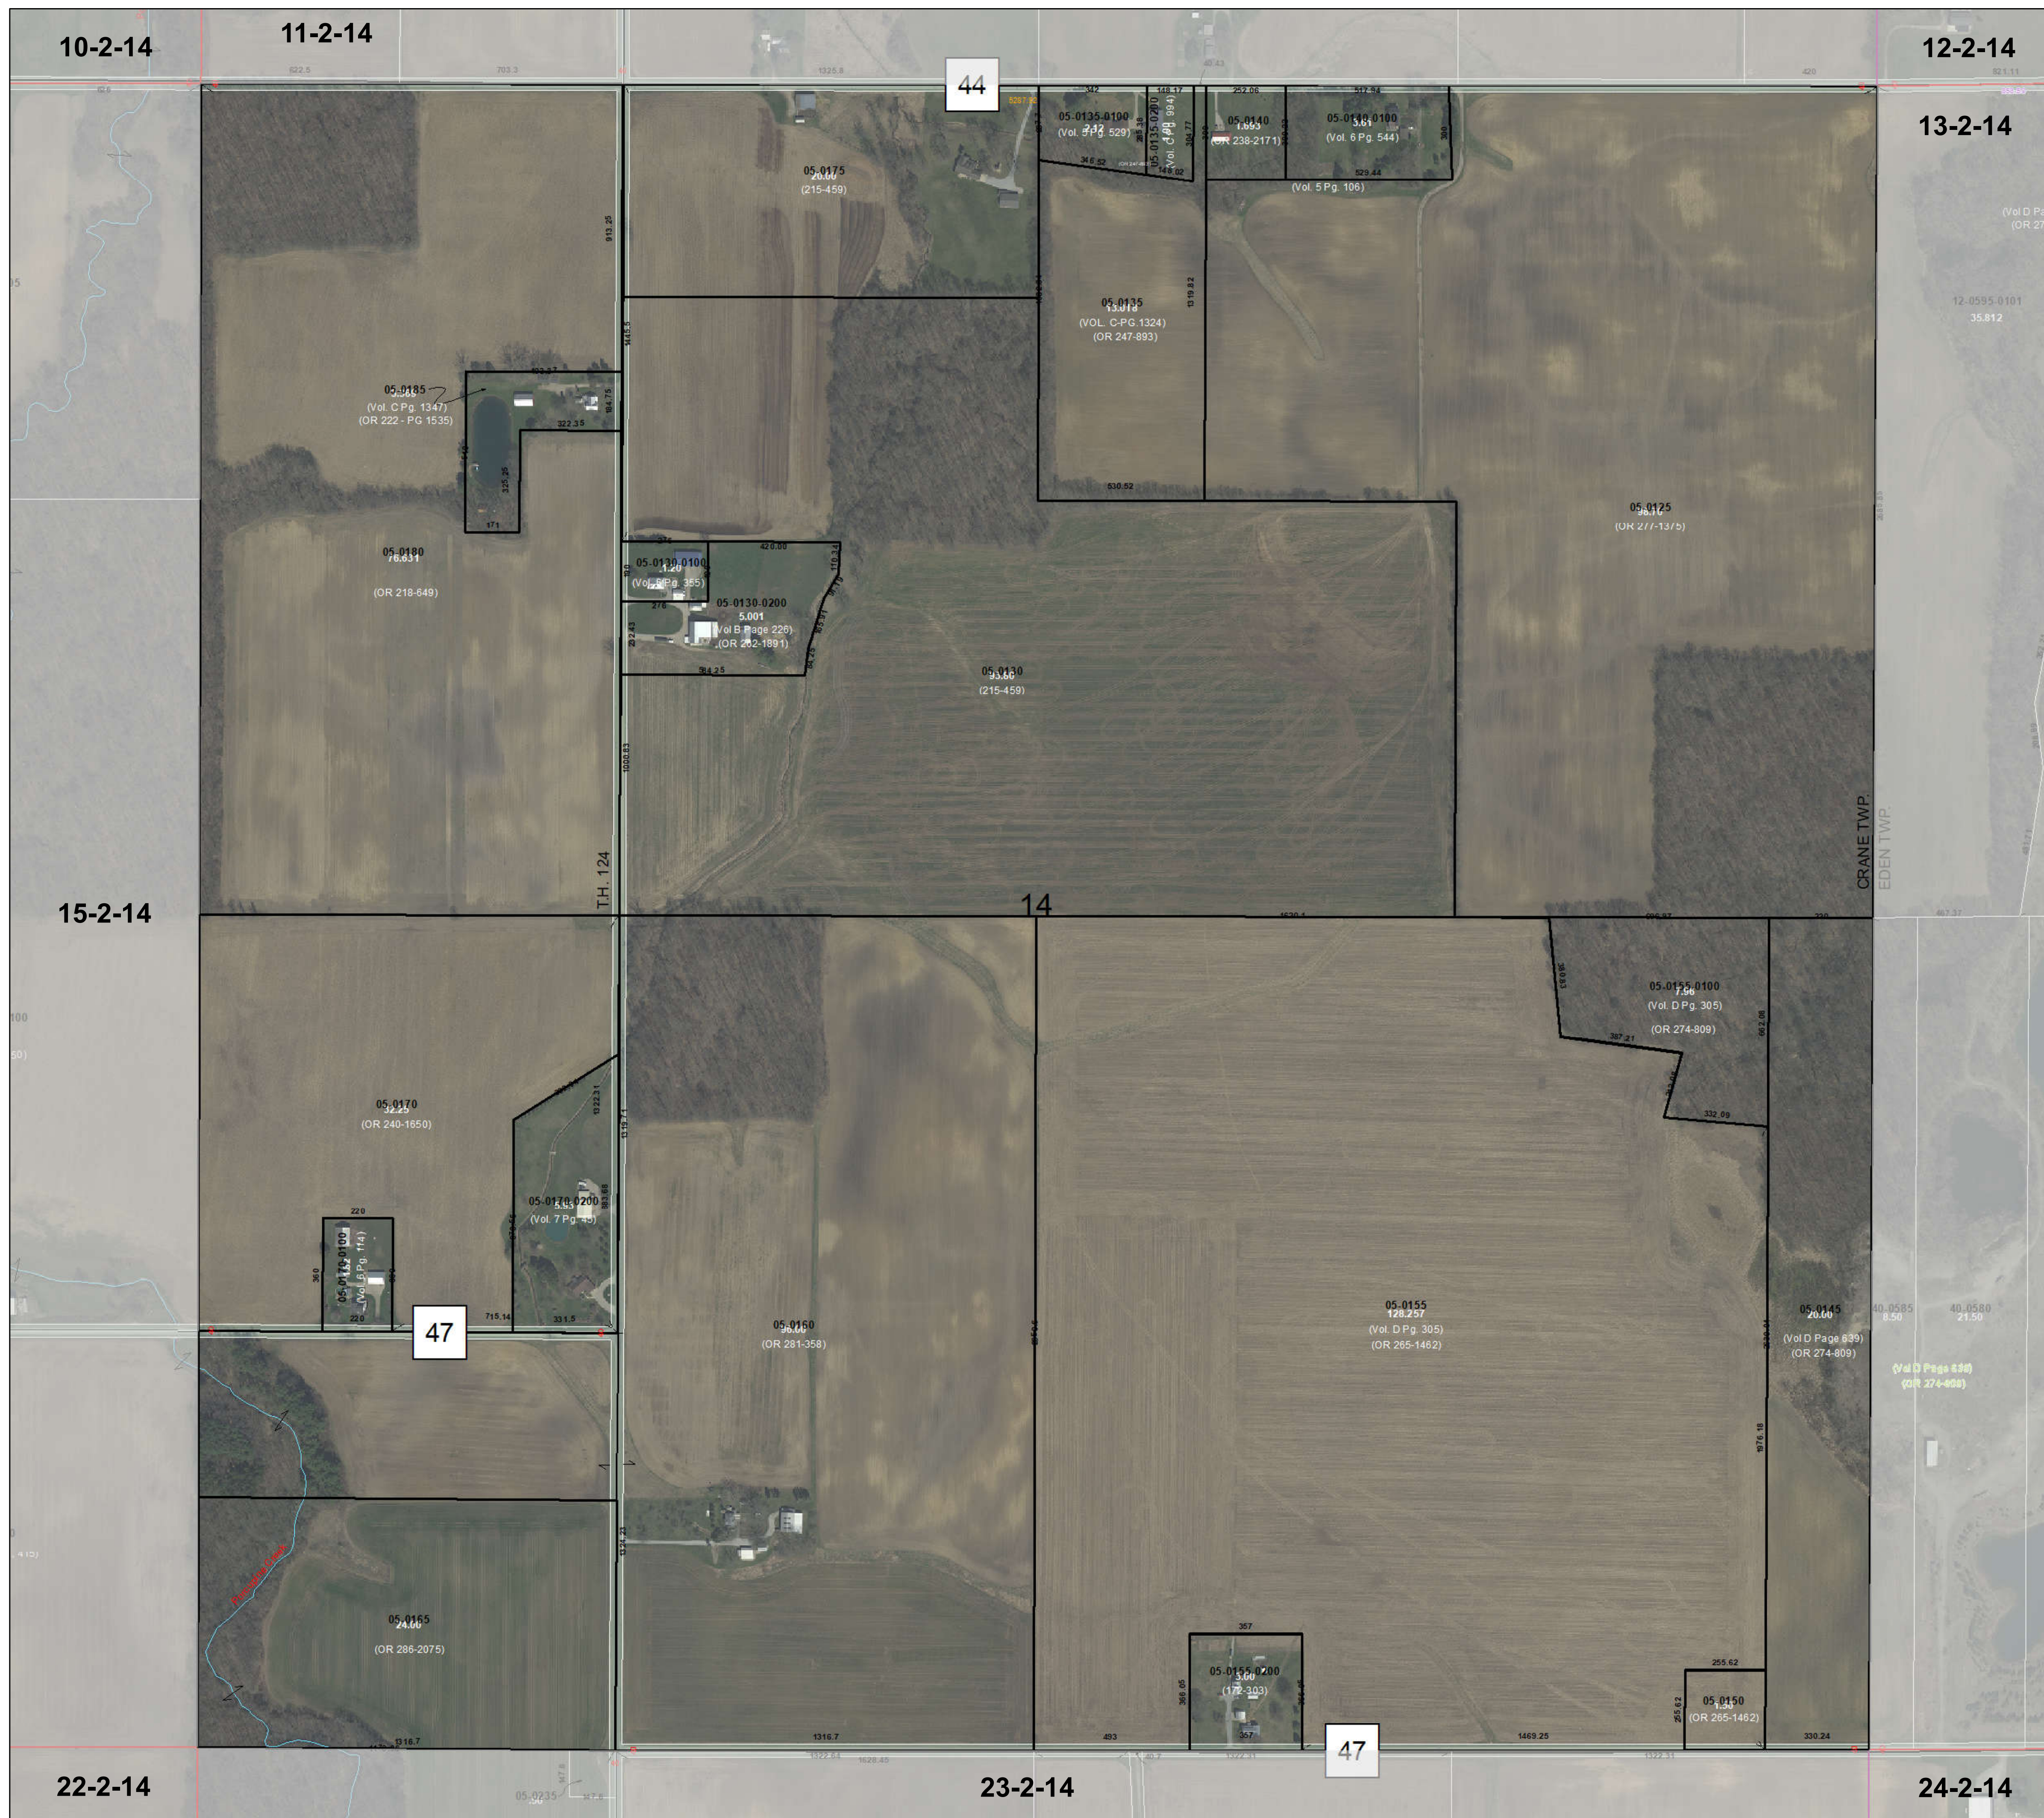

1 inch = 260 feet

0 125 250 500 750 1,000 Feet

14-2-14