



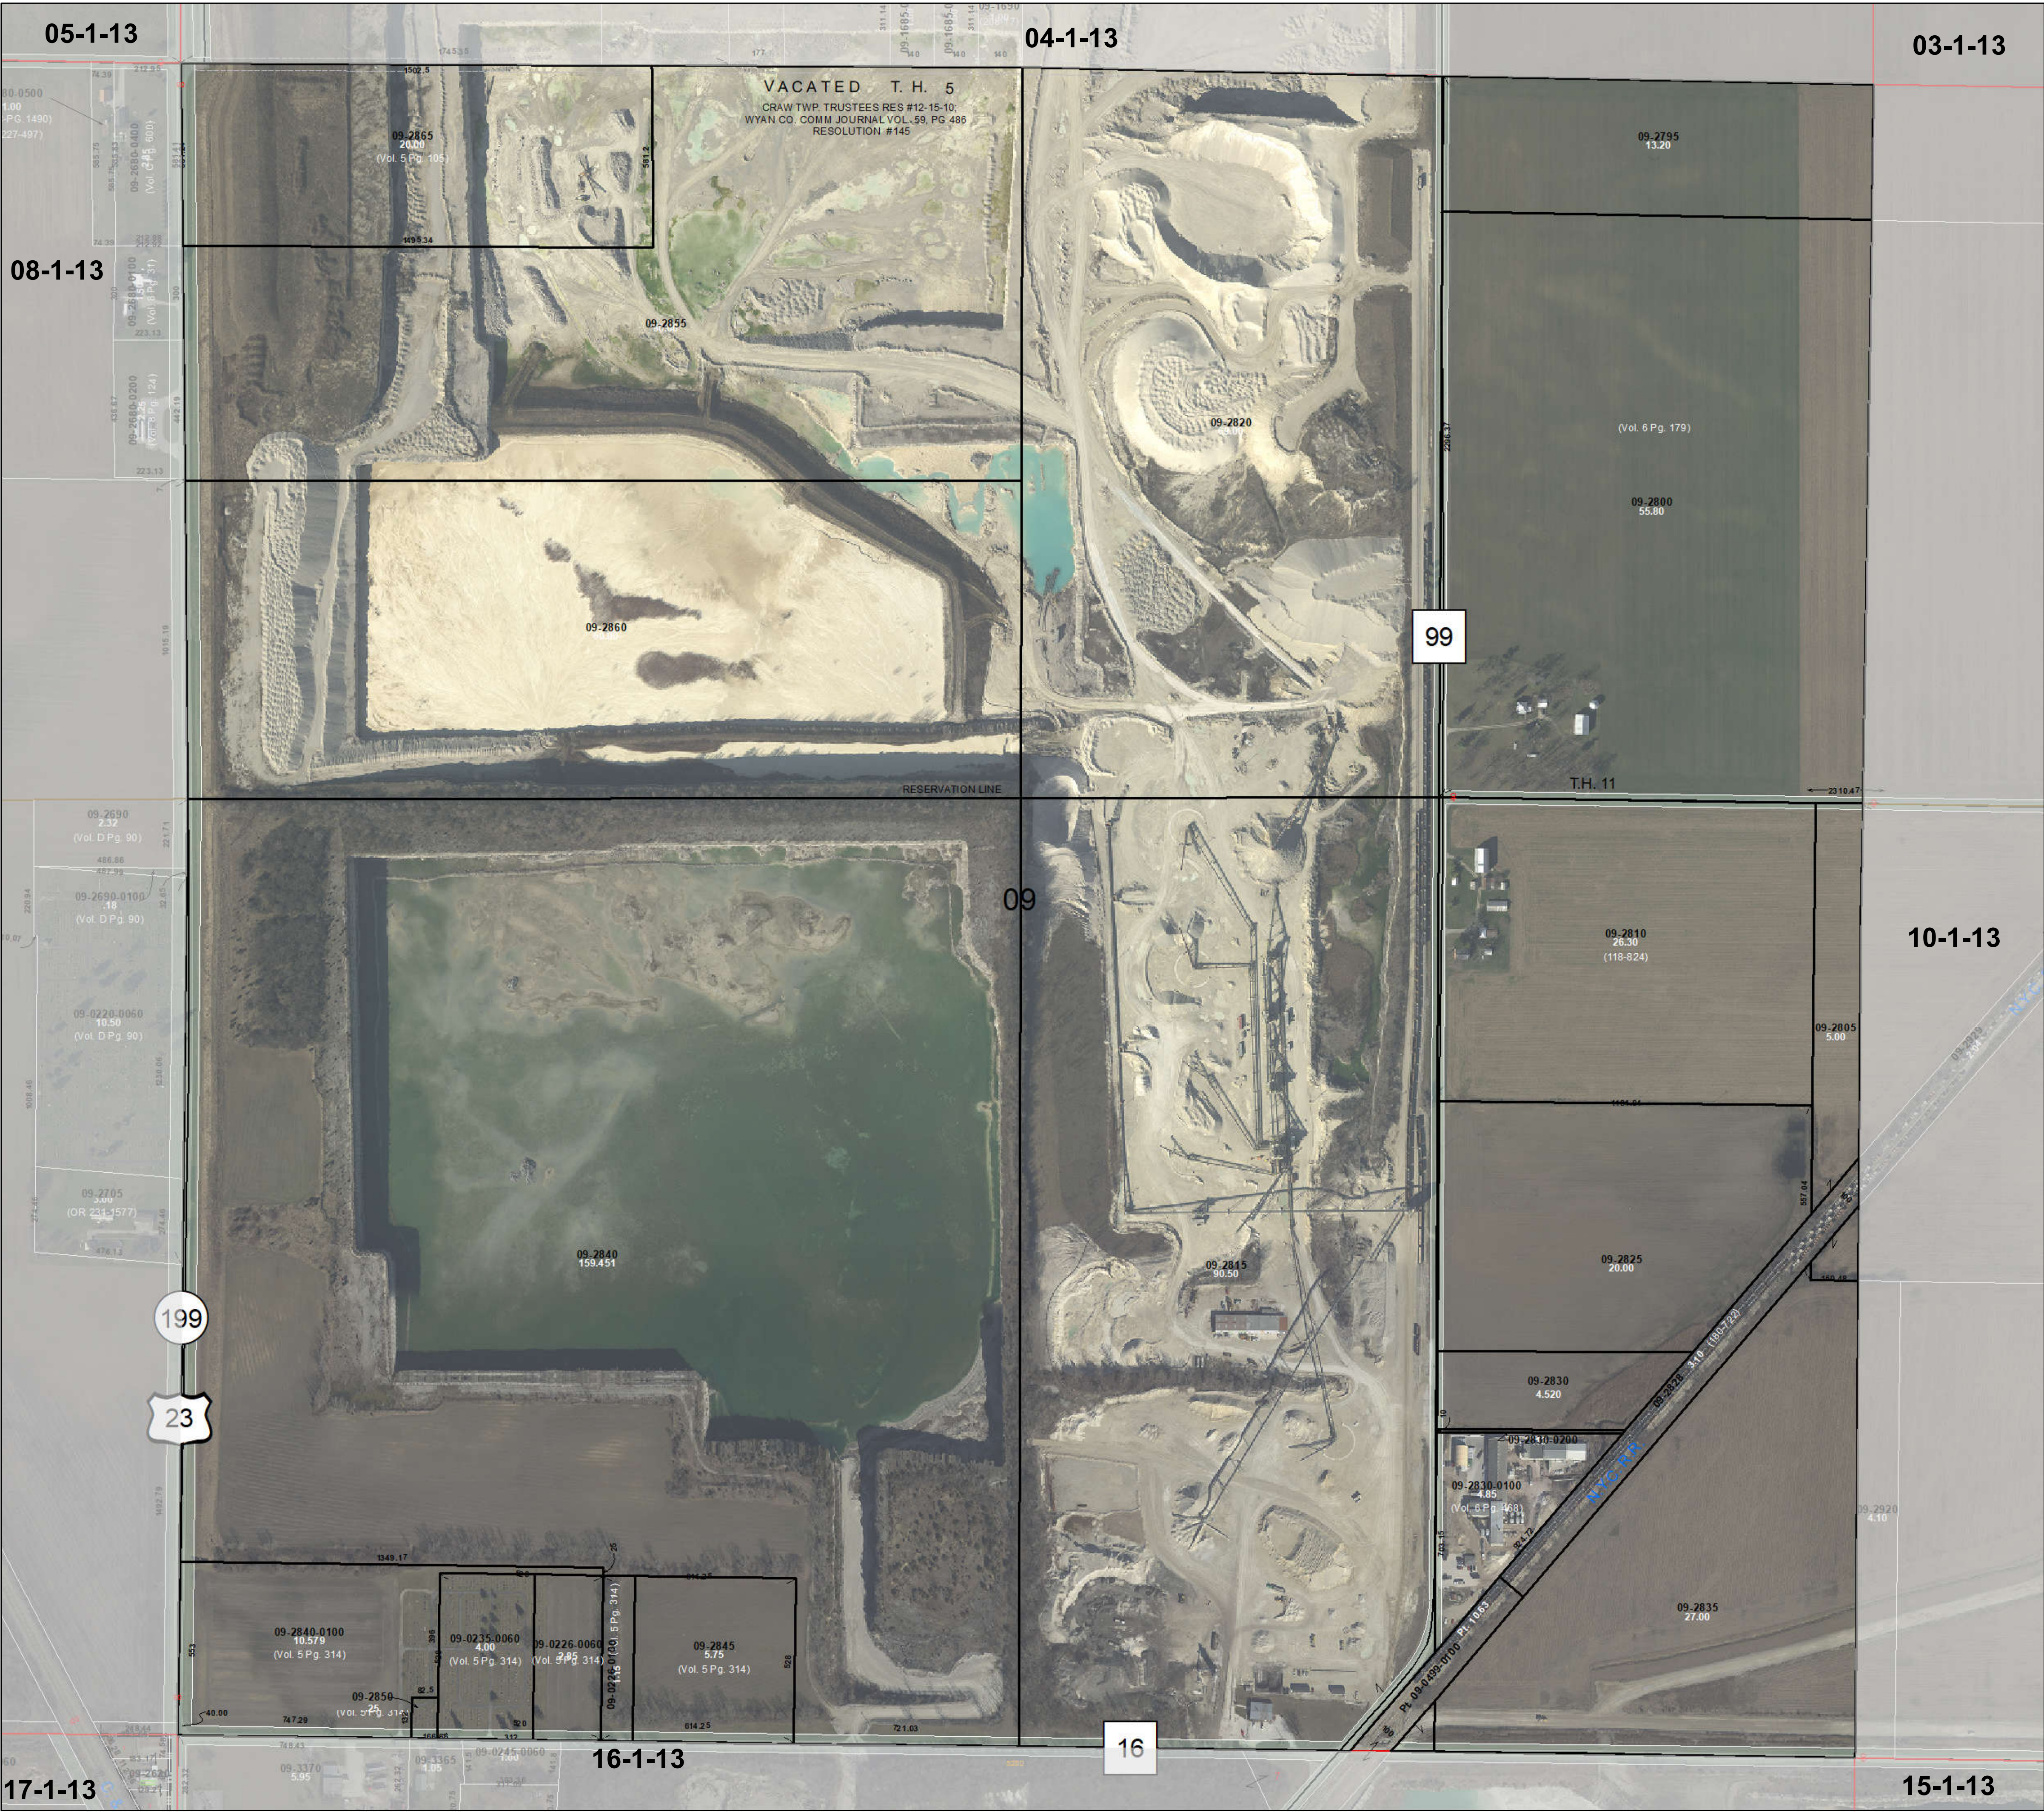

WYANDOT COUNTY, OHIO
CRAWFORD TWP.
SECTION 09 T. 1 S. R. 13 E.

PIN	OWNER
09-0226-0060-00	KUBACKI WILLIAM J TRUSTEE ETAL
09-0226-0100-00	NATIONAL LIME & STONE CO
09-0235-0060-00	KUBACKI WILLIAM J TRUSTEE ETAL
09-2795-0000-00	WALTER DAVID L
09-2800-0000-00	WALTER DAVID L
09-2805-0000-00	FREDRITZ GERALDINE E TRUSTEE
09-2810-0000-00	FREDRITZ GERALDINE E TRUSTEE
09-2810-0000-00	FREDRITZ GERALDINE E TRUSTEE
09-2810-0000-00	FREDRITZ GERALDINE E TRUSTEE
09-2810-0000-00	FREDRITZ GERALDINE E TRUSTEE
09-2815-0000-00	WYANDOT DOLOMITE INC
09-2820-0000-00	WYANDOT DOLOMITE INC
09-2825-0000-00	THE NATIONAL LIME & STONE
09-2828-0000-00	WYANDOT DOLOMITE
09-2830-0100-00	MINERAL PROCESSING COMPANY
09-2830-0200-00	MINERAL PROCESSING COMPANY
09-2835-0000-00	THE NATIONAL LIME & STONE
09-2840-0000-00	THE NATIONAL LIME & STONE
09-2840-0100-00	KUBACKI WILLIAM J TRUSTEE ETAL
09-2845-0000-00	THE NATIONAL LIME & STONE CO
09-2850-0000-00	KUBACKI WILLIAM J TRUSTEE ETAL
09-2855-0000-00	WYANDOT DOLOMITE INC
09-2860-0000-00	WYANDOT DOLOMITE INC
09-2865-0000-00	WYANDOT DOLOMITE INC

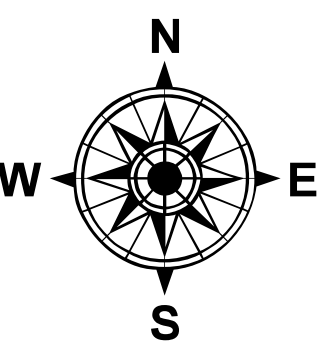

09-1-13

1 inch = 260 feet

