
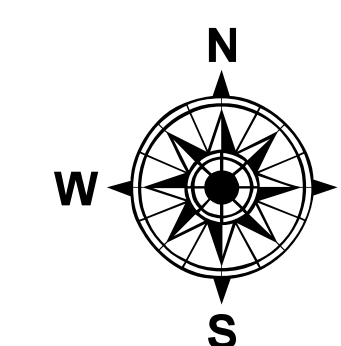



WYANDOT COUNTY, OHIO
EDEN TWP.

SECTION 34 T. 2 S. R. 15 E.

PIN	OWNER
13-0080-0000-00	FROST TIMOTHY J TRUSTEE
13-0085-0000-00	FROST TIMOTHY J TRUSTEE
13-0090-0000-00	MILLER RONALD E & REBECCA M JTS
13-0090-0100-00	KRAUSS BLAKE ETAL TJS
13-0095-0000-00	MONROE MARK ALAN & GINETTE
13-0100-0000-00	KENT MICHAEL R & SUSAN E TRUSTEE
13-0100-0100-00	DAIBER LARRY W ETAL
13-0100-0200-00	BAILEY JEFFREY N & JULIE B JTS
13-0105-0000-00	SPLITLER JACK W
13-0105-0100-00	SNOODGRASS JAMES A & FLOREMAR
13-0105-0200-00	SCHUSTER STEPHAN H
13-0110-0000-00	SCHUSTER STEPHAN H
13-0115-0000-00	HAHN AMY J & GIBBS JUSTIN L JTS
13-0120-0000-00	WEST SHAWN & KRISTY
13-0125-0000-00	SPLITLER JACK W
13-0130-0000-00	JAQUETH SHARON S & CLINTON L
13-0130-0100-00	YOUNG VALERIE L
13-0130-0200-00	YOUNG VALERIE L
13-0135-0000-00	GRIFFIN CHARLEEN T
13-0140-0000-00	SUTER RONALD D
13-0145-0000-00	WEAVER BRENT ALLEN JTS ETAL
13-1564-0000-00	NORTH CENTRAL ELECTRIC CO-OP

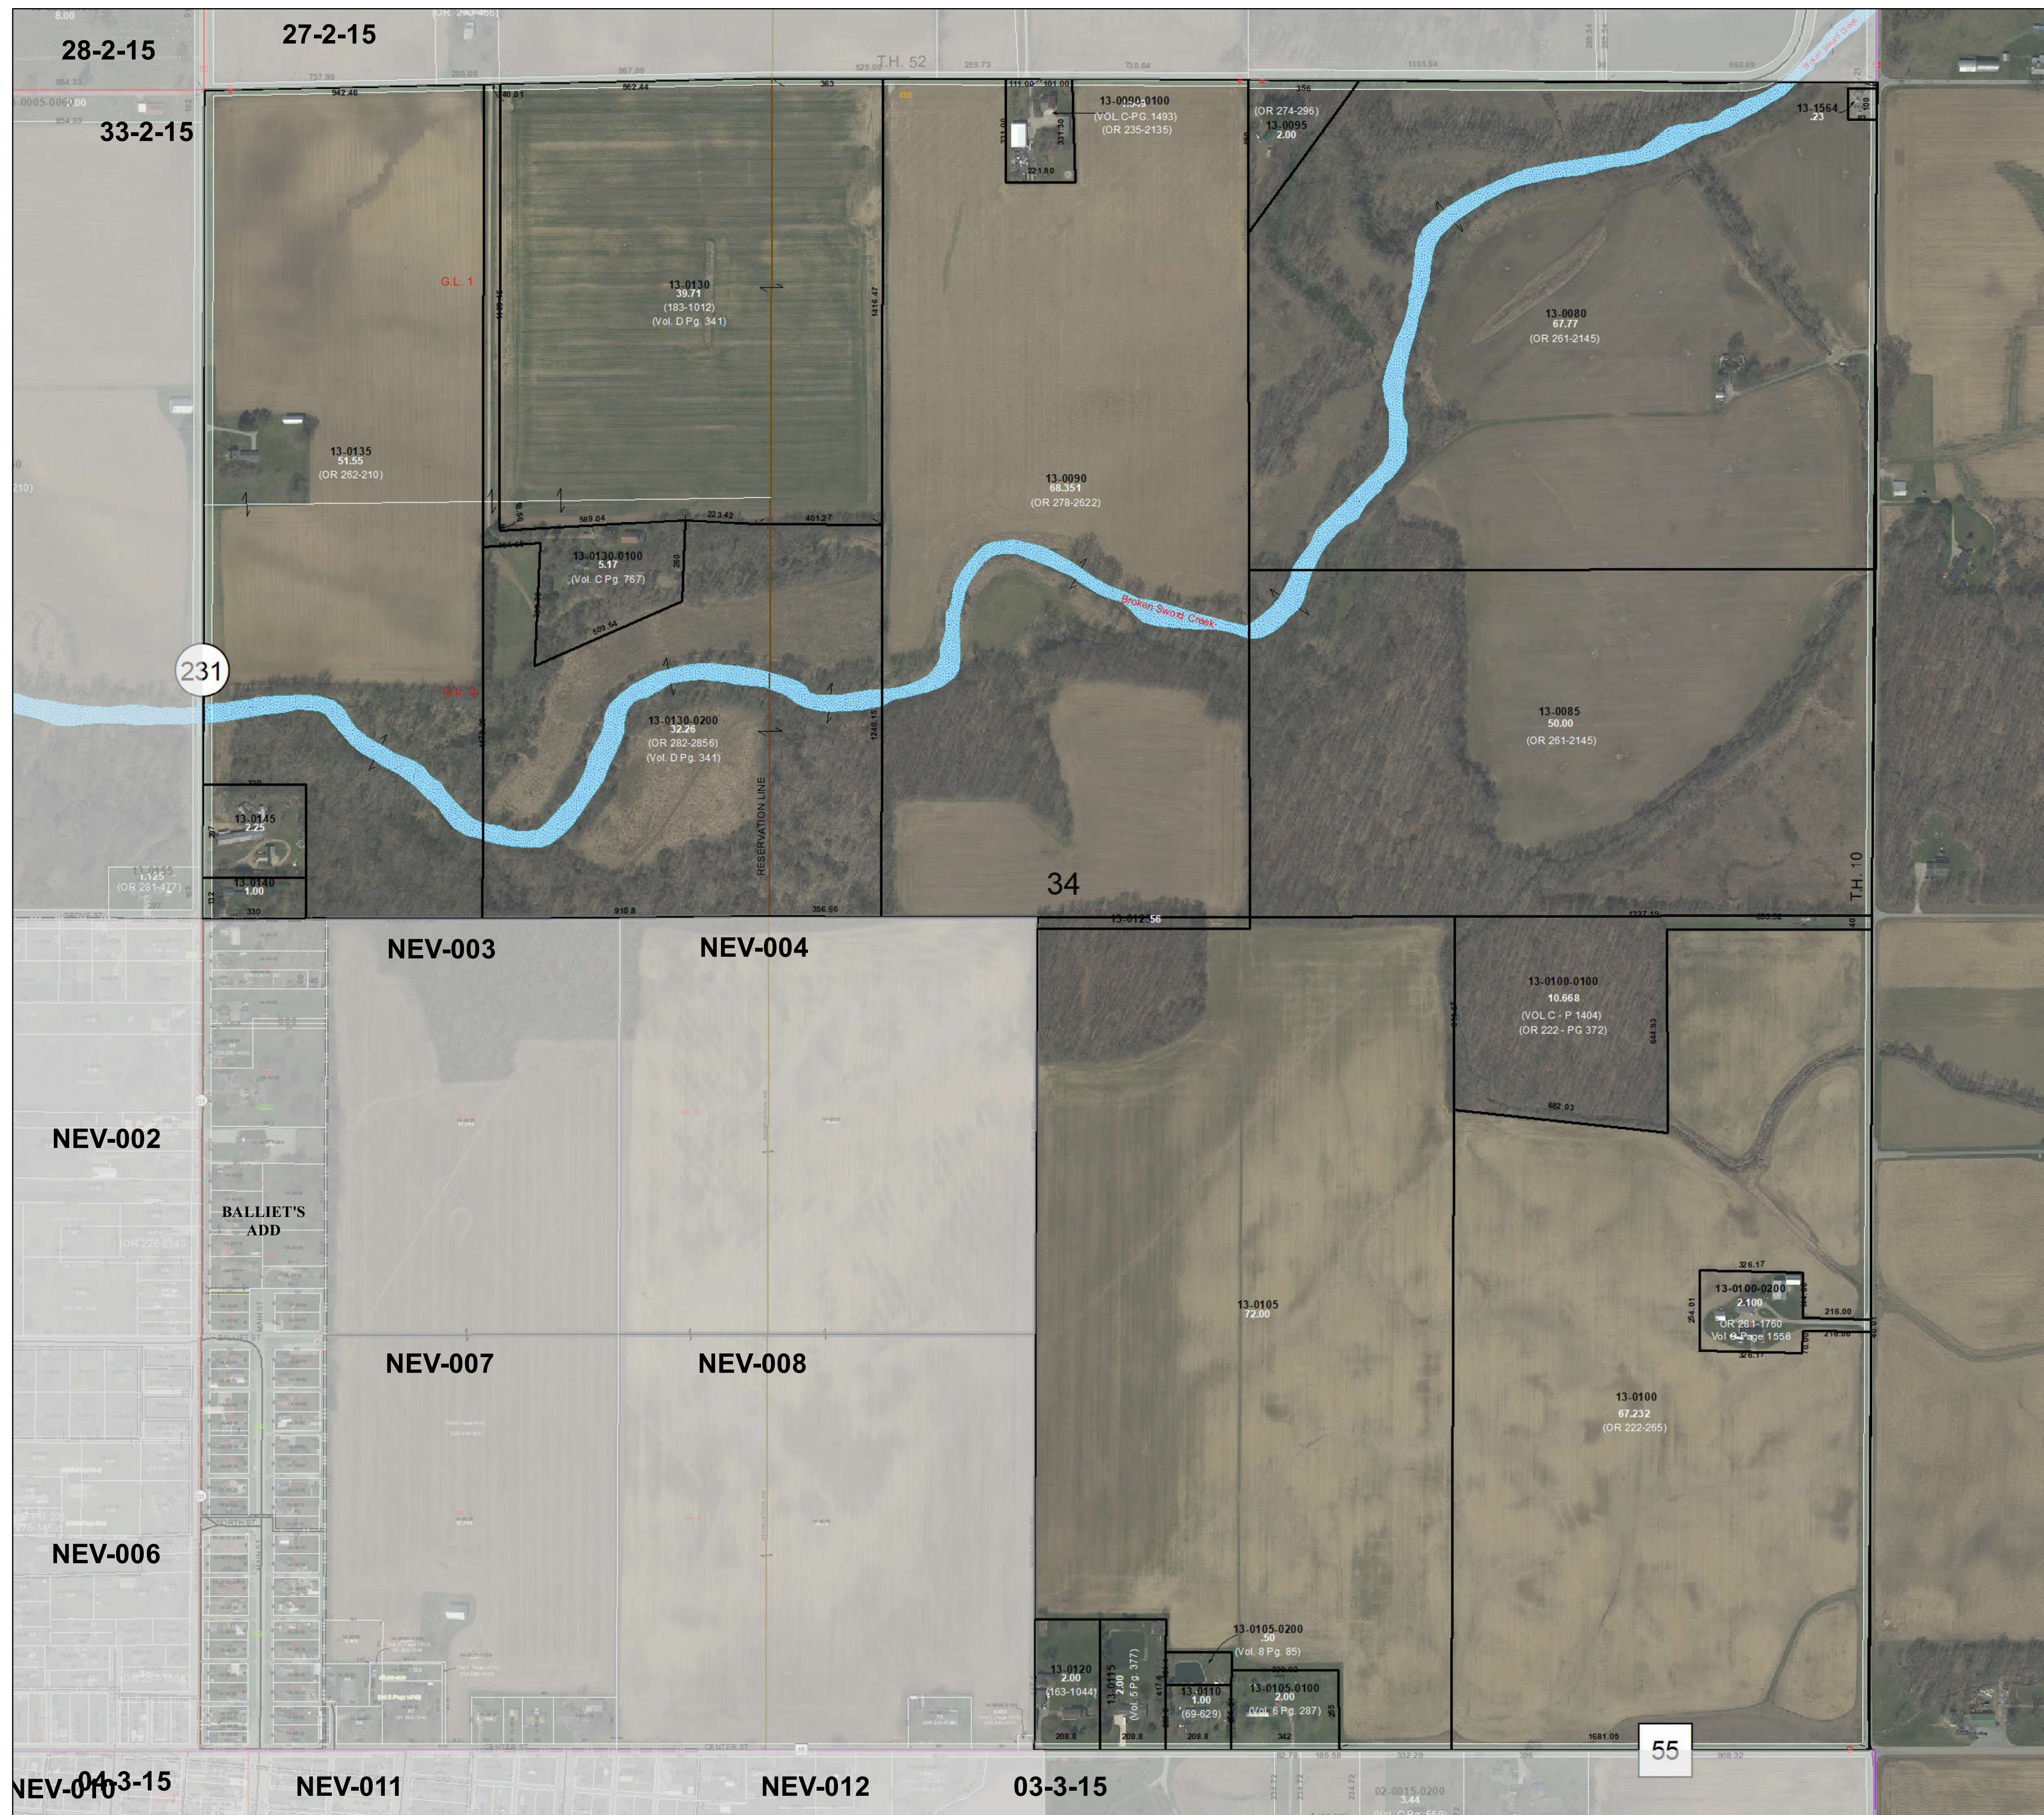

1 inch = 260 feet

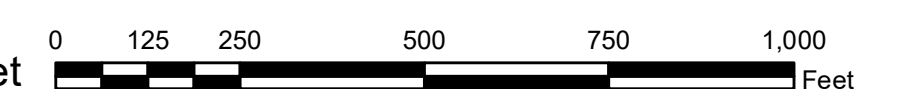

34-2-15