



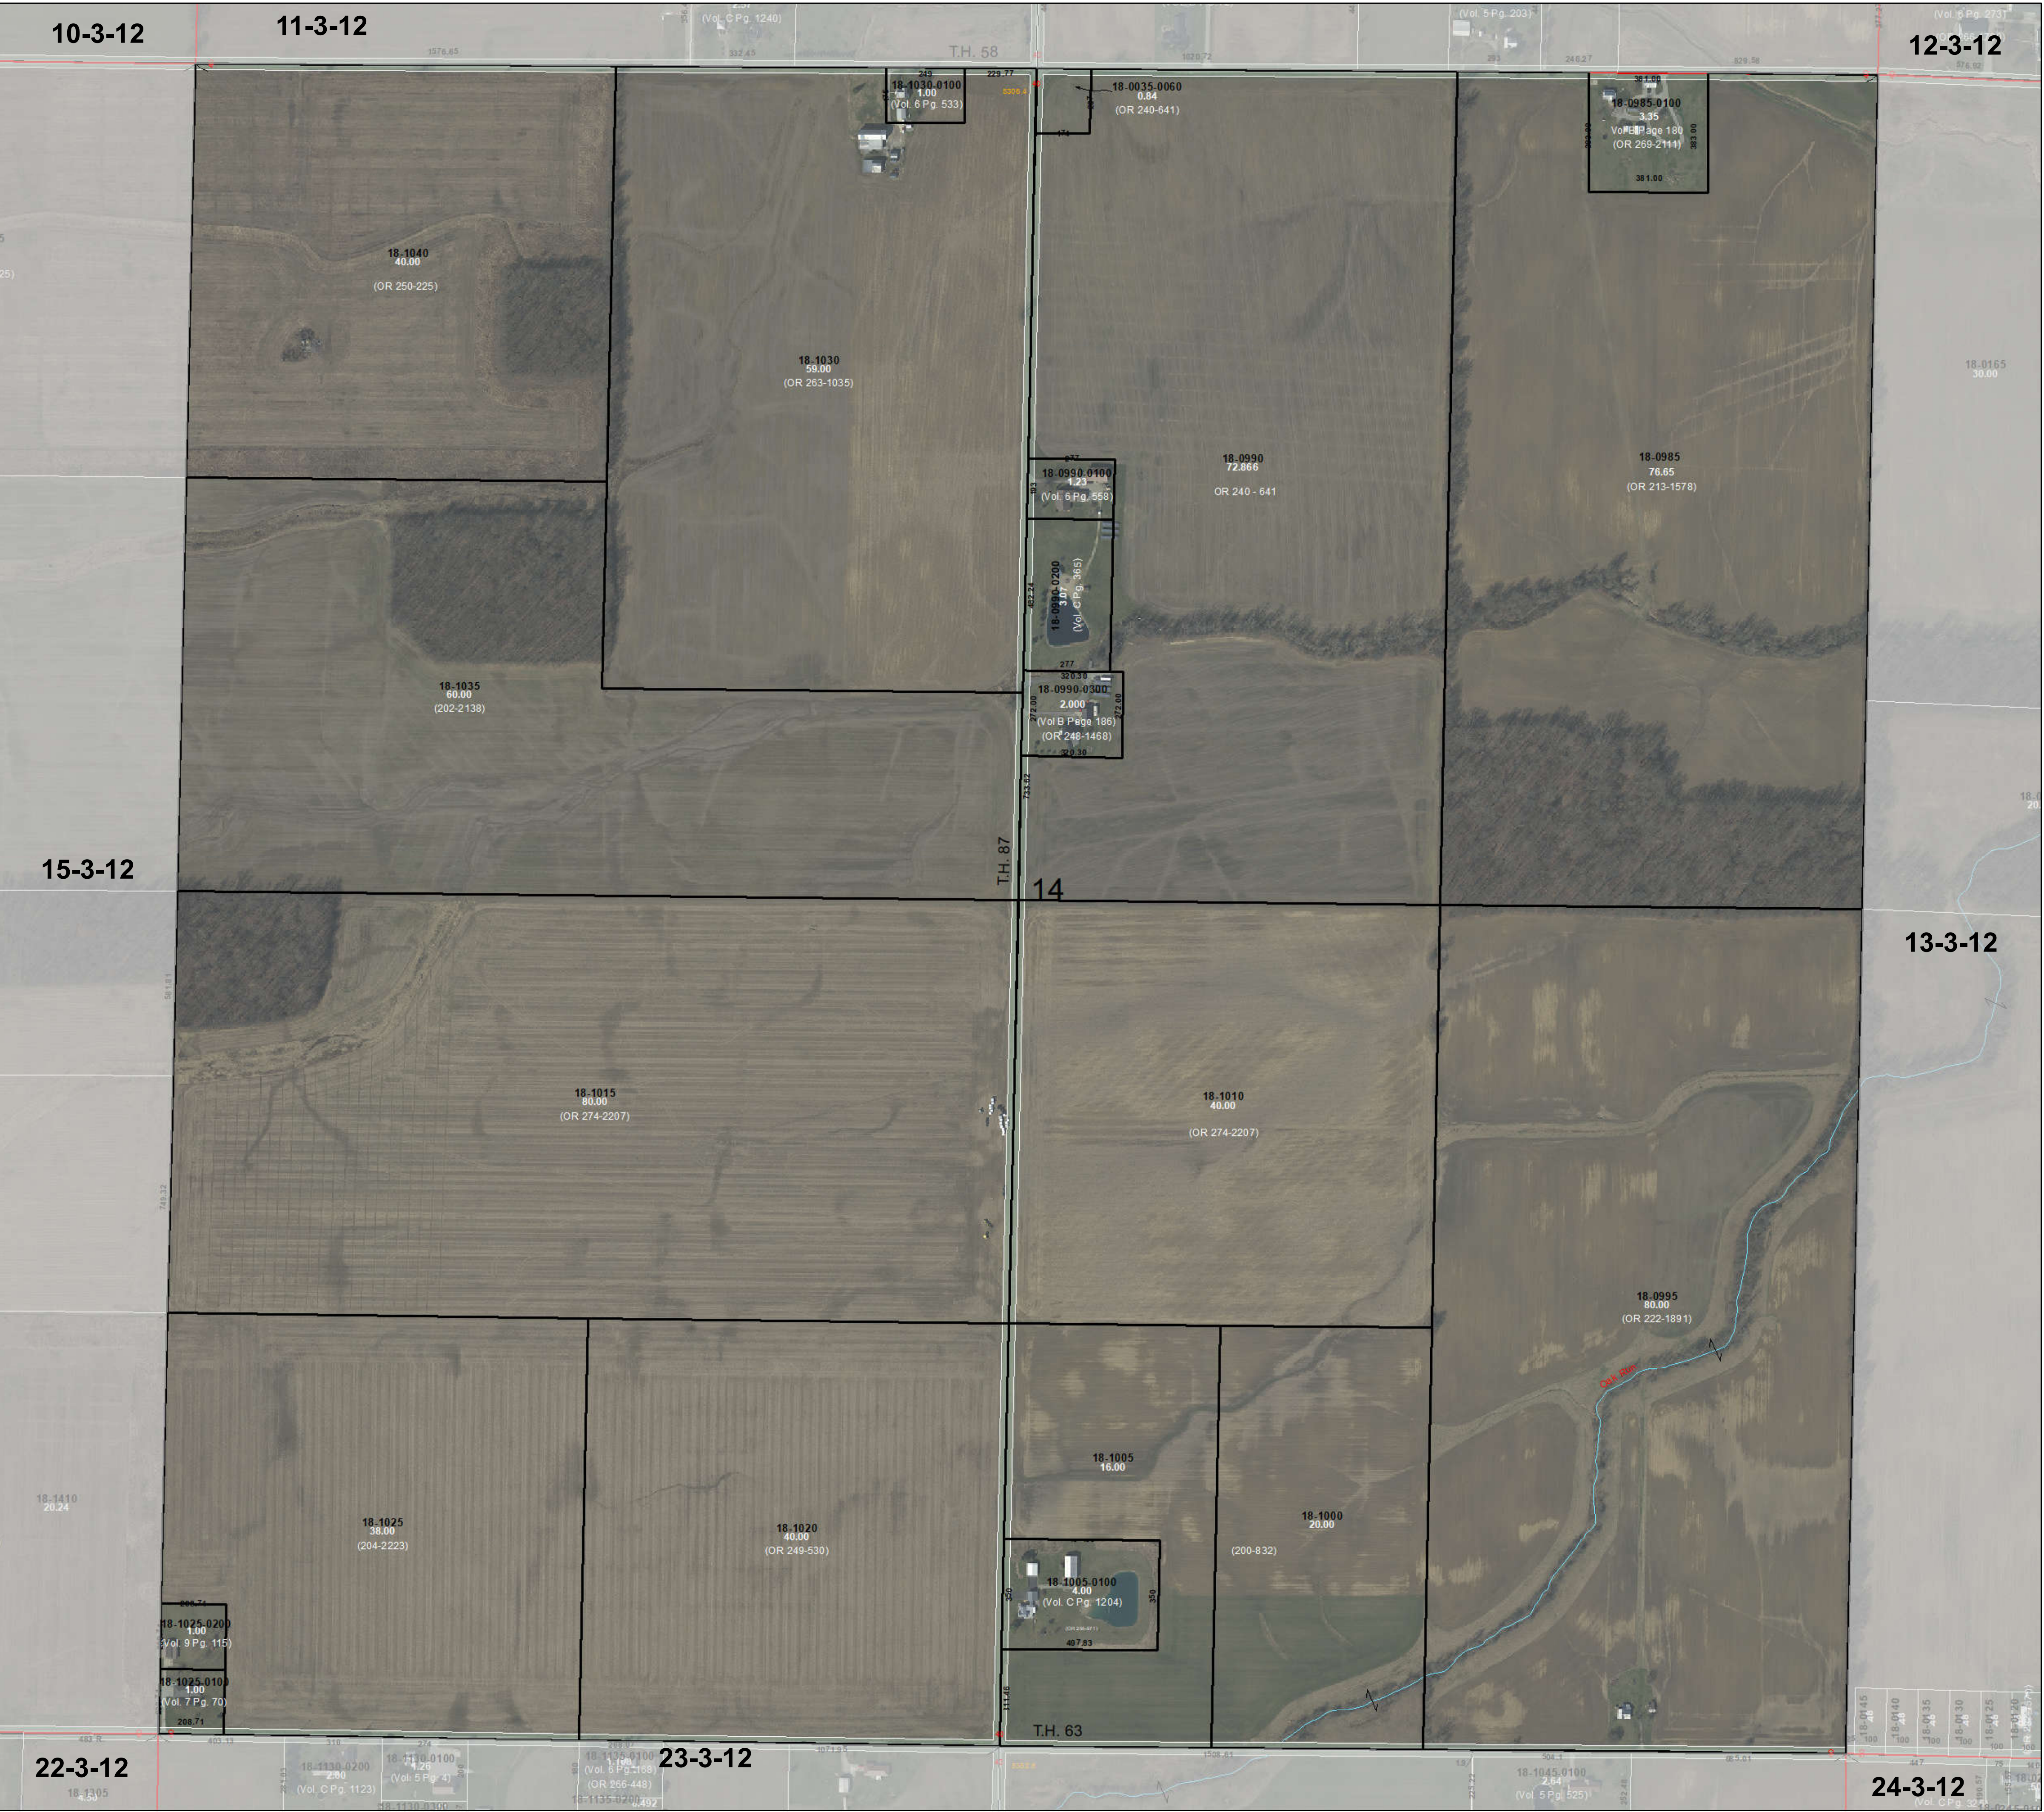

**WYANDOT COUNTY, OHIO**  
**JACKSON TWP.**  
**SECTION 14 T. 3 S. R. 12 E.**

| PIN             | OWNER                           |
|-----------------|---------------------------------|
| 18-0035-0060-00 | ROACH ROY R & MURNA B JTS       |
| 18-0985-0000-00 | PEVER LUANN K                   |
| 18-0985-0000-00 | PEVER LUANN K                   |
| 18-0990-0000-00 | ROACH ROY R & MURNA B JTS       |
| 18-0990-0100-00 | ROACH ANDREW C & BRITTANY A JTS |
| 18-0990-0200-00 | ROACH ANDREW C & BRITTANY A JTS |
| 18-0990-0300-00 | ROACH ROY R & MURNA B JTS       |
| 18-0995-0000-00 | KIN MIRIAM L                    |
| 18-1000-0000-00 | J & J INVESTMENT PROPERTIES LTD |
| 18-1005-0000-00 | J & J INVESTMENT PROPERTIES LTD |
| 18-1005-0100-00 | THOMPSON PAUL W                 |
| 18-1010-0000-00 | UPPAL NITASHA                   |
| 18-1015-0000-00 | ROSY UPPAL FARM LLC             |
| 18-1020-0000-00 | BEACH KIMBERLY A TRUSTEE ETAL   |
| 18-1025-0000-00 | FOX PAUL E & ANNA LE ETAL       |
| 18-1025-0100-00 | BUXTON DOUGLAS E & VIVINIA JTS  |
| 18-1025-0200-00 | BUXTON DOUGLAS E & VIVINIA JTS  |
| 18-1030-0000-00 | PARSELL KEVIN D                 |
| 18-1030-0100-00 | PARSELL KEVIN D                 |
| 18-1035-0000-00 | FISHBURN BARRY D                |
| 18-1040-0000-00 | BAIR NEIL R & JANET M TRUSTEES  |

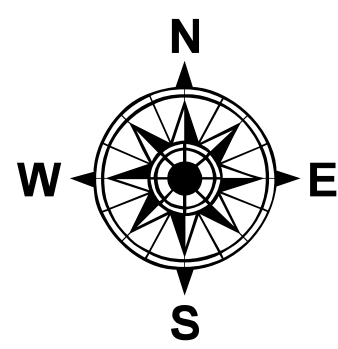

**14-3-12**

1 inch = 260 feet