



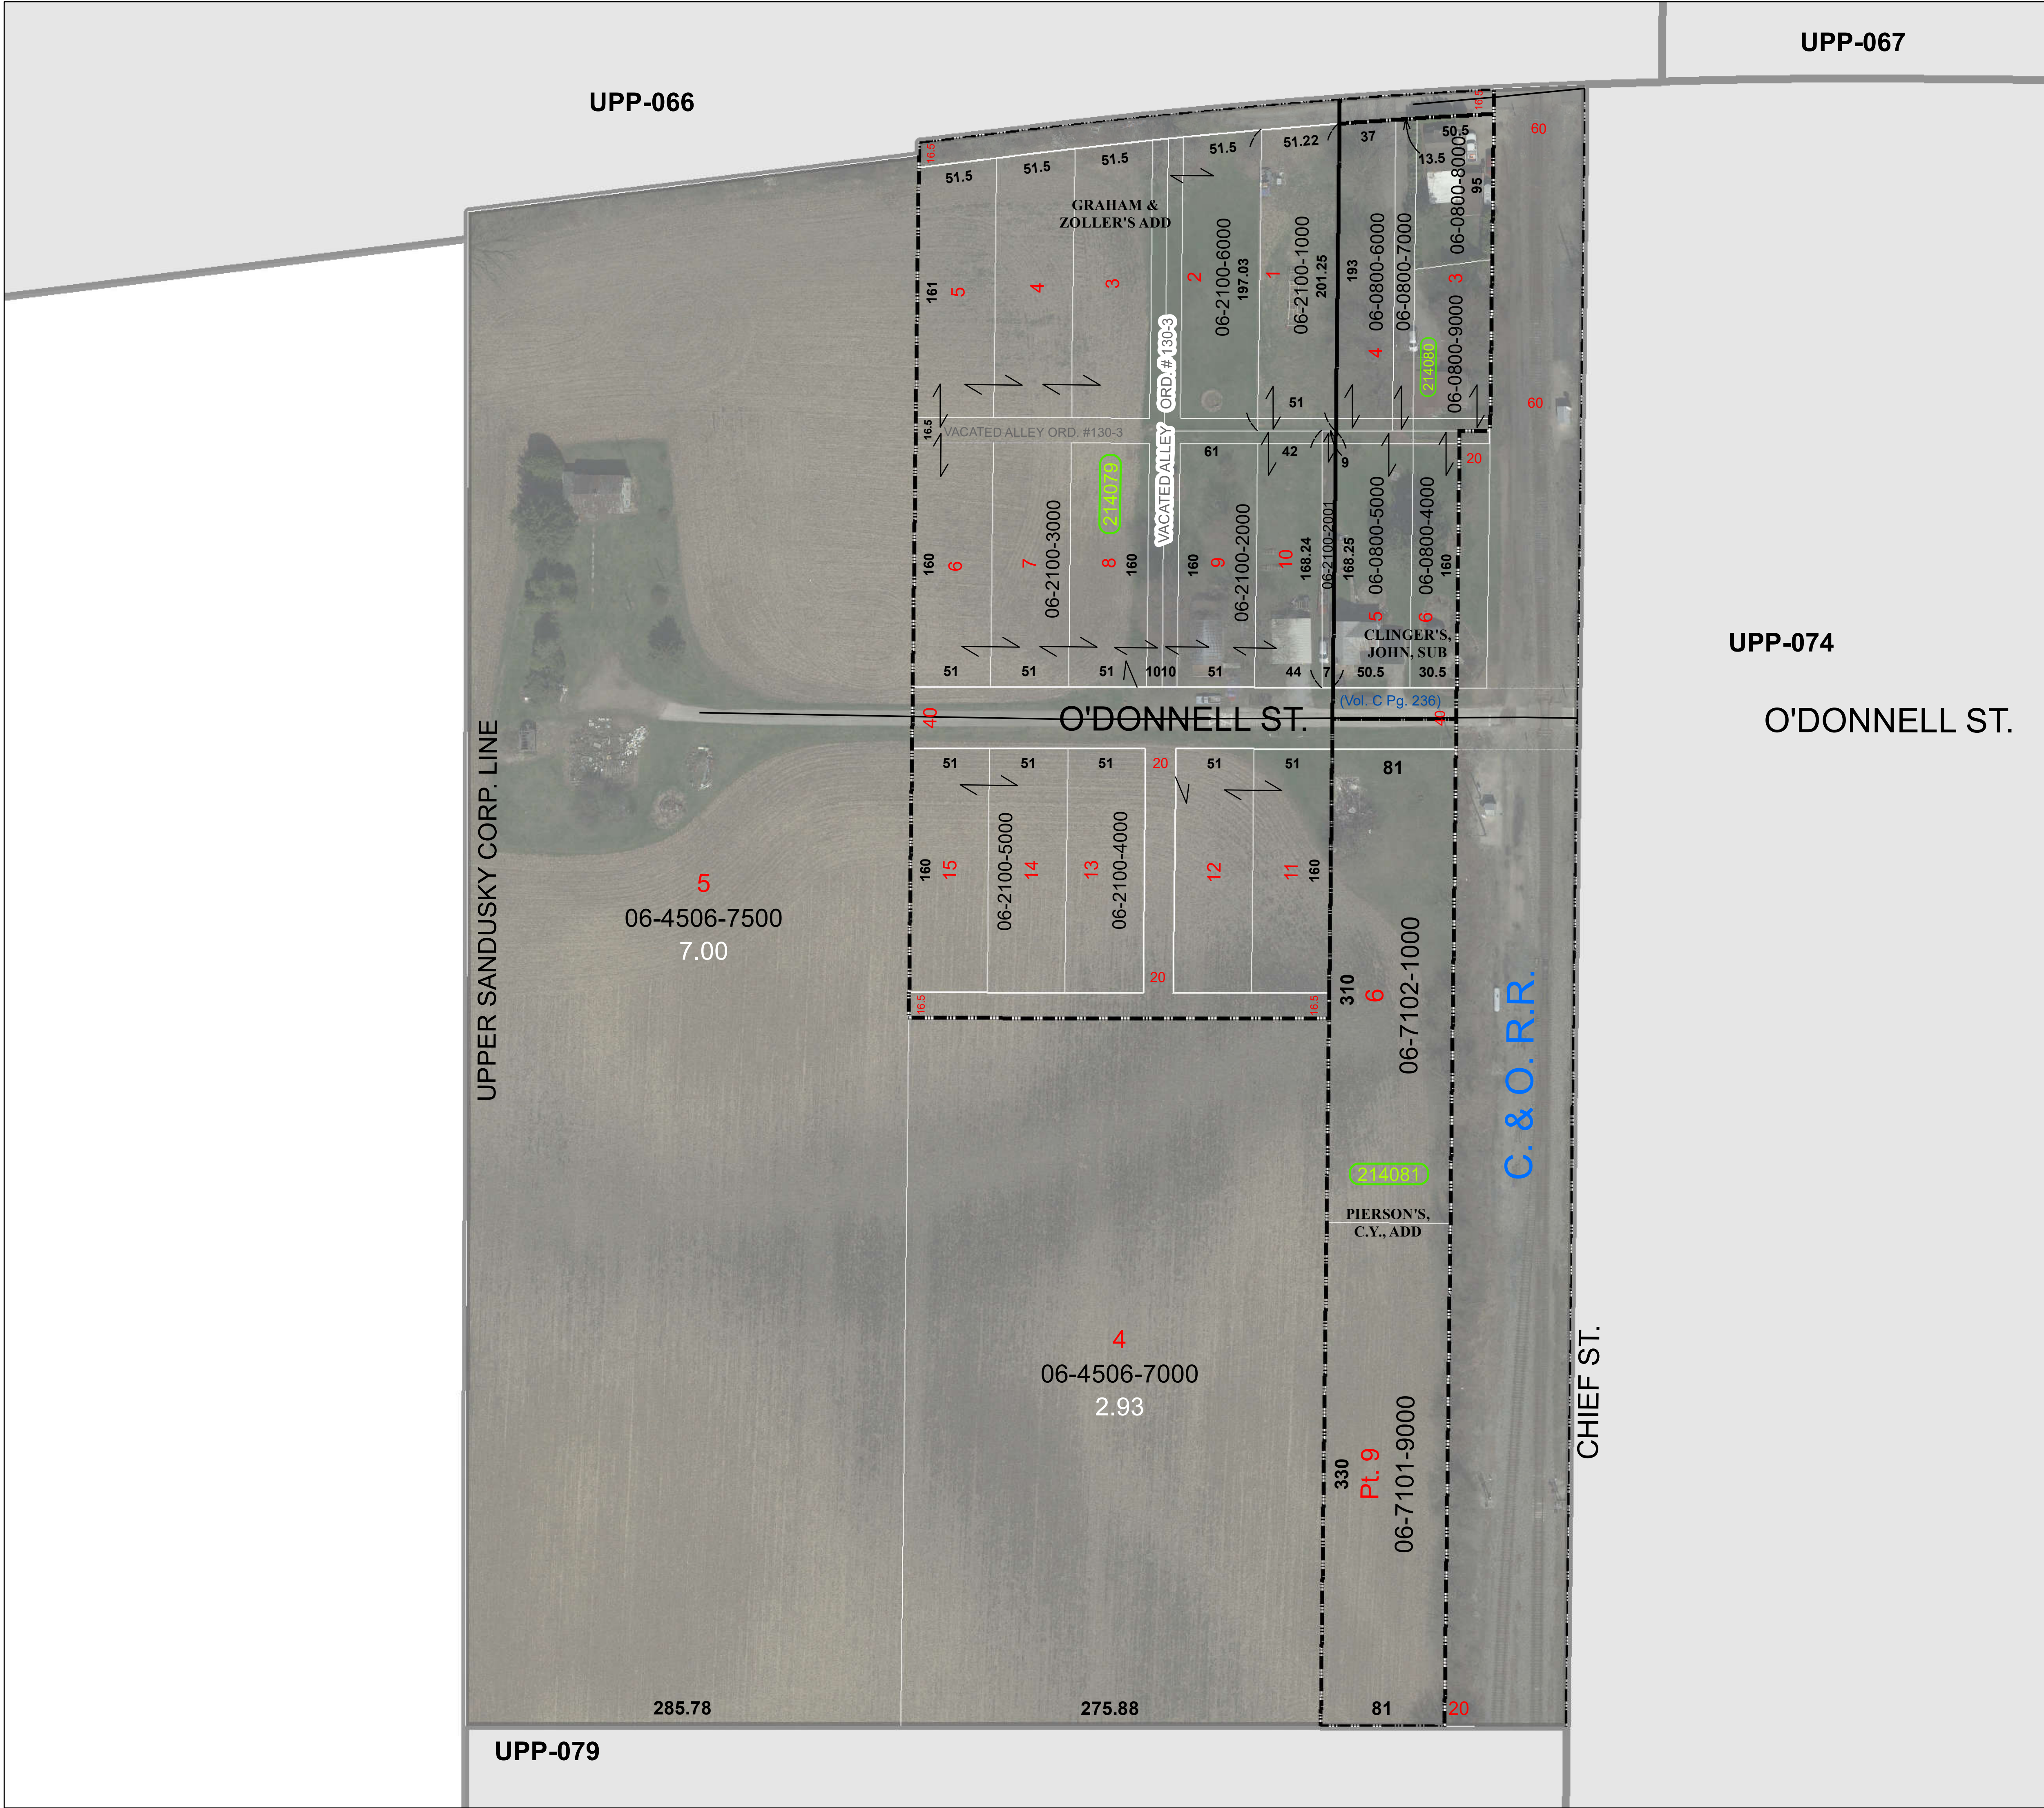

WYANDOT COUNTY, OHIO
UPPER SANDUSKY, CRANE TWP.


SEC 31 T.2S. R.14E.

PIN	OWNER
06-0800-4000-00	HODGES VENUS L
06-0800-5000-00	HODGES VENUS L
06-0800-6000-00	HODGES VENUS L
06-0800-7000-00	RITTER RICHARD L & PAULA M. JTS
06-0800-8000-00	THOMPSON ERIC
06-0800-9000-00	RITTER RICHARD L & PAULA M. JTS
06-2100-1000-00	MATTER RYAN M
06-2100-2000-00	HENNESSY RALPH P
06-2100-2001-00	HODGES VENUS L
06-2100-3000-00	KUENZLI JOYCE E
06-2100-4000-00	KUENZLI JOYCE E
06-2100-5000-00	JOHNSON MATTIE
06-2100-6000-00	HODGES VENUS L
06-4506-7000-00	KUENZLI JOYCE E
06-4506-7500-00	KUENZLI JOYCE E
06-7101-9000-00	RED DOG REAL ESTATE LLC
06-7102-1000-00	KUENZLI KYLE F
06-7102-1000-00	KUENZLI KYLE F

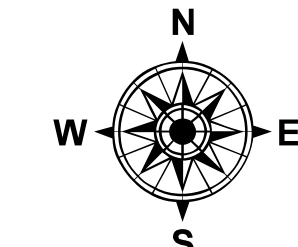

UPP-073

1 inch = 51 feet

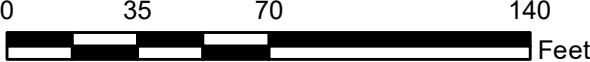

0 35 70 140 Feet