
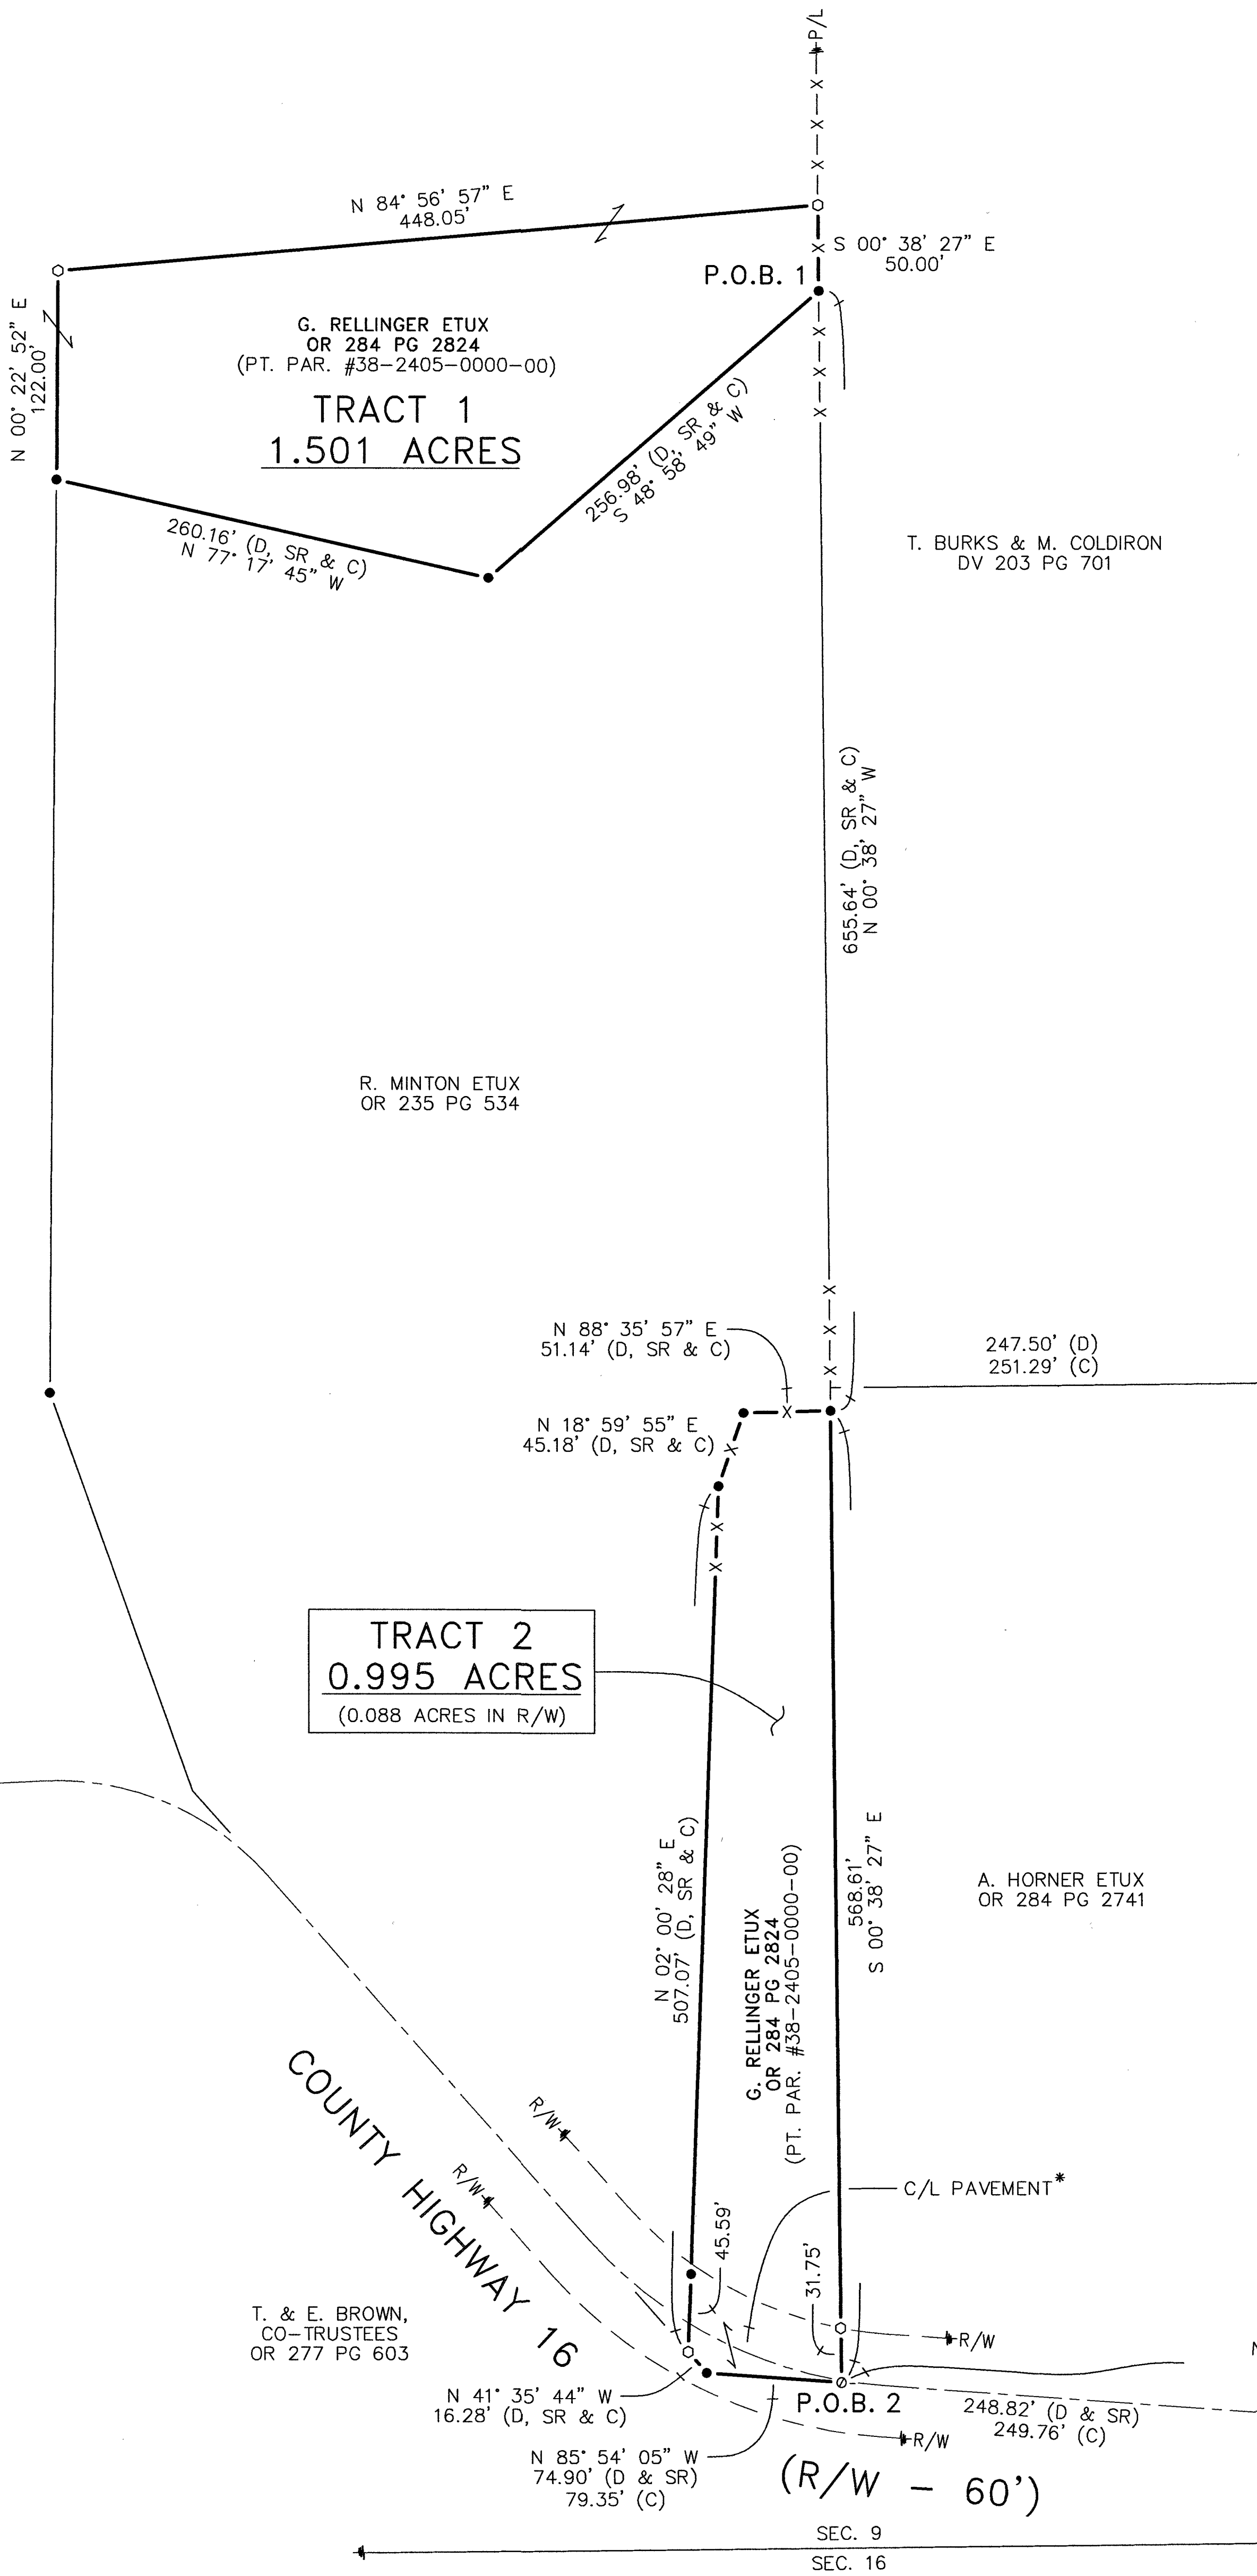
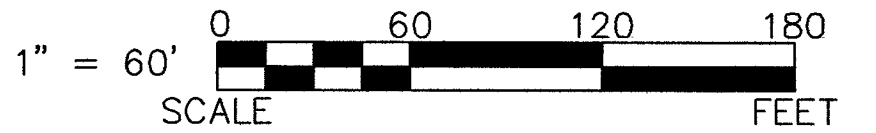


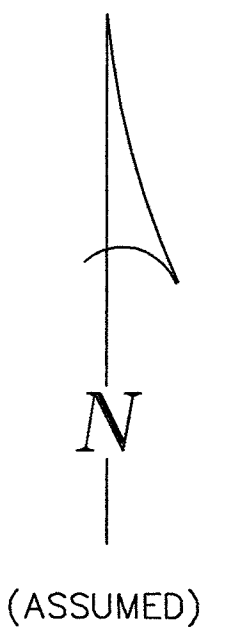

LEGEND:

SET FOUND	DESCRIPTION
⊙	CONCRETE MONUMENT
⊕	RAILROAD SPIKE
⊙	NAIL
⊙	IRON PIPE (1/2" Ø U.N.)
⊙	DRILL HOLE
⊙	5/8" Ø IRON ROD WITH PERSONALIZED CAP
⊙	IRON ROD
⊙	STONE
⊙	SURVEY MARKER IN MONUMENT BOX
D	DEED
P	PLAT
M	MEASURED
C	CALCULATED
Ø	DIAMETER
SR	SURVEY RECORD
H	HOUSE
G	GARAGE
B	BARN
S	SHED
X	FENCE
C/L	CENTERLINE
R/W	RIGHT-OF-WAY
P/L	PROPERTY LINE
■	POST

*SEE S.V. 3, PG. 552 AND NOTE IN S.V. 7, PG. 150 REGARDING CENTERLINE CURVES AND TANGENTS (C.H. 16).

NOTE: TRACTS 1 & 2 SURVEYED HEREON ARE NOT STAND ALONE BUILDING PARCELS AND MUST TRANSFER TO/WITH ADJOINER(S).

REFERENCES:

- DEED VOLUMES AND PAGES AS SHOWN.
- SURVEY VOLUME 3, PAGE 552.
- SURVEY VOLUME 7, PAGE 150
- SURVEY VOLUME 8, PAGE 141.
- SURVEY VOLUME C, PAGE 209.
- ORIGINAL U.S. GOVERNMENT FIELD NOTES.
- WYANDOT COUNTY CORNERSTONE RECORDS.
- WYANDOT COUNTY ROAD RECORDS.

SURVEY NUMBER: 25-50
VOLUME: D PAGE: 113
DATE FILED: 9-24-2025
PARCEL #: 38-2405-0000

ALL REGIONAL PLANNING REQUIREMENTS HAVE BEEN APPROVED FOR THIS SURVEY APPLICATION # NA Adjoints



NOTE: THIS SURVEY DOES NOT INCLUDE A TITLE SEARCH. EASEMENTS OR OTHER ENCUMBRANCES ON OR OVER THE LAND ARE NOT SHOWN ON THIS SURVEY. ANY BUILDINGS OR OTHER STRUCTURES NOT TO SCALE. I HEREBY DECLARE THAT I HAVE SURVEYED THE ABOVE DESCRIBED PROPERTY DURING SEPTEMBER, 2025. THIS SURVEY IS SUBJECT TO ALL LEGAL HIGHWAYS, EASEMENTS, RESTRICTIONS, LEASES OF RECORD, AND OF RECORDS IN RESPECTIVE UTILITY OFFICES. THE BEARINGS REFERRED TO HEREON ARE BASED ON AN ASSUMED MERIDIAN AND ARE ONLY FOR THE PURPOSE OF ANGULAR MEASUREMENT.

VICTOR B. KOEHLER, P.S. NO. 7457 09.22.2025 DATE

DRAWN BY	CHECKED BY	REVISION
MSW	VBK	
09-16-25	09-17-25	

SURVEY FOR: GEORGE RELLINGER
BEING PARCELS OF LAND LOCATED IN THE
SOUTHWEST QUARTER OF SECTION 9, T-1-S, R-14-E,
TYMOCHTEE TOWNSHIP, WYANDOT COUNTY, OHIO.

KOEHLER SURVEYING, INC.
P.O. BOX 28
UPPER SANDUSKY, OHIO 43351
419-294-5388