


N SURVEY FOR: DON BASSLER

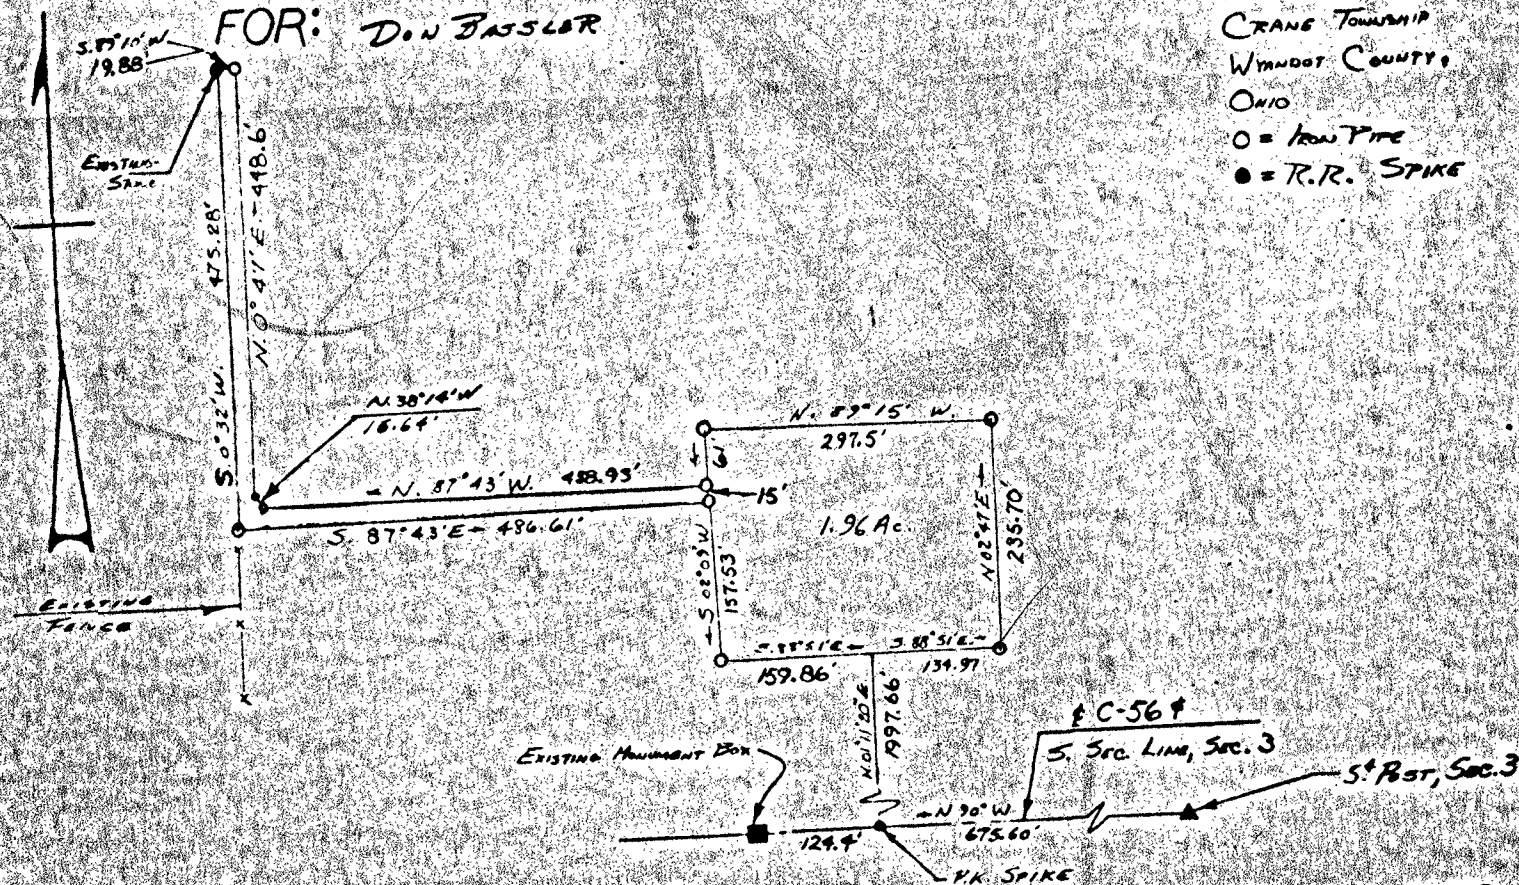

SITUATED IN THE STATE OF OHIO, COUNTY OF WYANDOT, TOWNSHIP OF CRANE, AND BEING PART OF THE EAST HALF OF THE SOUTHWEST QUARTER OF SECTION 3, TOWNSHIP 3 SOUTH, RANGE 14 EAST AND BEING MORE PARTICULARLY DESCRIBED AS FOLLOWS: COMMENCING AT THE SOUTH QUARTERPOST OF SAID SECTION 3-1, THENCE NORTH 90 WEST ALONG THE SOUTH SECTION LINE AND THE CENTERLINE OF COUNTY HIGHWAY 56 FOR A DISTANCE OF 675.60 FEET TO A F.K. SPIKE. THENCE NORTH 01 DEGREE 11 MINUTES 20 SECONDS EAST FOR A DISTANCE OF 1997.66 FEET TO A POINT, THE PLACE OF BEGINNING. THENCE SOUTH 88 DEGREES 51 MINUTES EAST FOR A DISTANCE OF 134.97 FEET TO AN IRON PIPE. THENCE NORTH 02 DEGREES 47 MINUTES EAST FOR A DISTANCE OF 235.70 FEET TO AN IRON PIPE. THENCE NORTH 89 DEGREES 15 MINUTES WEST FOR A DISTANCE OF 297.50 FEET TO AN IRON PIPE. THENCE SOUTH 02 DEGREES 09 MINUTES WEST FOR A DISTANCE OF 61.00 FEET TO AN IRON PIPE. THENCE NORTH 87 DEGREES 43 MINUTES WEST FOR A DISTANCE OF 488.93 FEET TO AN IRON PIPE. THENCE NORTH 38 DEGREES 14 MINUTES WEST FOR A DISTANCE OF 16.64 FEET TO A RAILROAD SPIKE. THENCE NORTH 0 DEGREES 41 MINUTES WEST FOR A DISTANCE OF 486.61 FEET TO AN IRON PIPE. THENCE SOUTH 89 DEGREES 10 MINUTES WEST FOR A DISTANCE OF 19.88 FEET TO AN EXISTING STONE. THENCE SOUTH 0 DEGREES 32 MINUTES WEST FOR A DISTANCE OF 475.28 FEET TO AN IRON PIPE. THENCE SOUTH 87 DEGREES 43 MINUTES EAST FOR A DISTANCE OF 486.61 FEET TO AN IRON PIPE. THENCE SOUTH 02 DEGREES 09 MINUTES WEST FOR A DISTANCE OF 157.53 FEET TO AN IRON PIPE. THENCE SOUTH 88 DEGREES 51 MINUTES EAST FOR A DISTANCE OF 159.86 FEET TO A POINT, THE PLACE OF BEGINNING AND CONTAINING 1.96 ACRES, MORE OR LESS BUT SUBJECT TO ALL LEGAL HIGHWAYS AND EASEMENTS OF RECORD. ALL BEARINGS ARE RELATIVE TO THE SOUTH SECTION LINE ASSUMED NORTH 90 DEGREES WEST.

I Hereby Certify The Above Plot To Be True & Correct According To A Survey.

Made in June 1974
By Registered Surveyor No. 5047.