

TOZZER & ASSOCIATES Ltd.
CONSULTING
CIVIL ENGINEERS & SURVEYORS
299 CLOVER AVE. PHONE 3894411
MARION, OHIO

CARL H. TOZZER
REGISTERED PROFESSIONAL
ENGINEER NO. 348 SURVEYOR NO. 348

LEGAL DESCRIPTION


A 0.629 ACRE TRACT,
WEST OF WINDING HOLLOW LANE
& EAST OF WYANDOT CO. AGRI. SOCIETY
(FAIRGROUNDS).
CITY OF UPPER SANDUSKY, OHIO.

JACK C. TOZZER
REGISTERED PROFESSIONAL
CIVIL ENGINEER NO. 16237 SURVEYOR NO. 3892
Scale 1" = 60' 3-73
"M" Denotes Approved
Metal Survey Marker

WYANDOT COUNTY
AGRICULTURAL SOCIETY

UPPER UNITED
DEVELOPMENT
CORPORATION

159.2 A.

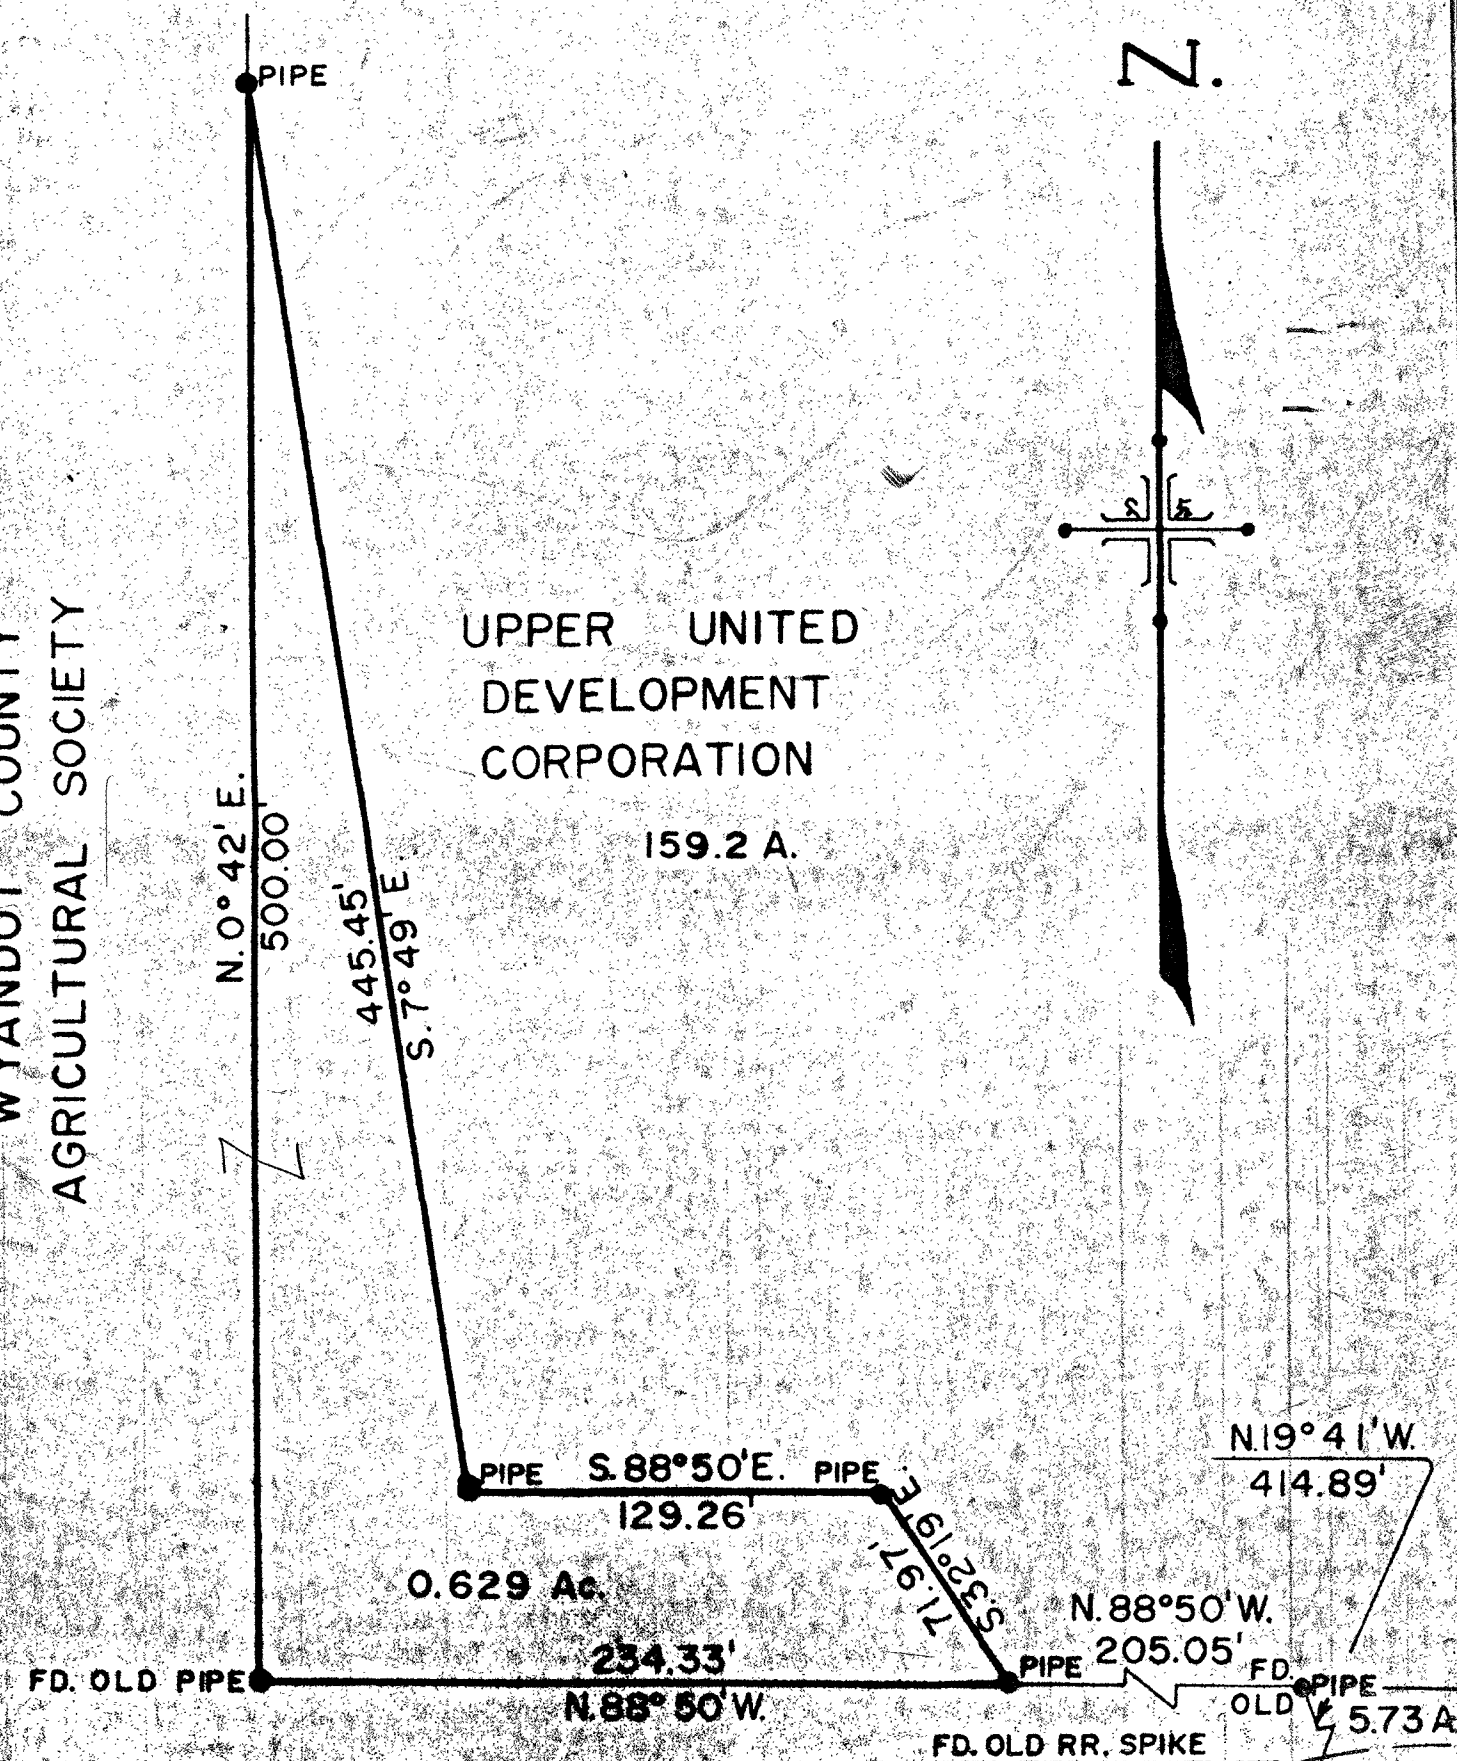

We hereby certify that the foregoing drawing was prepared from an actual survey
of the premises and correctly shows the location of the boundaries thereof.

TOZZER & ASSOC'S. C.E.S. LTD.

BY *Jack C. Tozzer*
REGISTERED SURVEYOR