


DAVIS SUBDIVISION
PART SOUTHEAST QUARTER
MIFFLIN TWP, T 3S, R 13E
SECTION 11

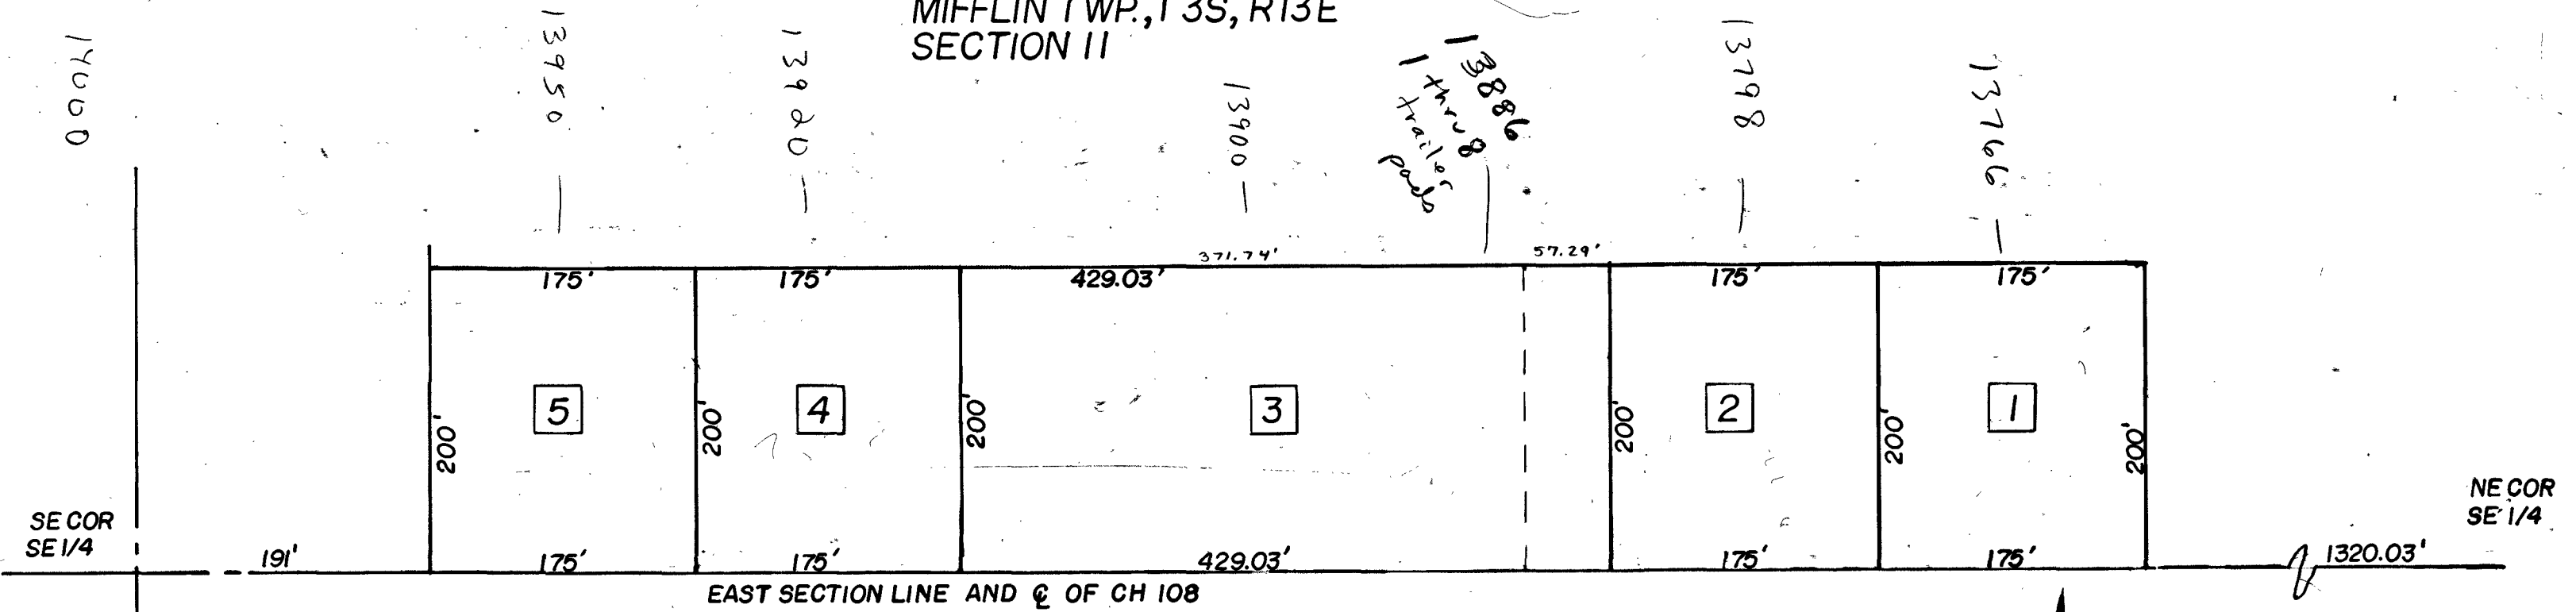

- (185-383) ① C. T. DAVIS, JR. etux
.80 A 20-1410-0000
- (185-619) ② MELVIN LOWMASTER, etux
.80 A 20-1410-0100
- (185-383) ③ CHARLEY T. DAVIS, JR., etux
.26 A 20-1410-0200 (57.29 x 200)
1.71 A 20-1415-0000
- (188-389) RAYMOND L. KAUBLE, etux
④ .80 A 20-1415-0100
⑤ Kathy D. KAUBLE, etux
.80 A 20-1415-0200 (217-123)
(215-552)
(65-1570R)

DAVIS SUBDIVISION
SURVEY:
VOL. - 5
PG. - 416