


MIFFLIN TWP. SECTION 15 TWP. 3 S. RANGE 13 EAST
SECTION 10 T. H. 58

SECTION 16

SECTION 14

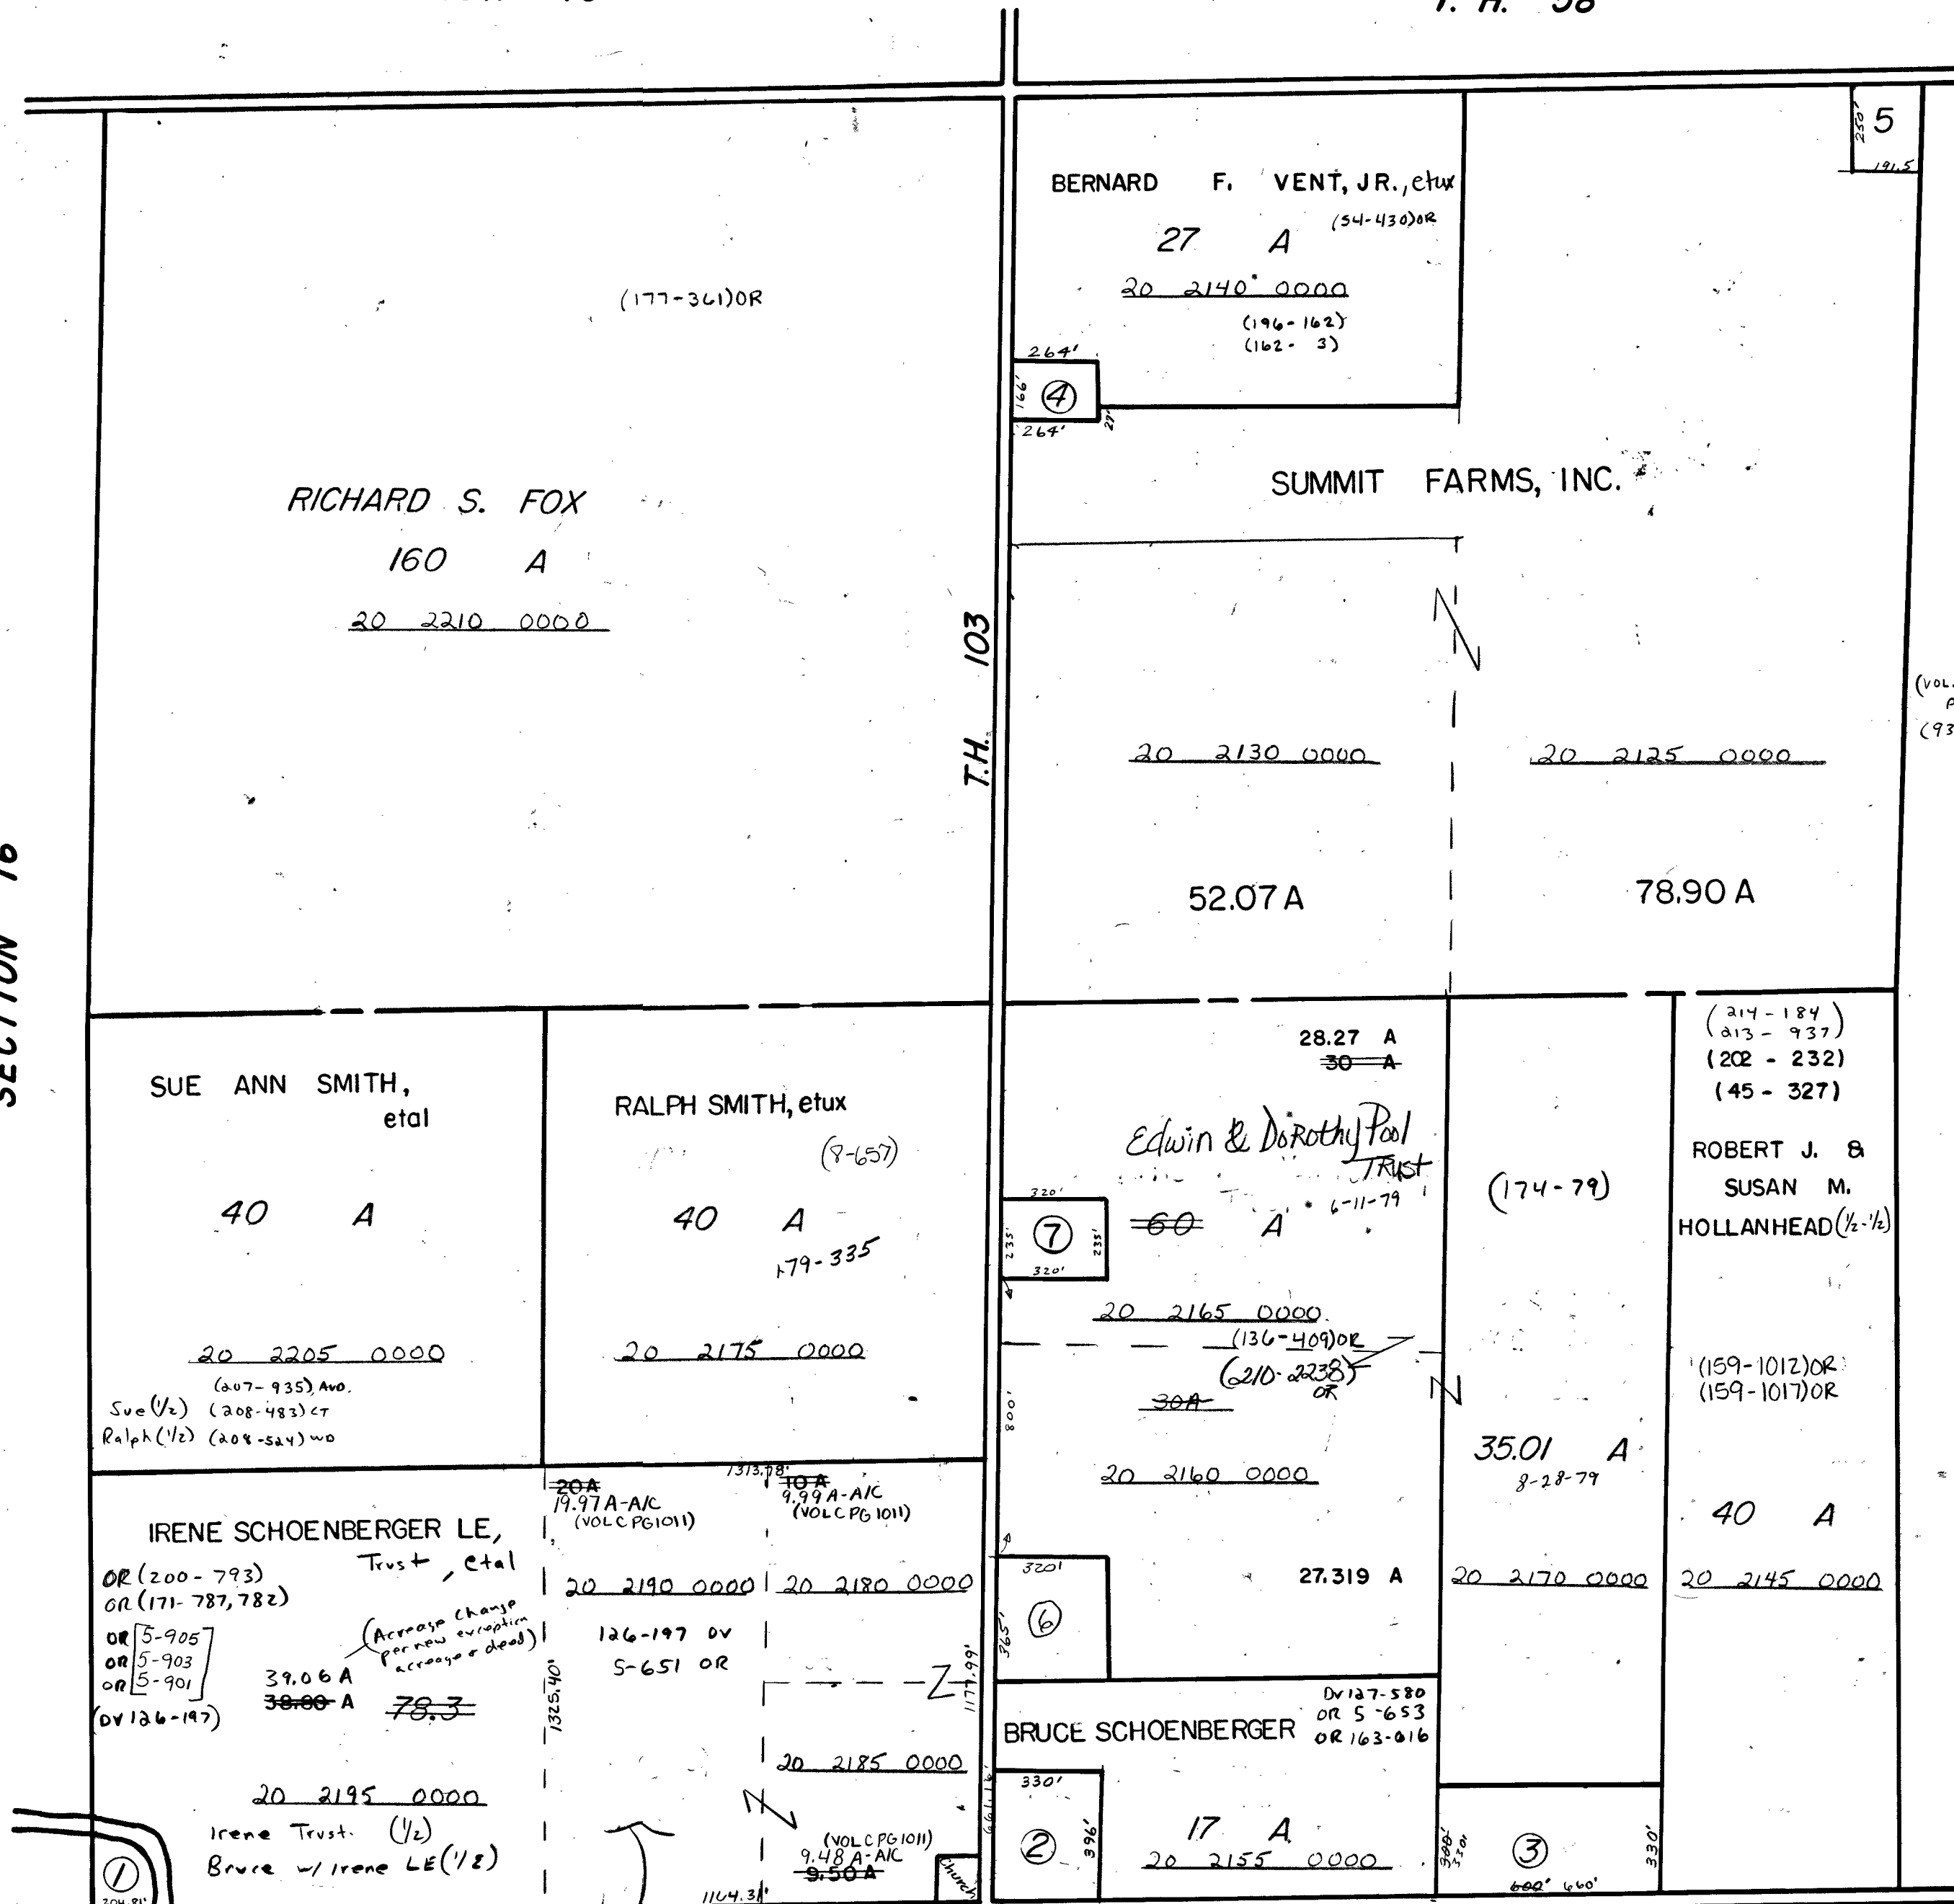

- ① Bruce Schoenberger, Etux (159-690)OR (160-302)OR (VOL D PG 251) 0.94 A-A/C 1.2 A
- ② BD. OF TRUSTEES MIFFLIN TWP. 3.0 A (VOL. 3 - P. 6. 550/598)
- ③ Edwin & Dorothy Pool Trust 4.99 A (136-409)OR (210-2235)OR 20 2150 0000
- ④ HARVEY B. STANSBERRY 1.01 A 20 2135 0000
- ⑤ ROBERTA SNOWDEN [VOL. 6] 1.10 20 2125 0100 [PG. 6]
- ⑥ JOHN D. POOL, etux [VOL. 6] 2.681 A 20-2160-0100 [PG. 235]
- ⑦ Lawrence Shepherd, Etux (182-553)OR (204-766) 1.73 A 20-2165-0100+ (VOL. 6 - PG. 235) (93-35/r) LAND CONTRACT UPLATE SPLIT SLE DELL

SECTION 22

T. H. 63

IRENE (1/2) Schoenberger

Bruce D. Schoenberger (1/2)