


This Plat was received for record Feb. 21st Recorded March 12th 1831. The acknowledgement there of recorded March 24th 1831

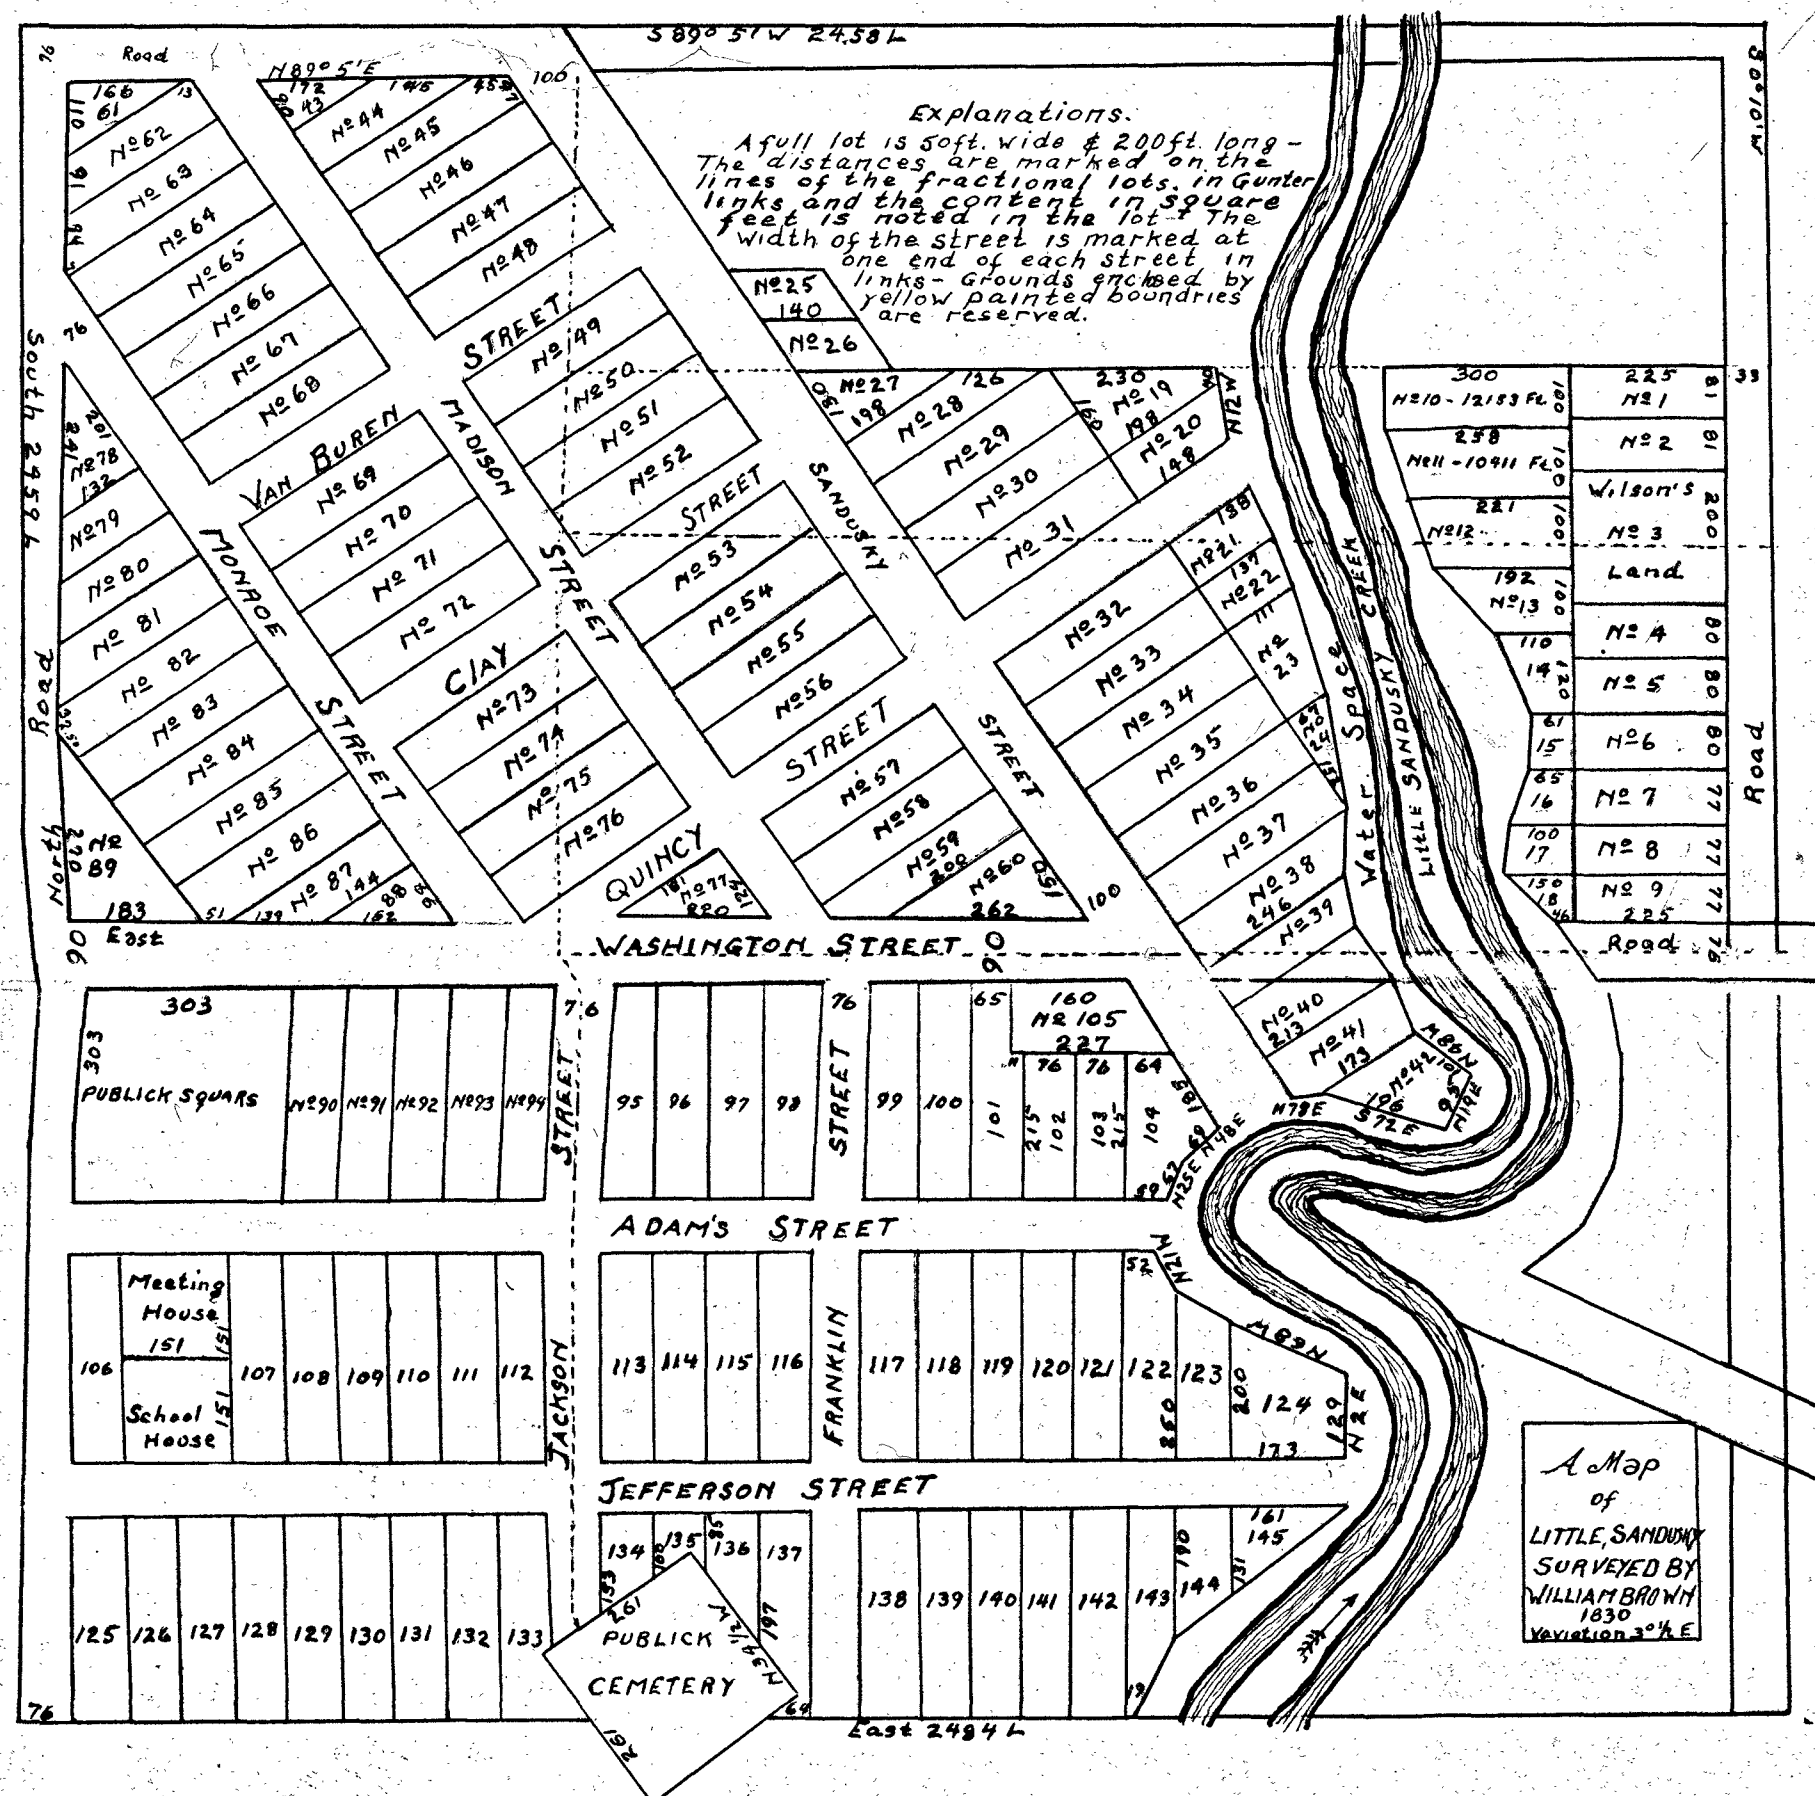

State of Ohio Crawford County

Personally appeared before me the subscriber Justice of the peace in and for said County Cornelius Wilson and Susanna his wife, John Wilson and Mary his wife and Stephen Fowler and Lephe his wife and acknowledged the within plat to be their act and deed for the purposes there in describe, and they the said Susannah Mary and Lephe being examined separate and apart from their husbands acknowledged that they have consented to the same without any compulsion from their husbands Given under my hand and seal this 15th day of March 1831 one thousand eight hundred and thirty one Zuriel Fowler J. P.

This is a Correct Copy of the Original Survey as made by WILLIAM BROWN 1830 - L. Christensen 1950