

PITT TWP. SECTION 27 TWP. 3 S. RANGE 14 EAST

SECTION 22


T.H. 65

Survey
w/ 1/2 of
Sect. 27
Vol. 3 pg.
320

SECTION 28

- Acres Changed By Survey
- ① MARK W. SIGLER (204-384)
0-26A-1-00-A (Vol. 9-)
13A 50A 26-2280-0000 P. 117
13A 50A 26-2285-0000 (193-757)
 - ② CHARLES W. COONS, et ux (200-805)
(200-207) 3.76 A 26-2295-0000
(200-259) (Tx Mp) 3.26 A
(Add) 3.26 A
 - ③ NATHAN HINESMAN, et al (30-593)
3.16 A 26-2270-0000
[Vol. 6-Pg. 29] 4.25 A 26-2275-0100
 - ④ BEVERLY WRZESNIEWSKI
.989 A 27-0705-01
 - ⑤ Teena M. BOWMAN, Trust (129-755)
.989 A 27-0705-02
 - ⑥ FOWLER-HARPSTER LTD (26-803)
.933 A 27-0705-03 (182-1010)
 - ⑦ THE MCCARTHY CORP., INC.
4.31 A 26-2265-0100
(REFER TO ROAD PLANS - U.S. 23 -)
 - ⑧ CHARLES COONS [Vol. 8 Pg. 33] (198-740)
4.801 A 26-2275-0300 (198-737)
(92-1712)
 - ⑨ MARK W. RIESER [Vol. 8 Pg. 86] (200-257)
10.93 A 26-2275-0300 (179-502) or
10.11 A 2.11 A (transfer by old & new survey, 1931)
 - ⑩ NATHAN HINESMAN, et al (Vol. C-Pg. 462) (30-593)
0.82A 26-2275-03-115 (01-10)
0100
 - ⑪ Teena M. Bowman Trust (141-189) or (Vol. C Pg. 826)
1.0A 27-0705-NS
 - ⑫ NATHAN M. HINESMAN, ETUX (Vol. C- 0200)
(198-2417) or 8.00 A 26-2275-03-115 (09-2012)
P. 1191
- ADJONER PARCEL TO # 26-2275-0100
- ADJONER PARCEL TO # 27-0705-0300

SECTION 26

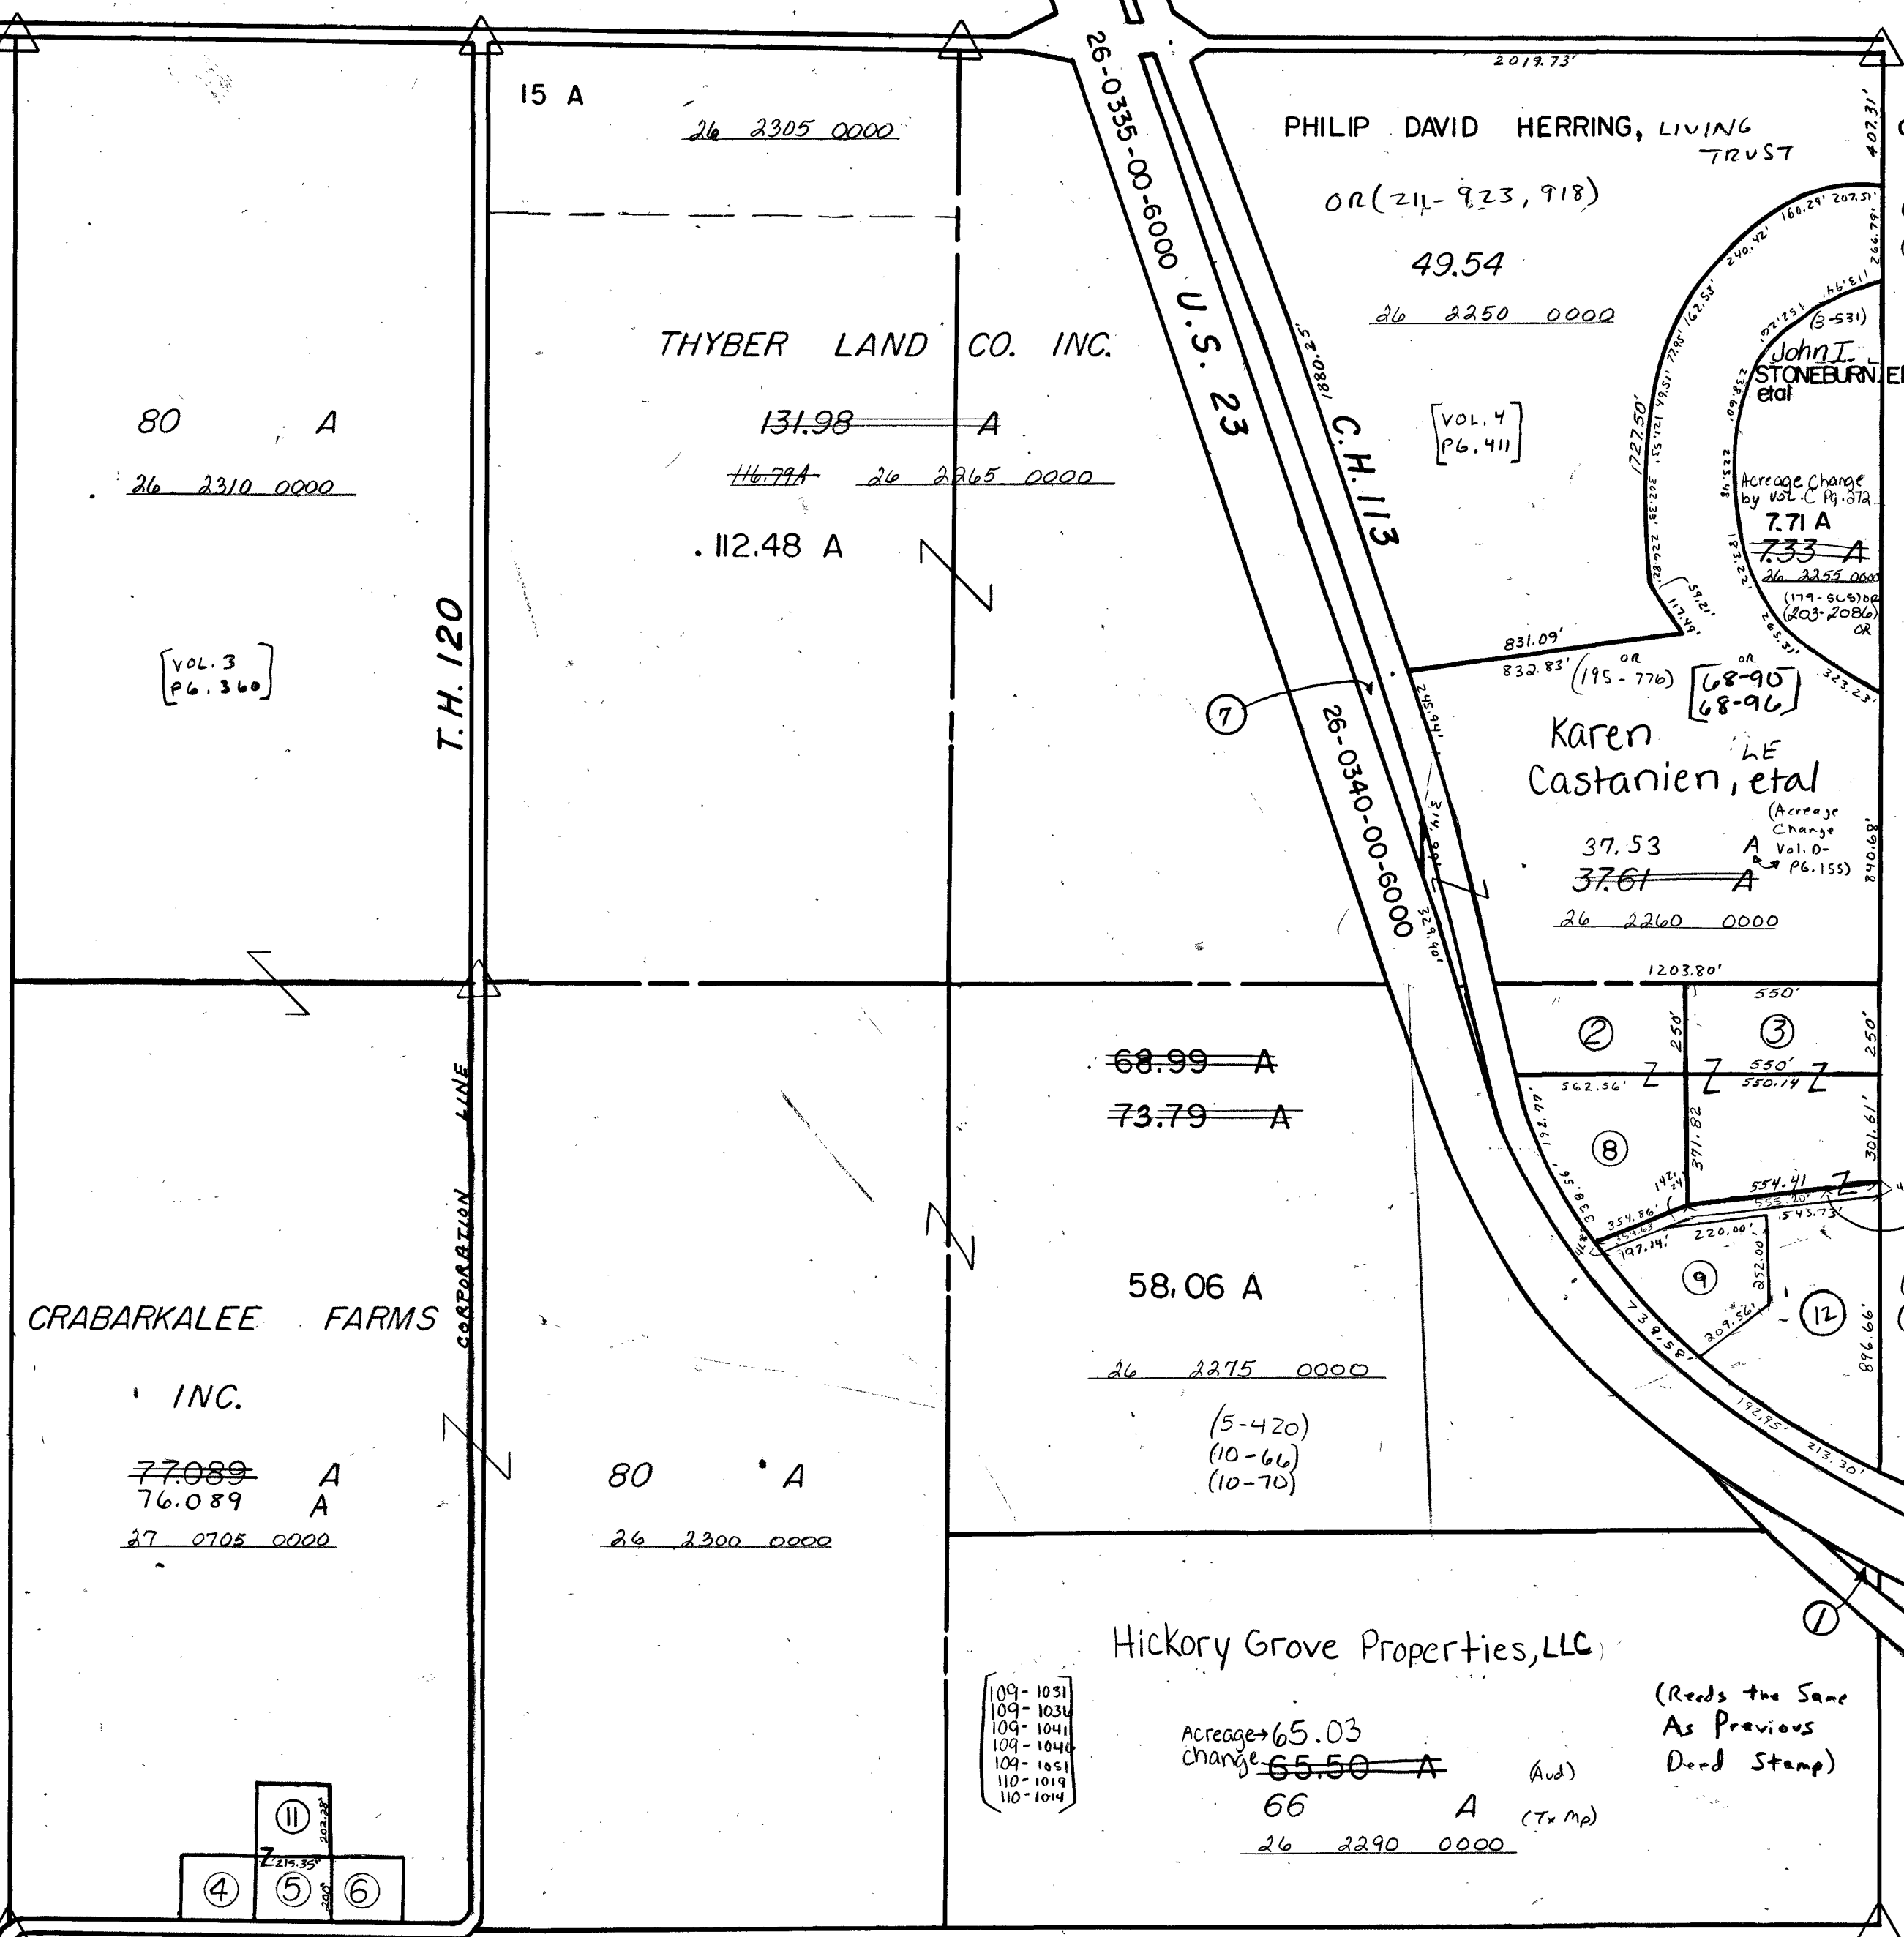

C.H. 120

SECTION 34