


RICHLAND TWP. SECTION 13 TWP. 2 S. RANGE 12 EAST


SECTION 12

T. H. 44

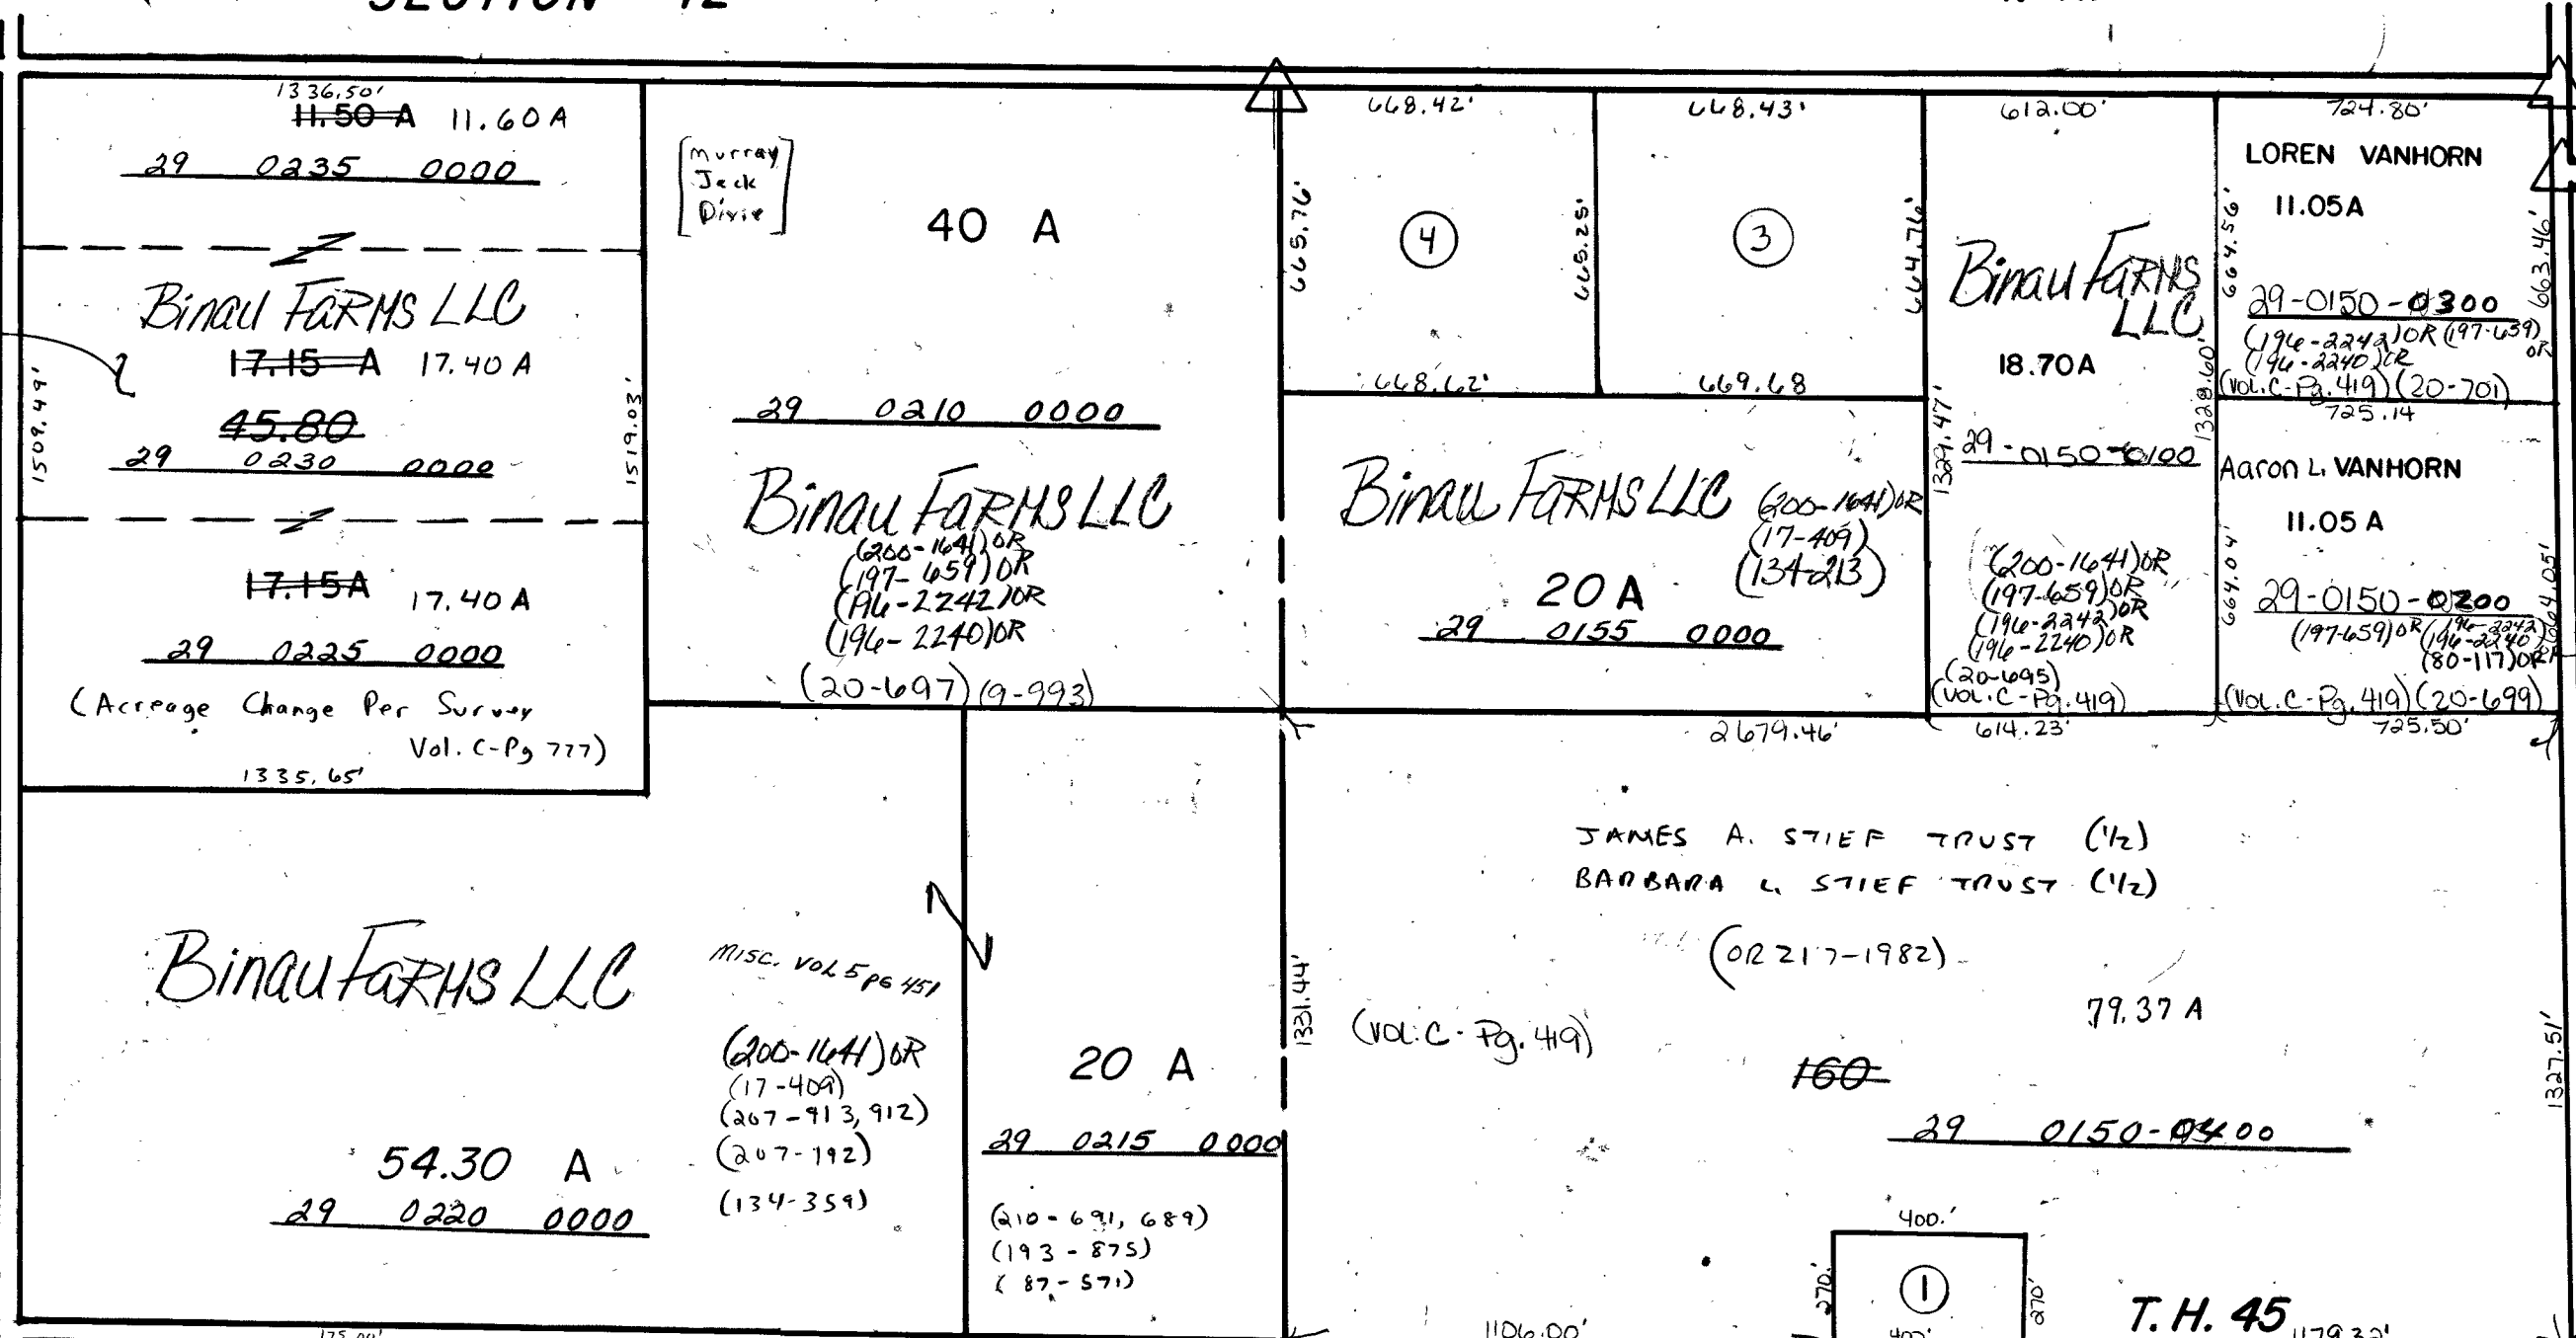

- ① JAMES BAKER
120A
122-65A ACREAGE CHANGE BY SURVEY
VOL. C - PG. 419
(198-0406)OR
(197-659)OR
(196-2242)OR
(196-2240)OR
2.48A 29-0150-0000 (00-65) (9-993)
- ② ROGER & FIA PIERSON (100-1058)OR
1.11 A 29-0205-NS (VOL. C - PG. 714) (03-491R)
- ③ David A. Vanderpool, Etux
10.21A 29-0160-NS
(VOL. C PG 1040) (06-691R) (176-975)OR
- ④ Binau Farms LLC
20A
10.21A-AIC 29-0160-0000
(VOL. C PG 1040) (06-681R)

C. H. 95
SALEM TWP.
SECTION 18

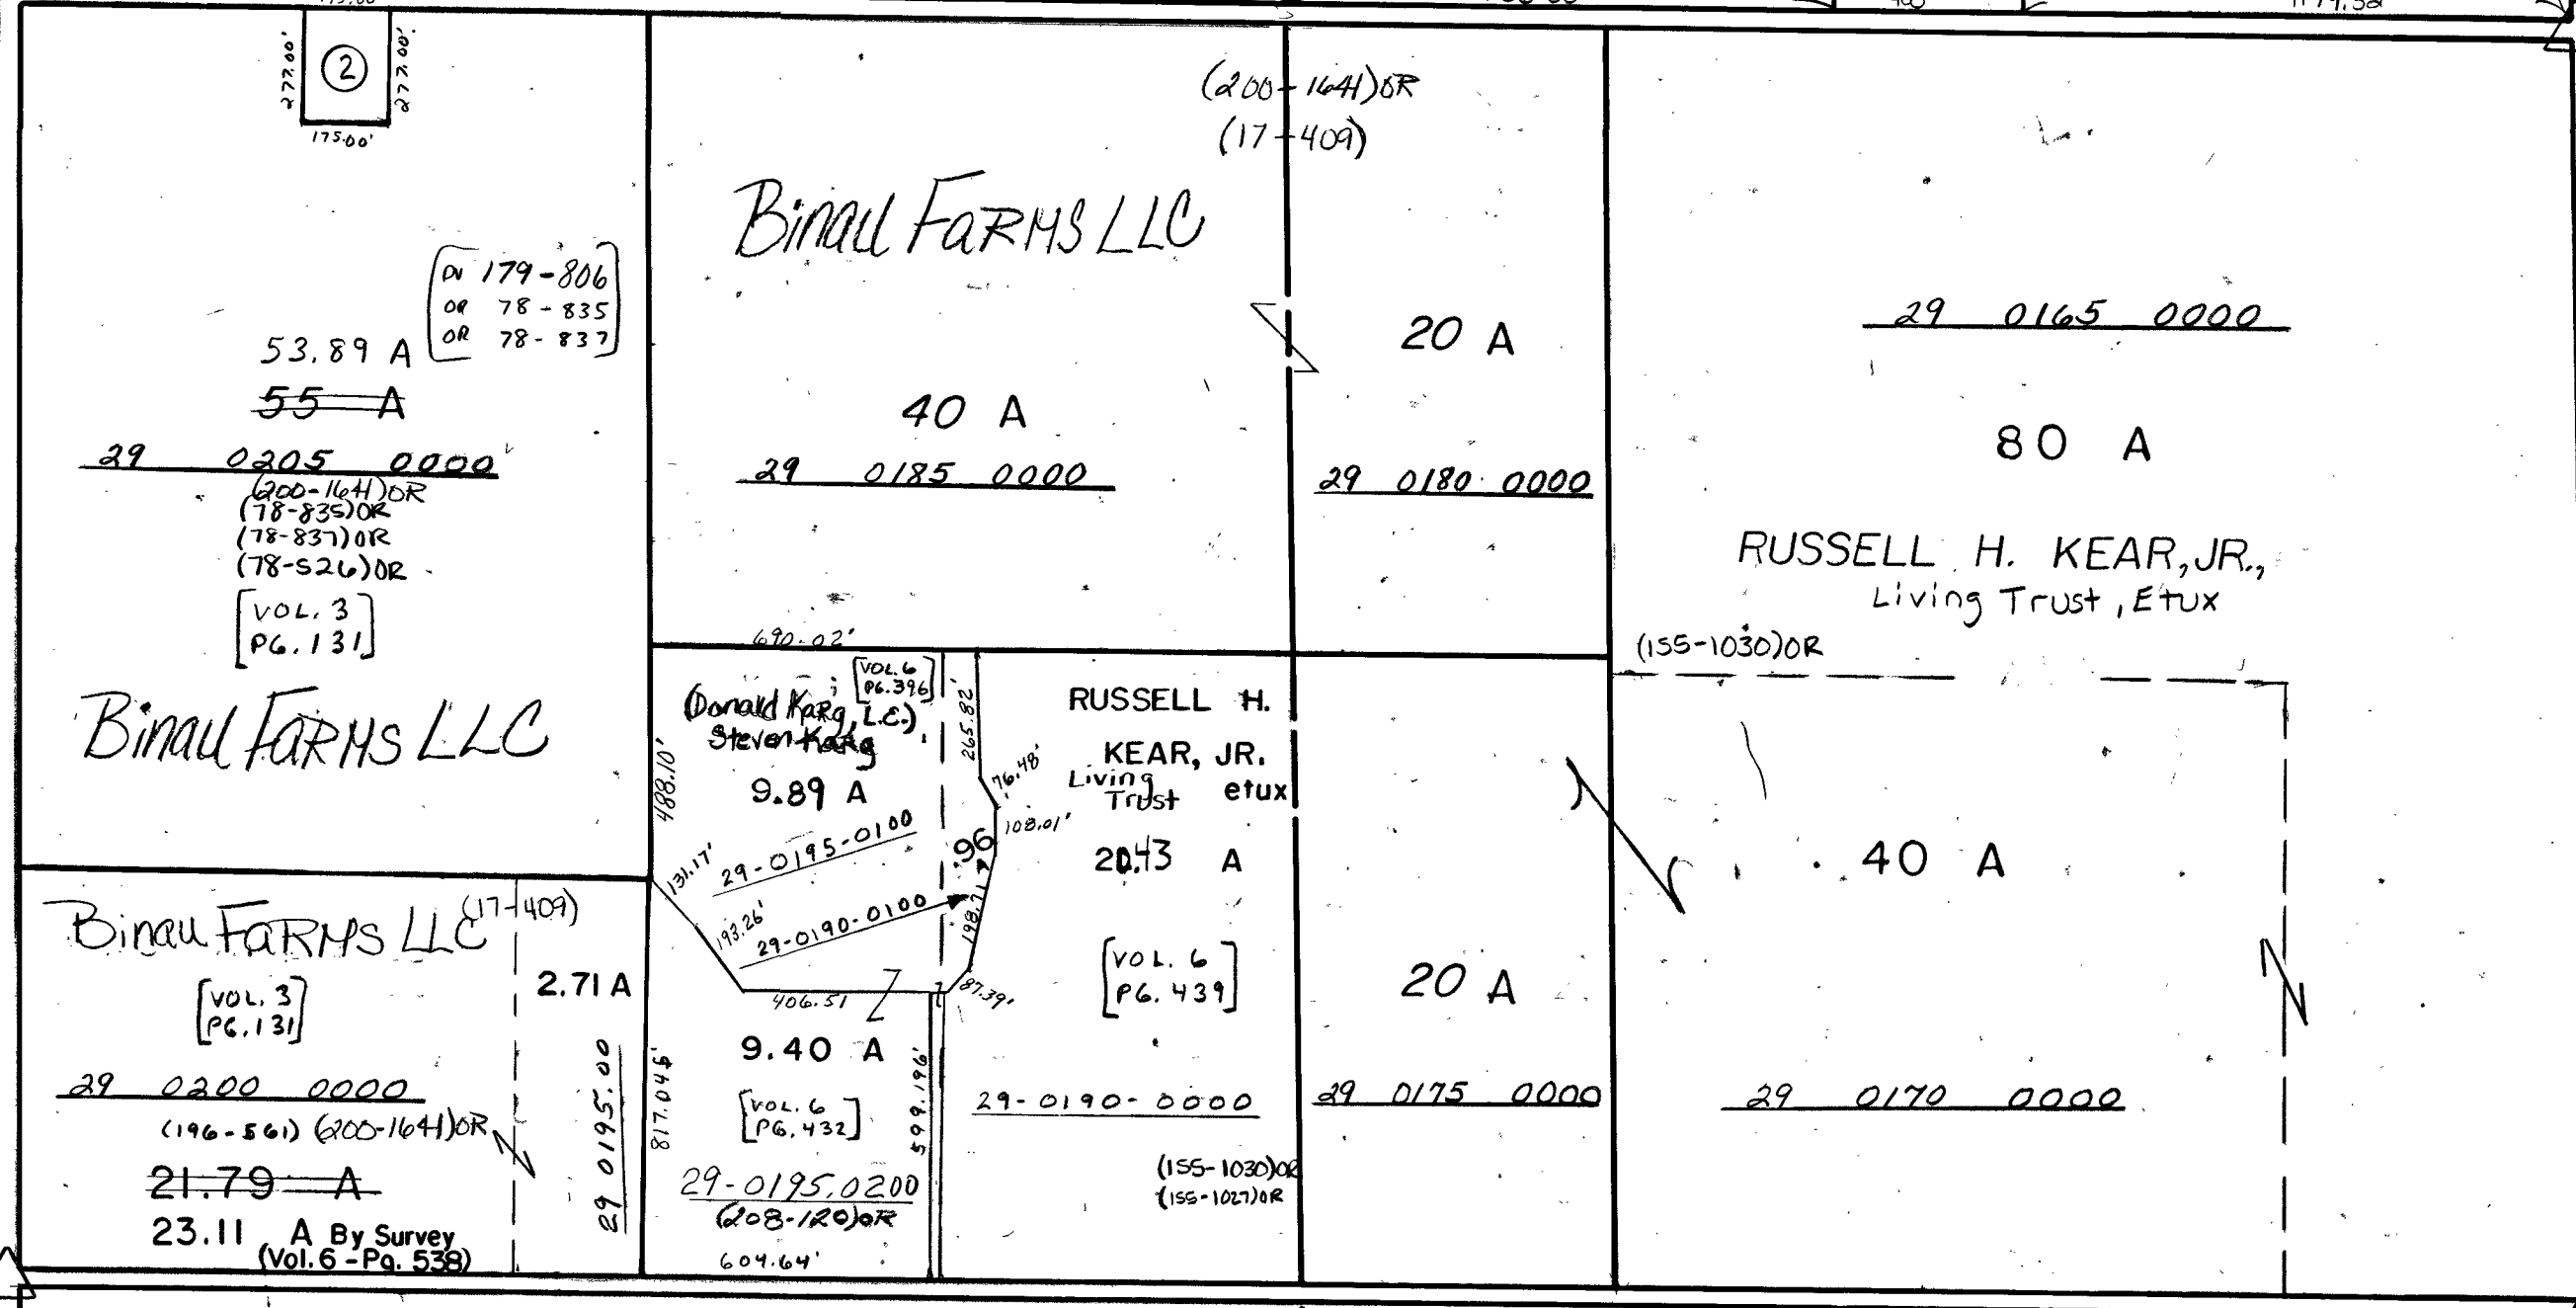

SECTION 24

C. H. 47