


TYMOCHTEE TOWNSHIP
T.1S. R.14 E. SEC.1

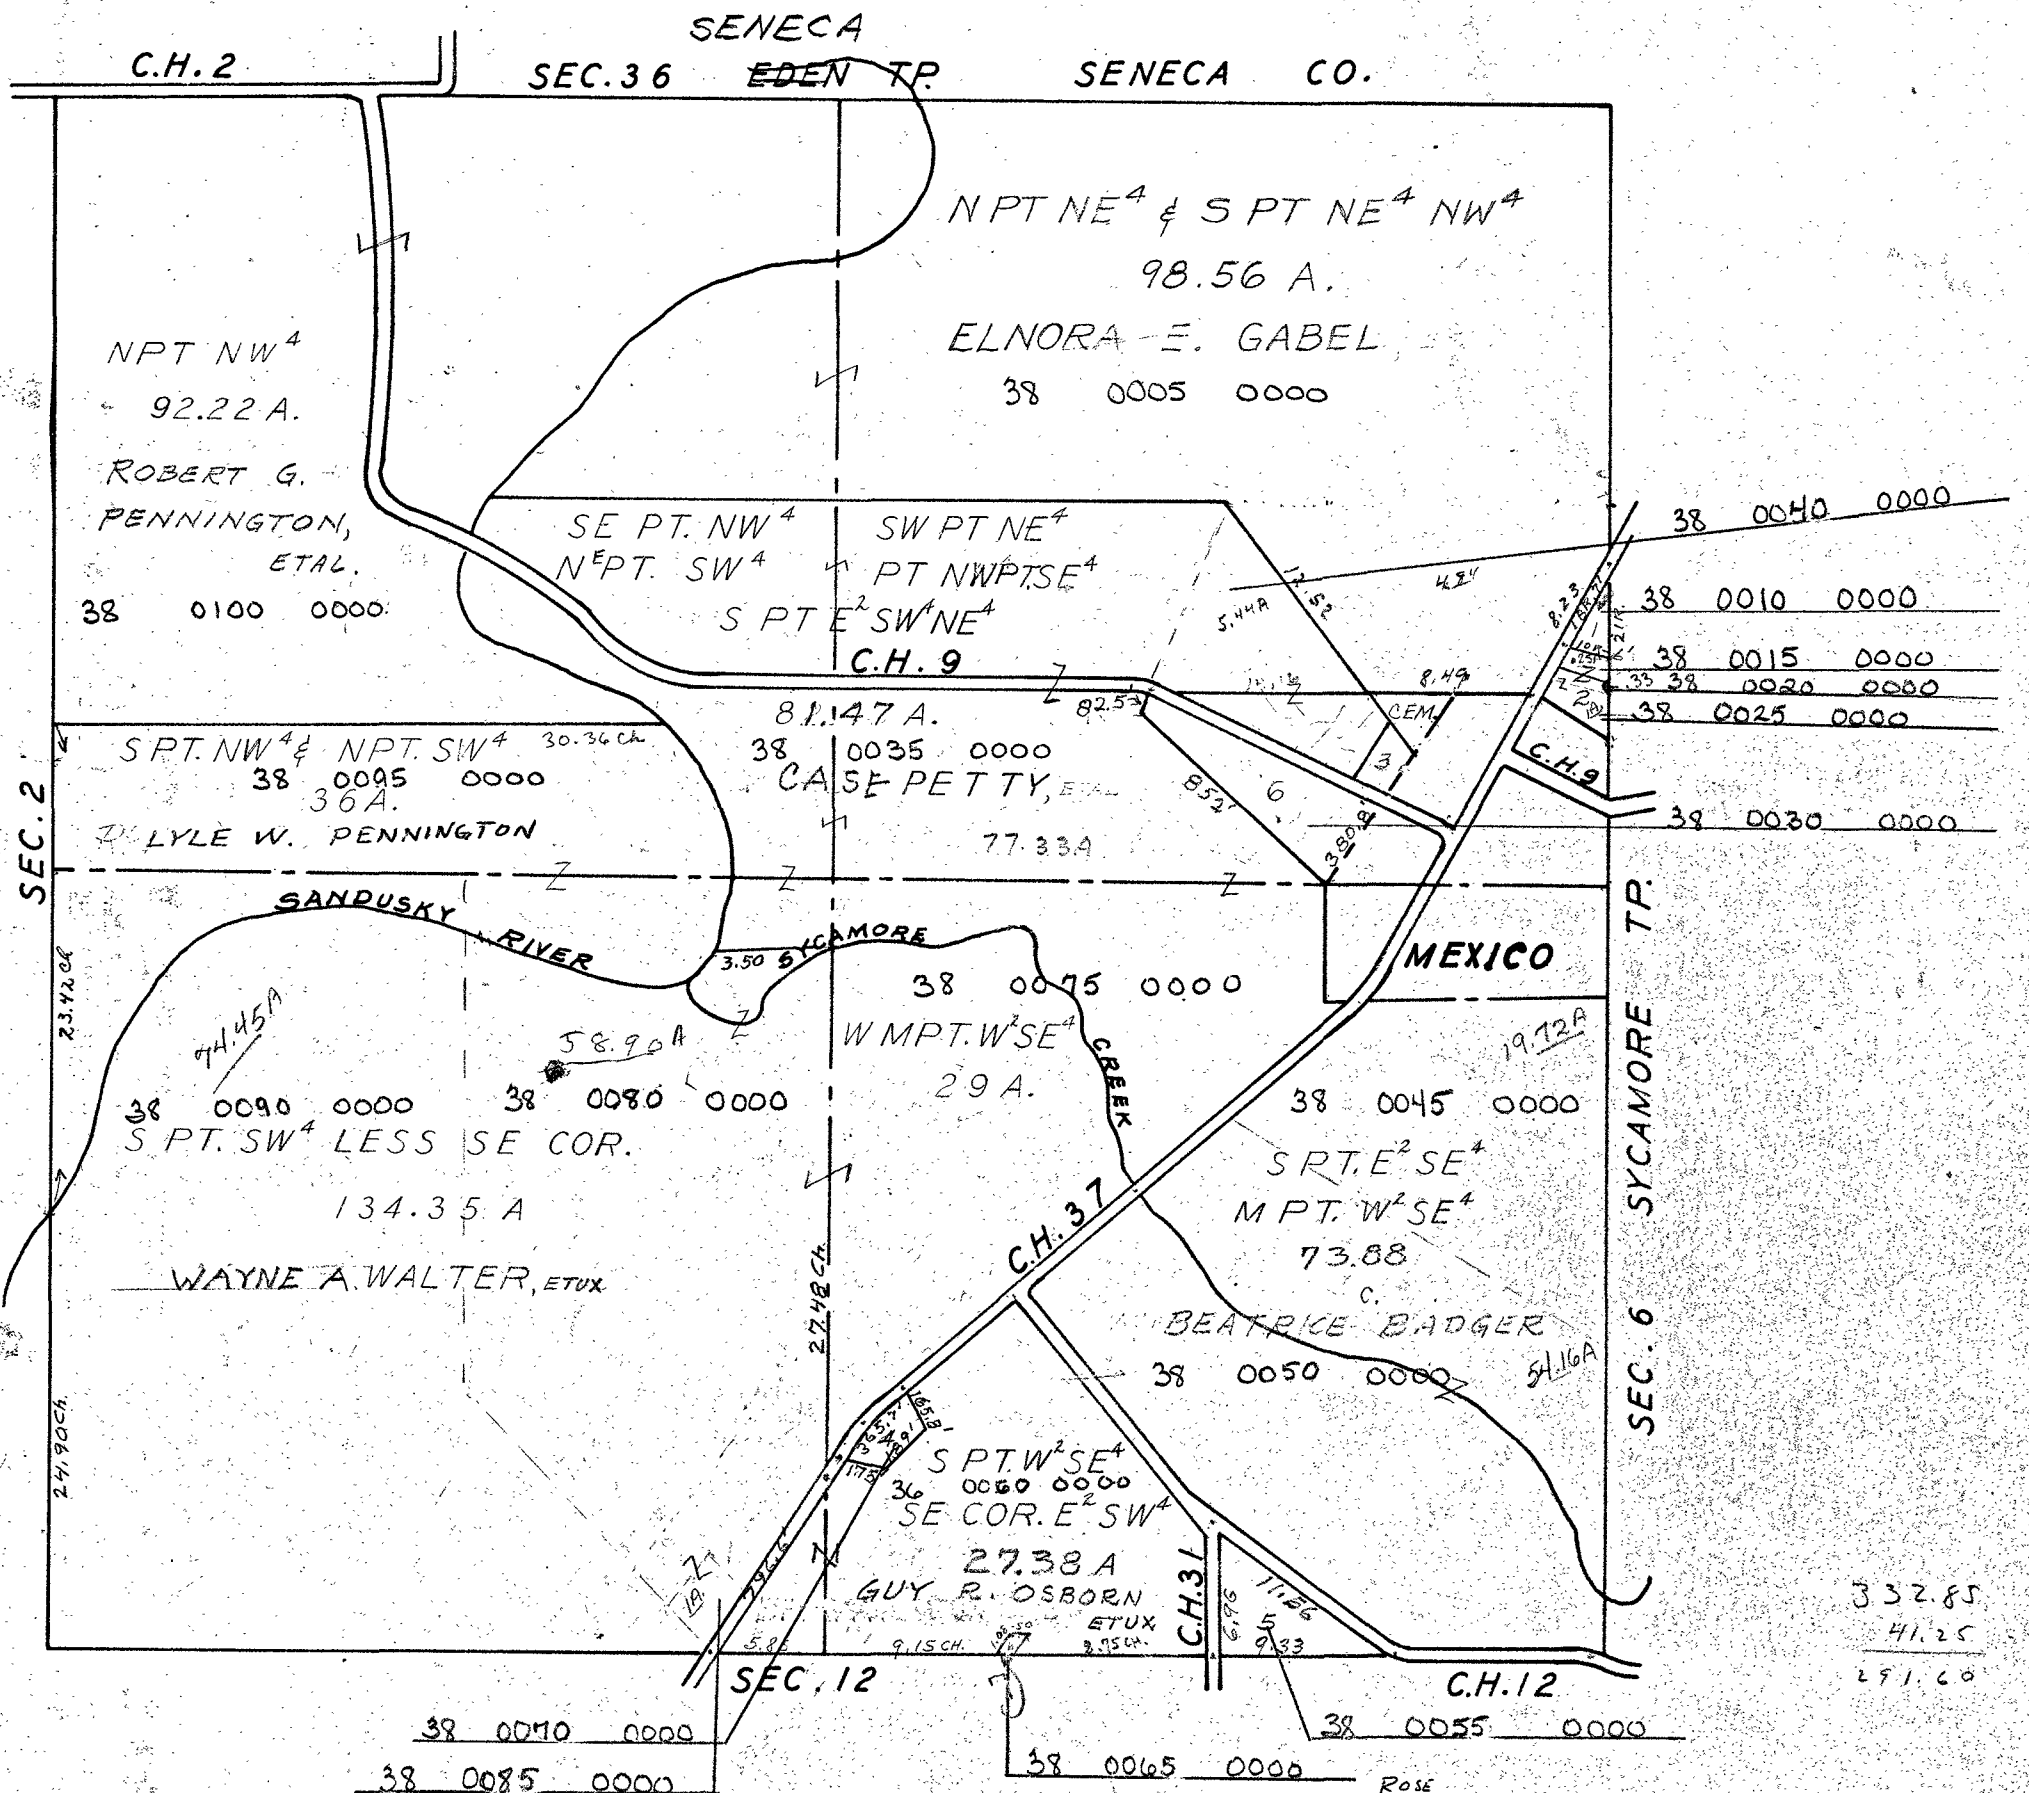

NO. 1 - PT. E ² NE ⁴	0.66 A.	LAVONNE COOK ETUX
NO. 2 - PT. E ² NE ⁴	1.58 A.	WM H. SHERMAN, ETUX
NO. 3 - PT. E ² NE ⁴	0.25 A.	ALLEN CAMPER ETUX
NO. 4 - PT. SW ⁴ SE ⁴	1.00 A.	GUY R. OSBORN, ETUX
NO. 5 - SW COR. E ² SE ⁴	3.30 A.	ROSEMARY OSBORN, ETUX
NO. 6 - PT. S ² NE ⁴	4.2 A.	E.E. HOUDSHELL, ETUX
NO. 7 - PT. SW ⁴ SE ⁴	0.05 A.	GUY OSBORN, ETUX