
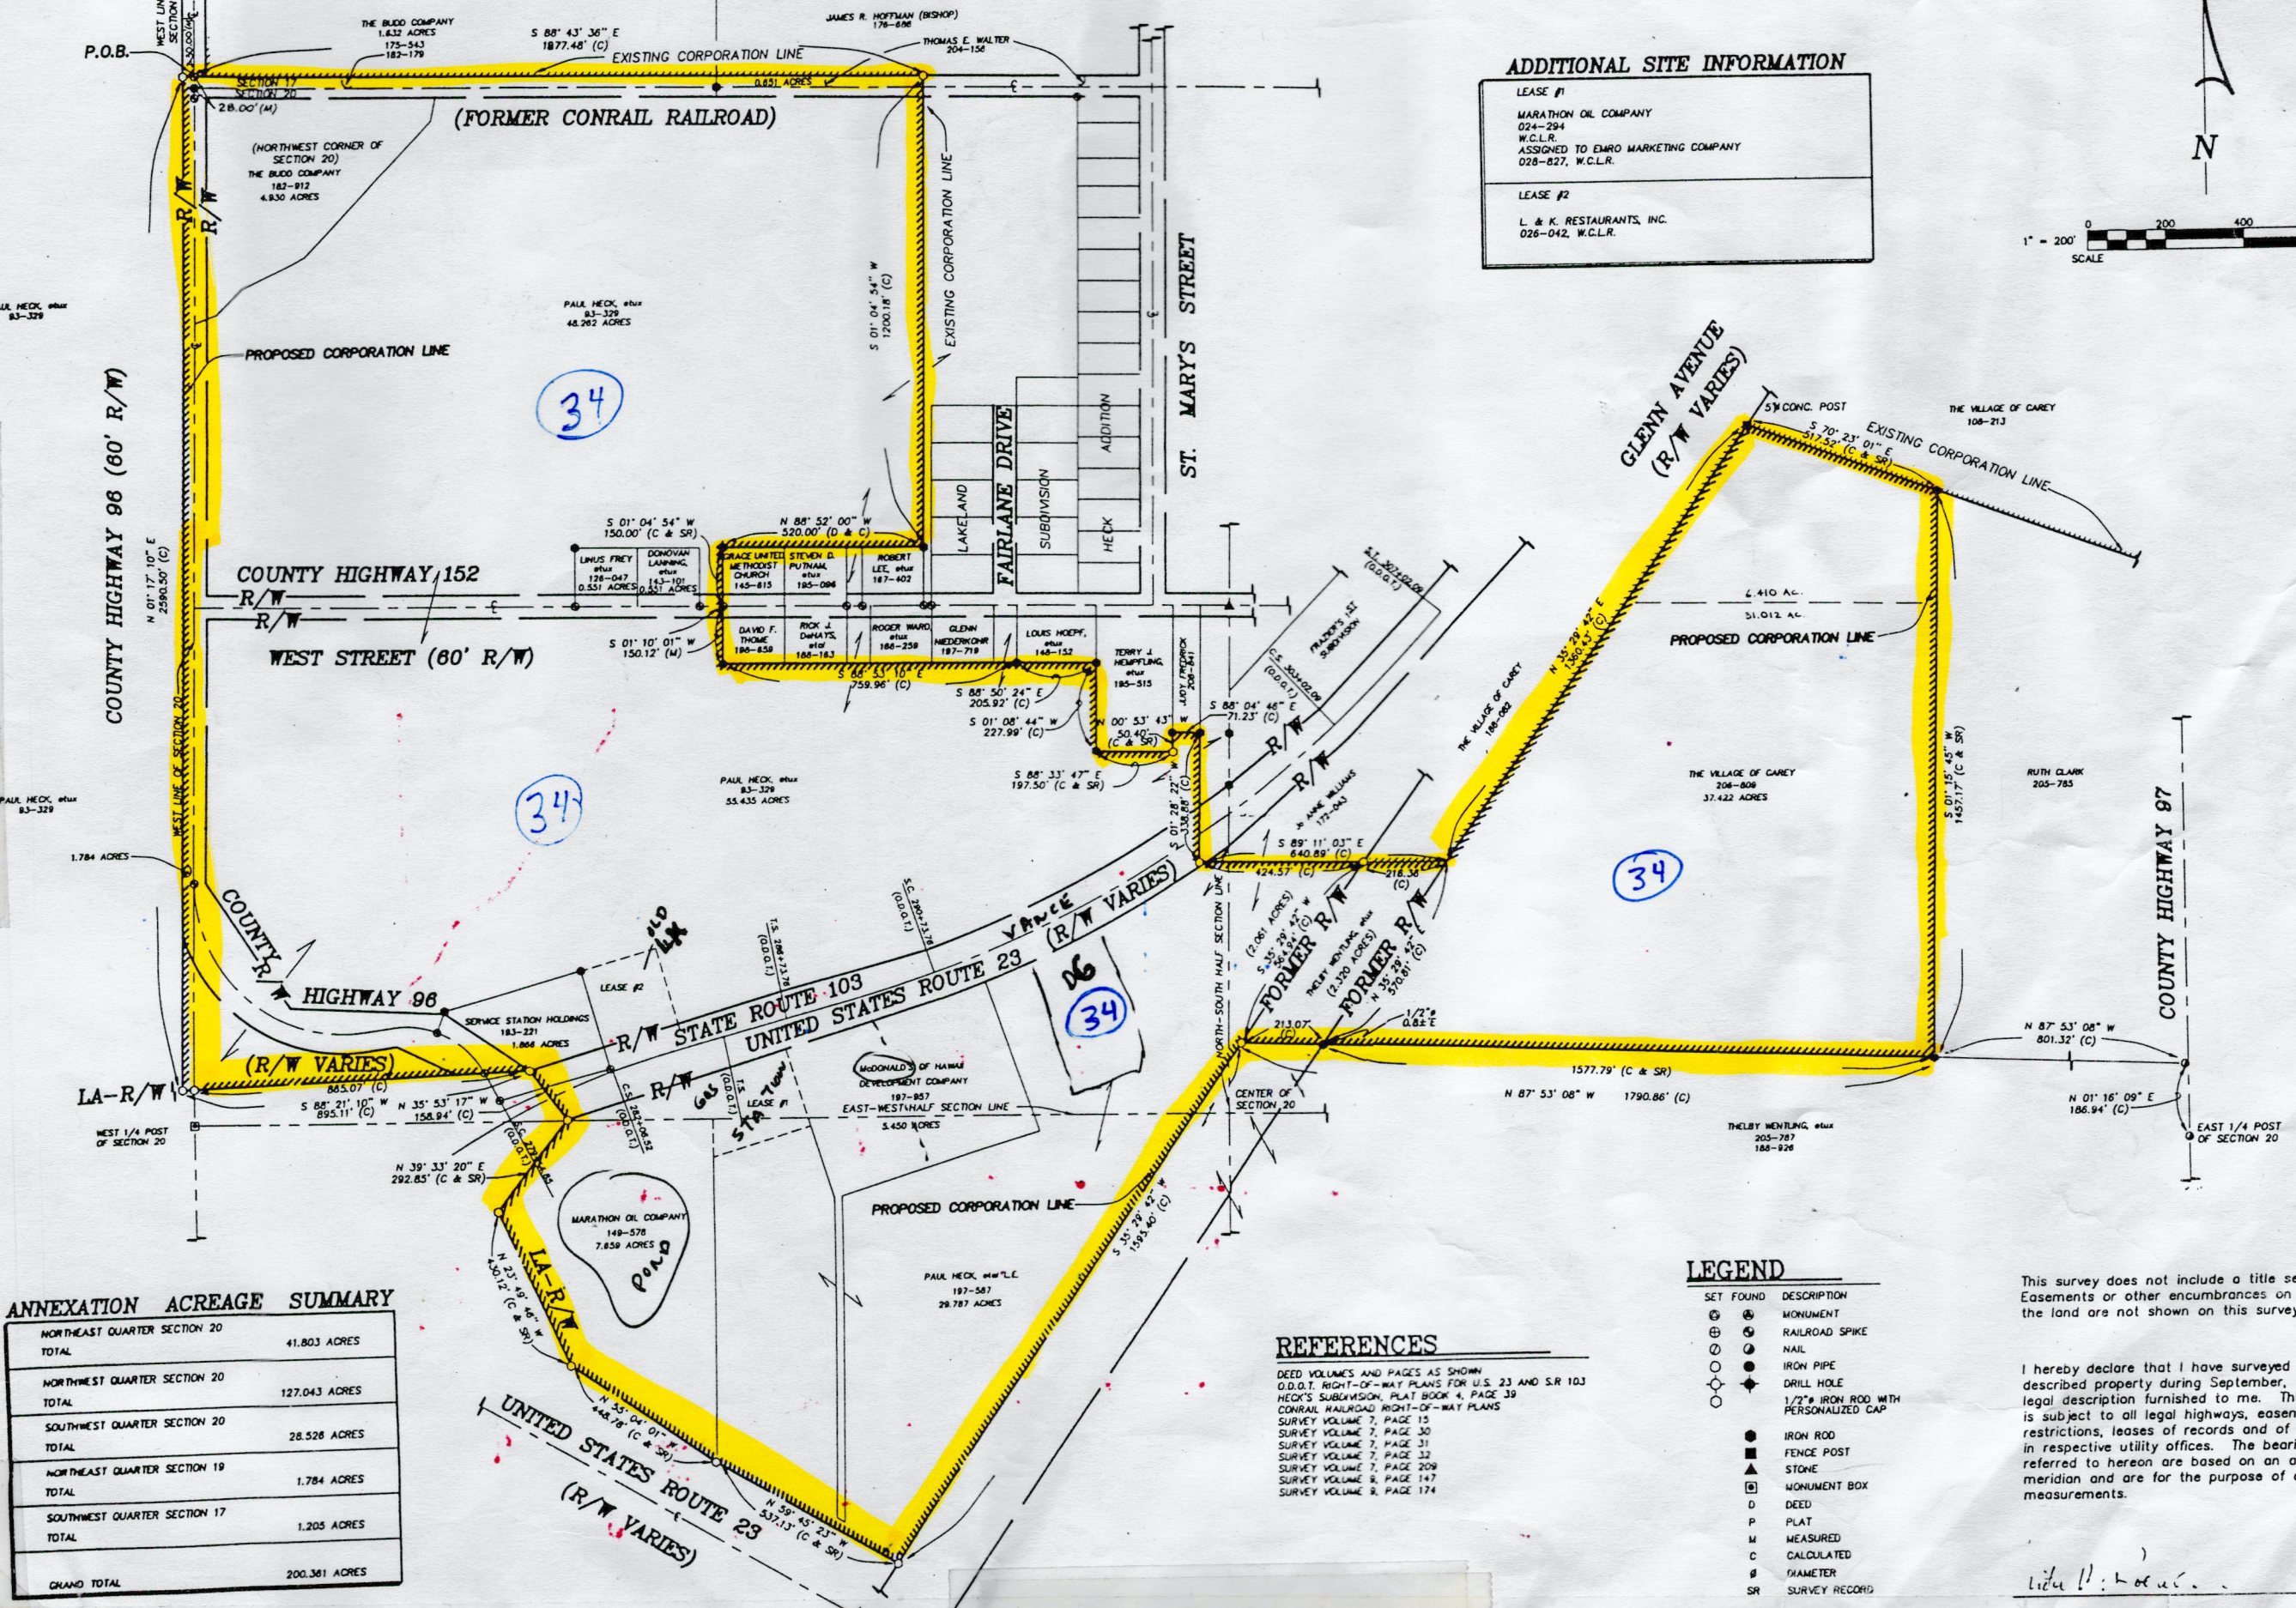


ANNEXATION PLAT FOR THE VILLAGE OF CAREY

ADDITIONAL SITE INFORMATION

LEASE #1
MARATHON OIL COMPANY
024-294
W.C.L.R.
ASSIGNED TO EMDR MARKETING COMPANY
028-827, W.C.L.R.
LEASE #2
L. & K. RESTAURANTS, INC.
028-042, W.C.L.R.

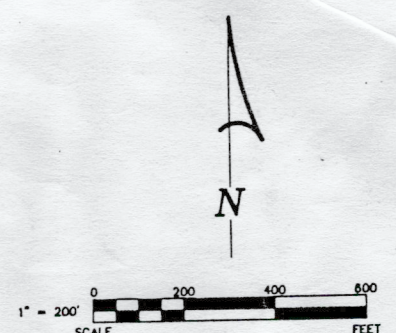

ANNEXATION ACREAGE SUMMARY

NORTHEAST QUARTER SECTION 20	41.803 ACRES
TOTAL	
NORTHWEST QUARTER SECTION 20	127.043 ACRES
TOTAL	
SOUTHWEST QUARTER SECTION 20	28.528 ACRES
TOTAL	
NORTHEAST QUARTER SECTION 19	1.784 ACRES
TOTAL	
SOUTHWEST QUARTER SECTION 17	1.205 ACRES
TOTAL	
GRAND TOTAL	200.361 ACRES

REFERENCES

DEED VOLUMES AND PAGES AS SHOWN
 D.D.G.T. RIGHT-OF-WAY PLANS FOR U.S. 23 AND S.R. 103
 HECK'S SUBDIVISION, PLAT BOOK 4, PAGE 38
 CONRAIL RAILROAD RIGHT-OF-WAY PLANS
 SURVEY VOLUME 7, PAGE 15
 SURVEY VOLUME 7, PAGE 30
 SURVEY VOLUME 7, PAGE 31
 SURVEY VOLUME 7, PAGE 32
 SURVEY VOLUME 7, PAGE 208
 SURVEY VOLUME 8, PAGE 147
 SURVEY VOLUME 9, PAGE 174

LEGEND

SET FOUND	DESCRIPTION
○	MONUMENT
⊙	RAILROAD SPIKE
●	NAIL
⦿	IRON PIPE
⦿	DRILL HOLE
⦿	1/2" IRON ROD WITH PERSONALIZED CAP
⦿	IRON ROD
⦿	FENCE POST
⦿	STONE
⦿	MONUMENT BOX
⦿	DEED
⦿	PLAT
⦿	MEASURED
⦿	CALCULATED
⦿	DIAMETER
⦿	SURVEY RECORD

This survey does not include a title search. Easements or other encumbrances on or over the land are not shown on this survey.

I hereby declare that I have surveyed the above described property during September, 1996 as per legal description furnished to me. This survey is subject to all legal highways, easements, restrictions, leases of records and of records in respective utility offices. The bearings referred to hereon are based on an assumed meridian and are for the purpose of angular measurements.

11-08-96
 VICTOR R. KROHMER, P.S. NO. 7457
 DATE